


FILE#	SECTION	COUNTY	TOTAL SHEETS	SHEET NO.
CH	A47	LAKE	176	81
STA.	57+00	TO STA.	77+00	
03-00088-00-PP	BLANK	SURFACE TRANSPORTATION PLACING		
CONTRACT NUMBER 83807				

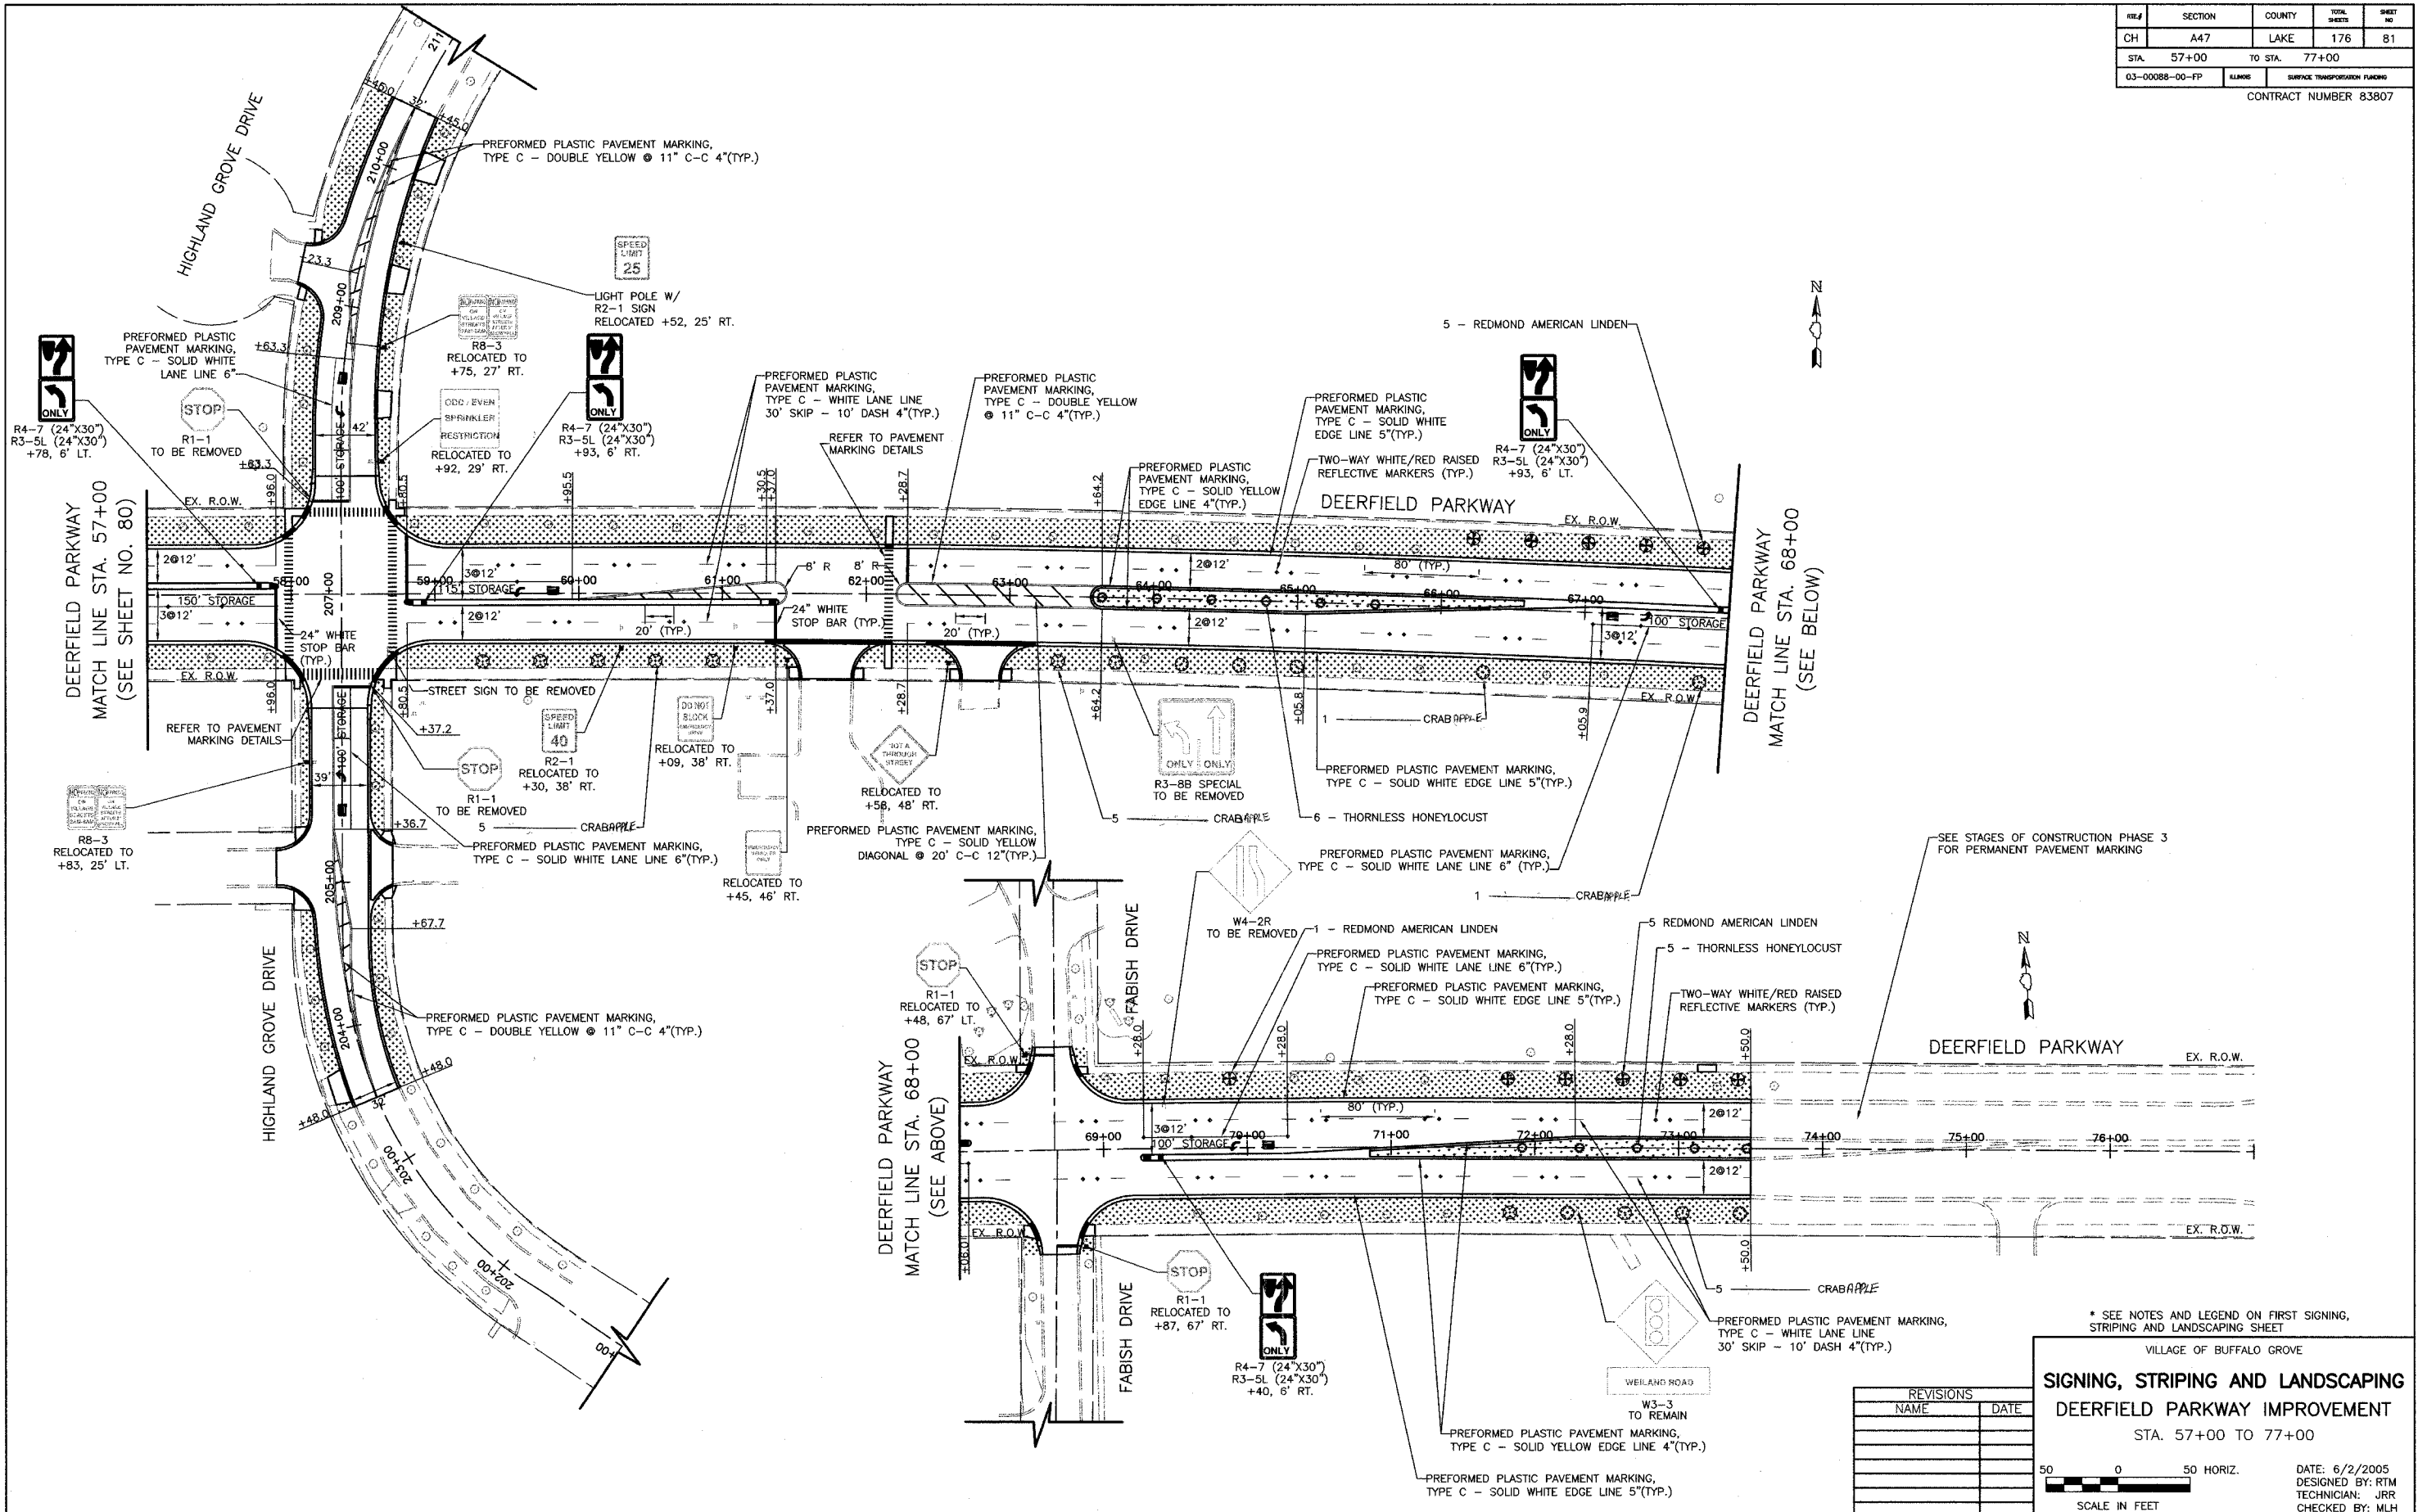


* SEE NOTES AND LEGEND ON FIRST SIGNING, STRIPING AND LANDSCAPING SHEET

VILLAGE OF BUFFALO GROVE
SIGNING, STRIPING AND LANDSCAPING
DEERFIELD PARKWAY IMPROVEMENT
 STA. 57+00 TO 77+00

DATE: 6/2/2005
 DESIGNED BY: RTM
 TECHNICIAN: JRR
 CHECKED BY: MLH

REVISIONS	
NAME	DATE

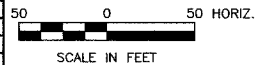

BID SET