
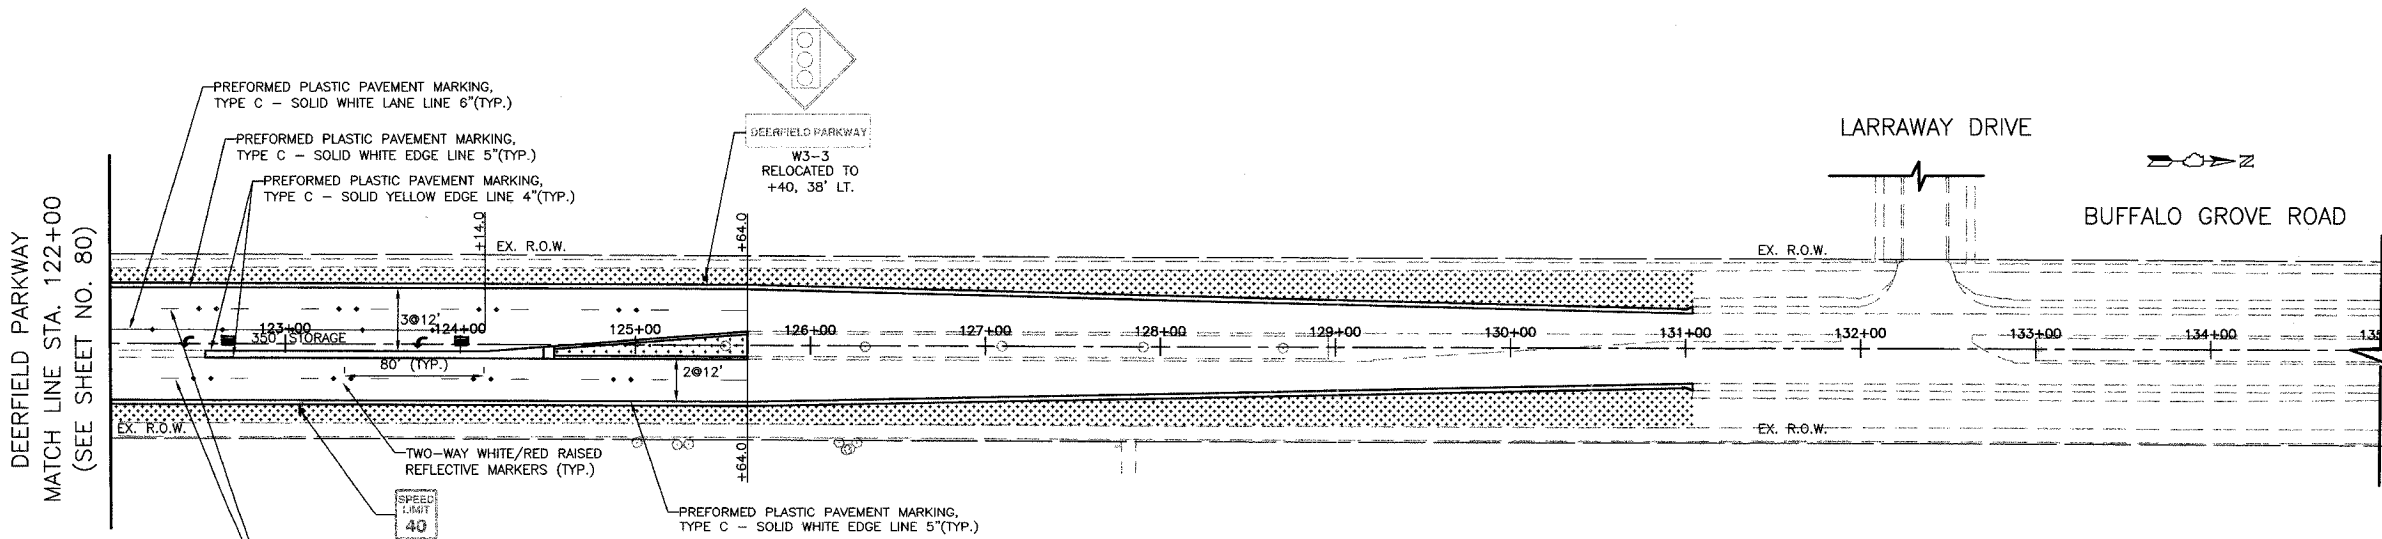


ROUTE #	SECTION	COUNTY	TOTAL SHEETS	SHEET NO.
CH	A47	LAKE	176	82
STA.	107+50	TO STA.	135+00	
03-00088-00-FP		ALIGN	SURFACE TRANSPORTATION FUNDING	


CONTRACT NUMBER 83807

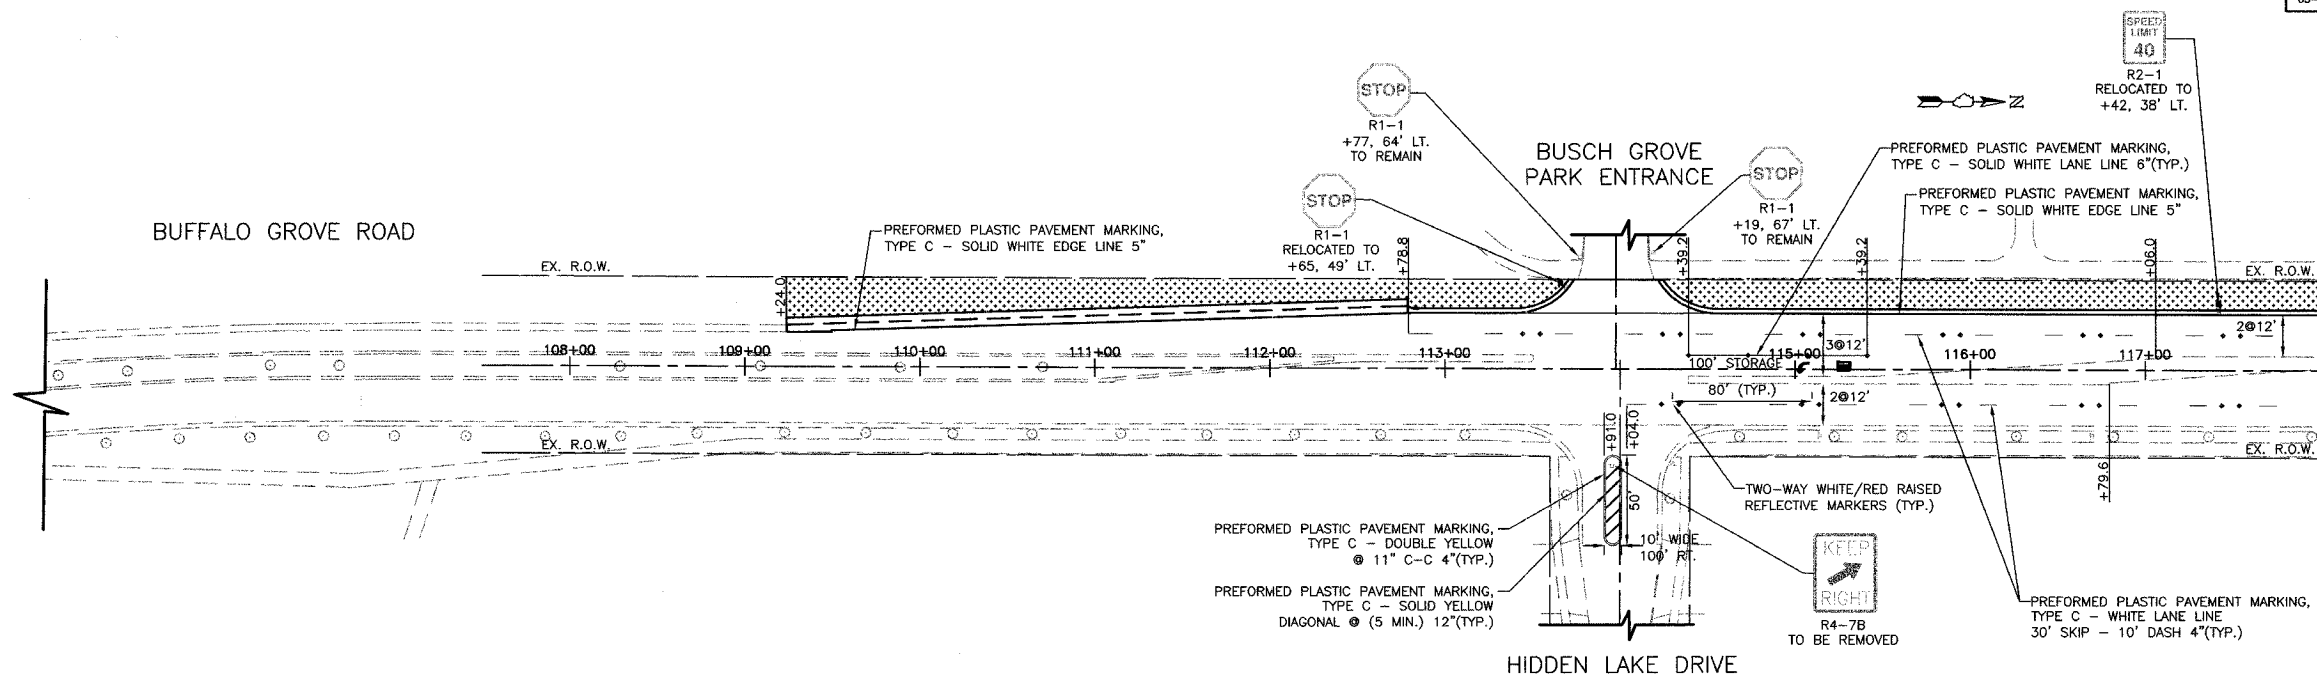

\* SEE NOTES AND LEGEND ON FIRST SIGNING, STRIPING AND LANDSCAPING SHEET

VILLAGE OF BUFFALO GROVE  
**SIGNING, STRIPING AND LANDSCAPING**  
**BUFFALO GROVE ROAD IMPROVEMENT**  
 STA. 107+50 TO 135+00

REVISIONS	
NAME	DATE

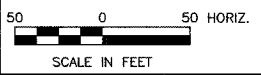

DATE: 6/2/2005  
 DESIGNED BY: RTM  
 TECHNICIAN: JRR  
 CHECKED BY: MLH

**BID SET**