
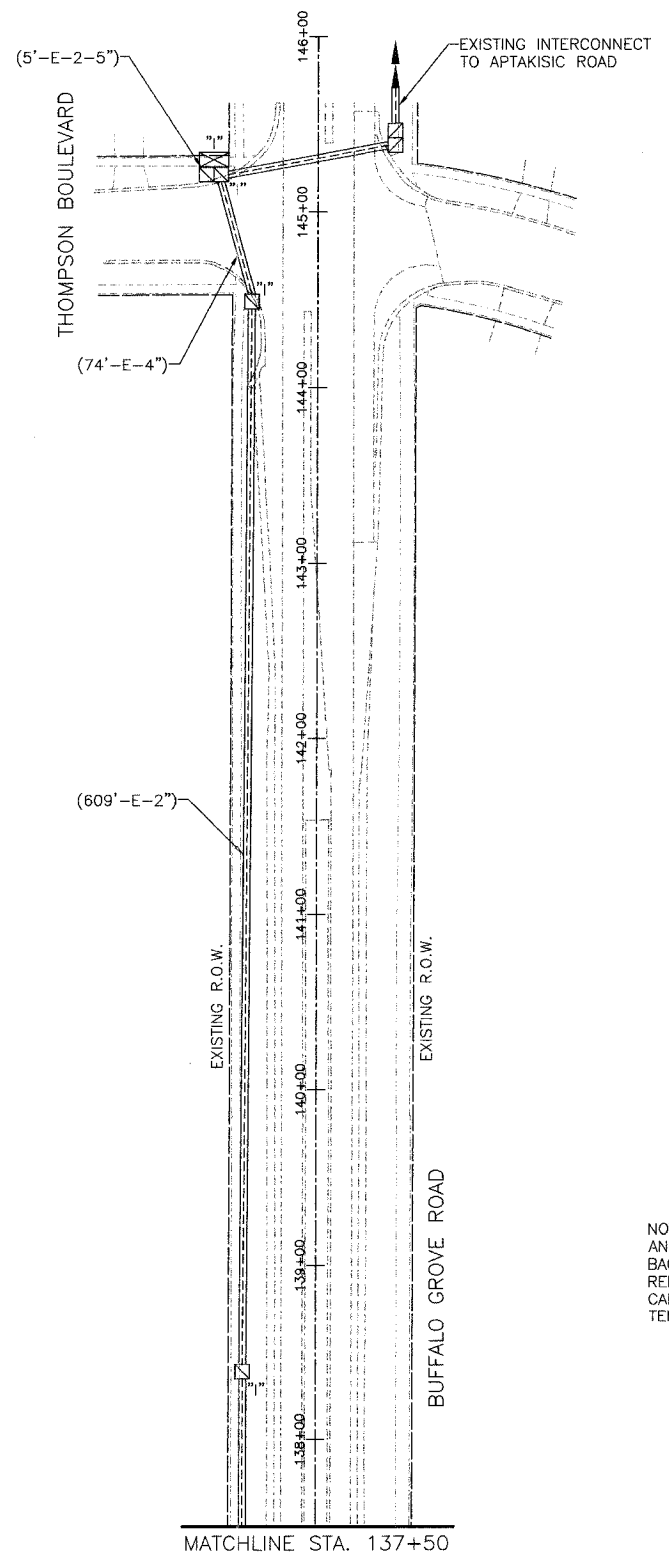
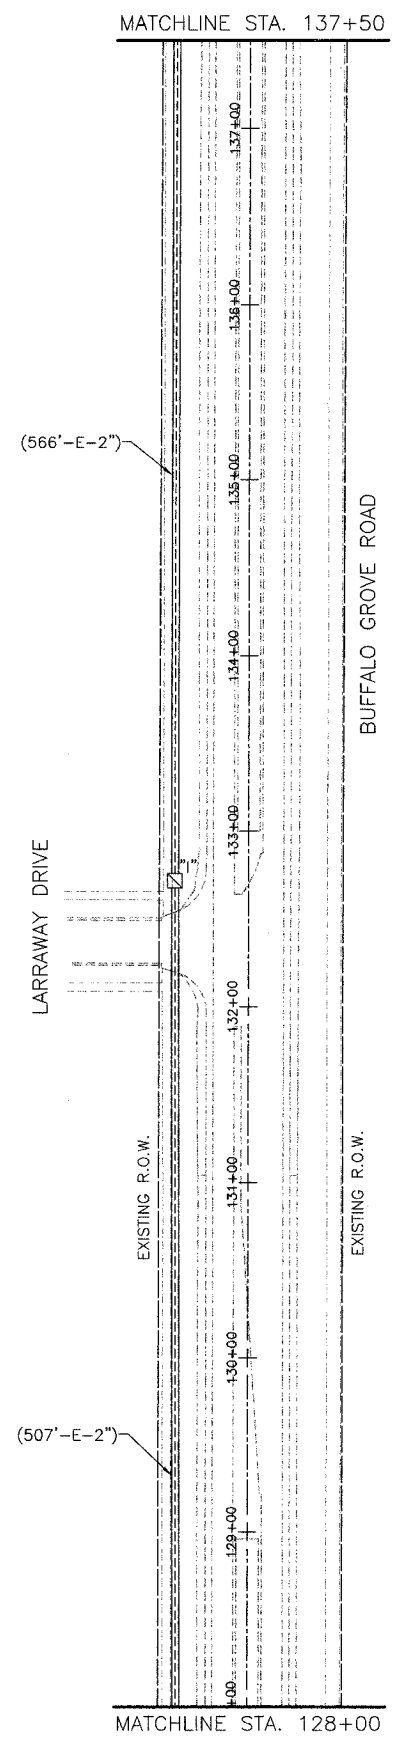


SECTION	COUNTY	TOTAL SHEETS	SHEET NO
A47	LAKE	176	86
STA. 118+50	TO STA. 145+00		
03-00088-00-FP	ILLINOIS	SURFACE TRANSPORTATION FUNDING	

CONTRACT NUMBER 83907

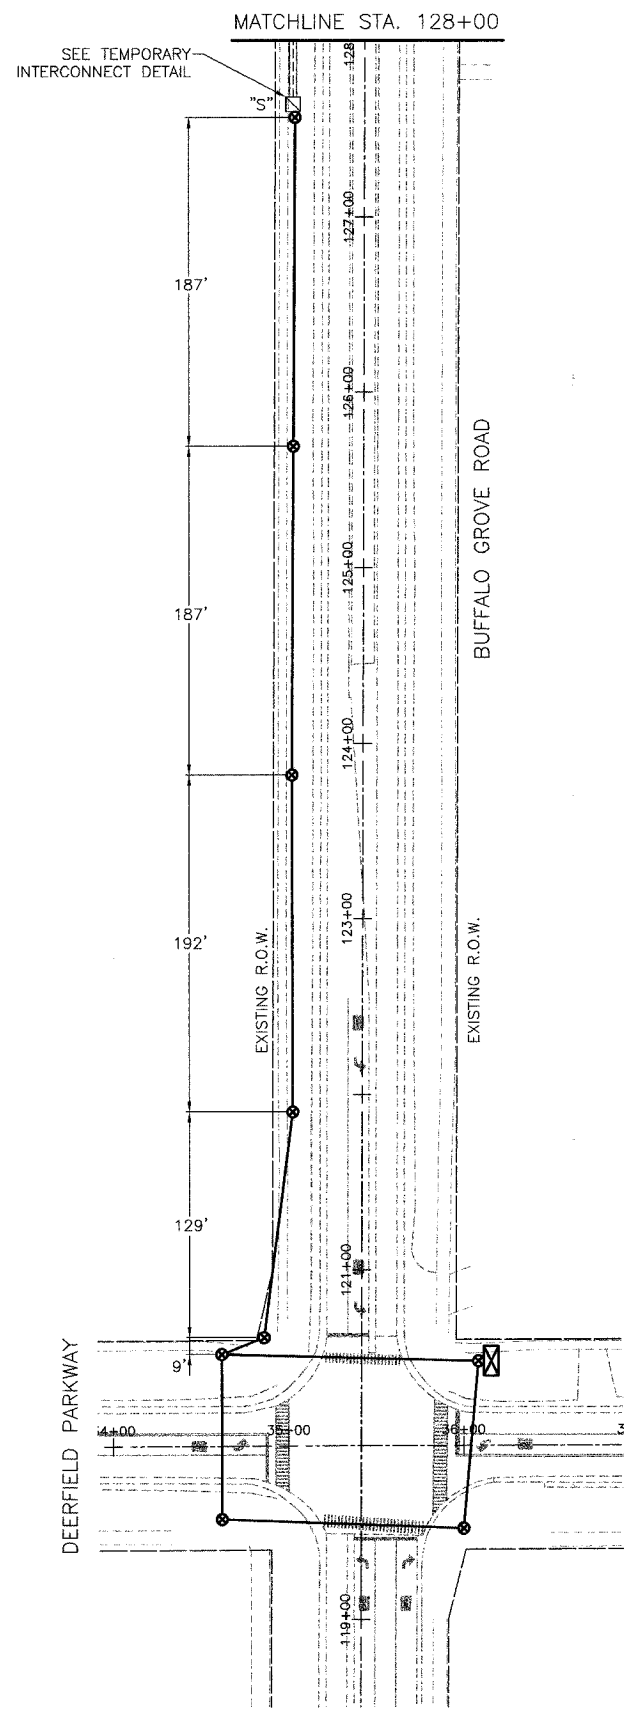

TEMPORARY INTERCONNECT PLAN LEGEND

	EXISTING	PROPOSED
CONTROLLER		
HANDHOLE		
HEAVY DUTY HANDHOLE		
DOUBLE HANDHOLE		
G.S. CONDUIT IN TRENCH OR PUSHED		
DETECTOR LOOP		
COMMON TRENCH		
UNIT DUCT		
SYSTEM		
INTERSECTION		
TEMPORARY WOOD POLE (CLASS 5 OR BETTER) 45 FOOT (13.7m) MINIMUM		
TEMPORARY SPAN WIRE, TETHER WIRE, AND CABLE		
TELEPHONE CONNECTION		

NOTE: THE EXISTING INTERCONNECT CABLE BETWEEN BUFFALO GROVE ROAD AND THOMPSON BOULEVARD SHALL BE REMOVED FROM THE EXISTING CONDUIT BACK TO THE NEAREST HANDHOLE TO REMAIN. THE CABLE SHALL THEN BE REINSTALLED ONTO THE TEMPORARY WOOD POLES AS SHOWN. SHOULD ADDITIONAL CABLE BE REQUIRED, ALL SPLICES ARE TO OCCUR ABOVE GROUND ON THE TEMPORARY POLES, OR AS DIRECTED BY THE ENGINEER.

REVISIONS	
NAME	DATE

VILLAGE OF BUFFALO GROVE

TEMPORARY INTERCONNECT PLAN

BUFFALO GROVE ROAD

DEERFIELD PARKWAY

TO THOMPSON BOULEVARD

DATE: 6/2/2005
DESIGNED BY: JJE
TECHNICIAN: BRD
CHECKED BY: KMM

50 0 50
SCALE IN FEET

BID SET