



FILE #	SECTION	COUNTY	TOTAL SHEETS	SHEET NO.
CH	A47	LAKE	176	99
STA.	40+00	TO STA.	70+00	
03-00088-00-PP	ALBION	SURFACE TRANSPORTATION FUNDING		
CONTRACT NUMBER 83807				

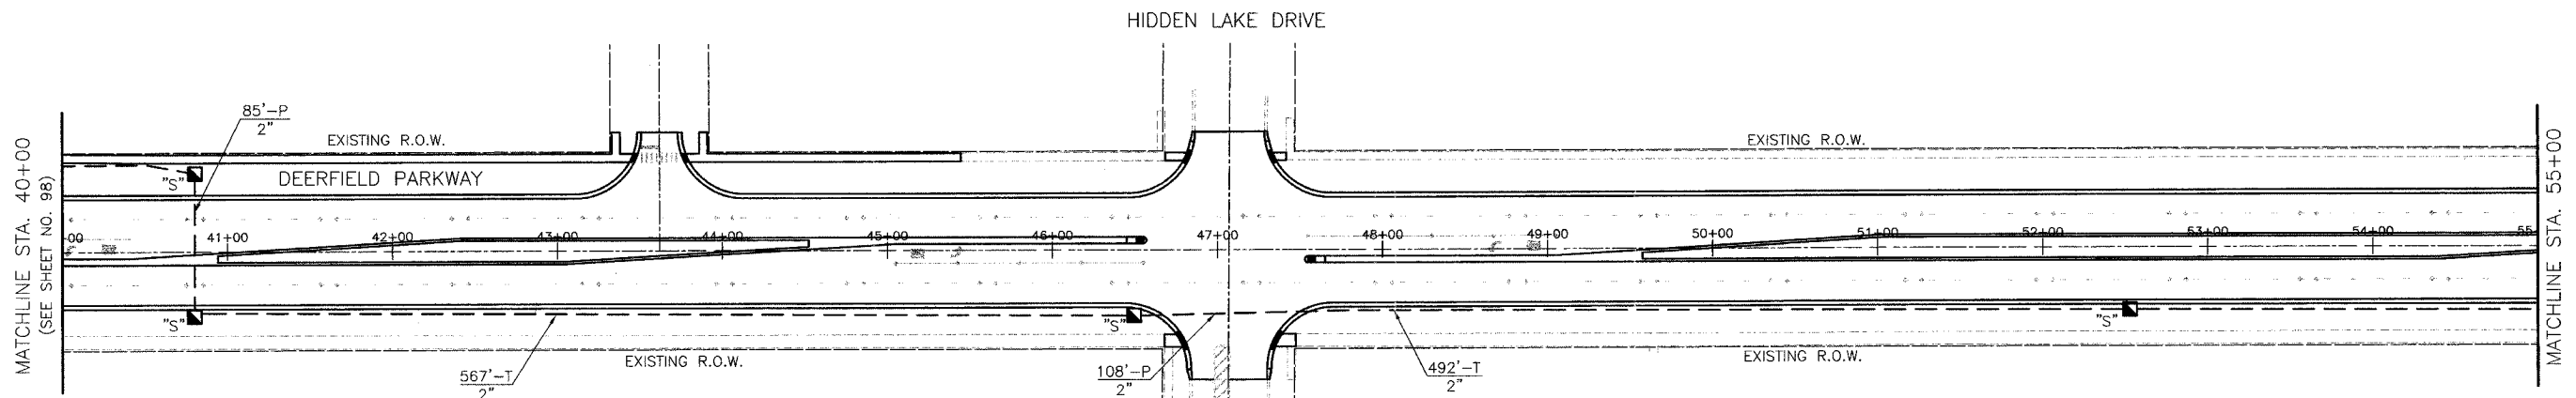

**INTERCONNECT PLAN LEGEND**

	EXISTING	PROPOSED
CONTROLLER		
HANDHOLE		
HEAVY DUTY HANDHOLE		
DOUBLE HANDHOLE		
G.S. CONDUIT IN TRENCH OR PUSHED		
DETECTOR LOOP		
COMMON TRENCH		
UNIT DUCT		
SYSTEM		
INTERSECTION		

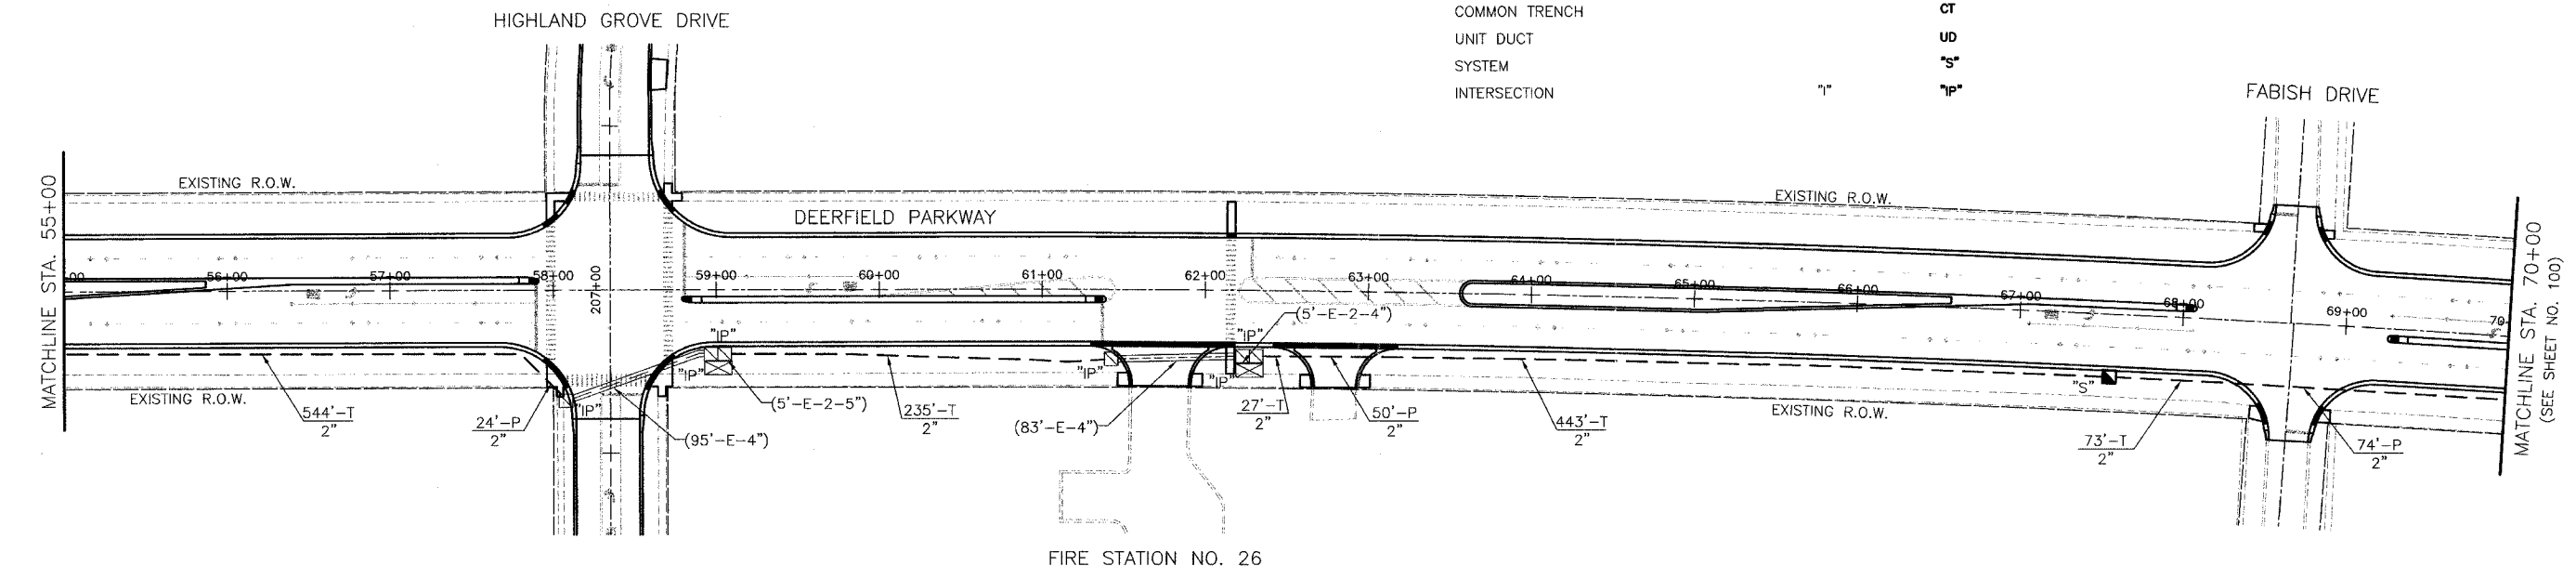

REVISIONS	
NAME	DATE

VILLAGE OF BUFFALO GROVE

**INTERCONNECT PLAN**

**DEERFIELD PARKWAY**

**ILL. ROUTE 83 (MUNDELEIN ROAD)**

**TO WEILAND ROAD (SHEET 2 OF 3)**

DATE: 6/2/2005  
DESIGNED BY: BRD  
TECHNICIAN: BRD  
CHECKED BY: KMM

SCALE IN FEET

**BID SET**