


FILE #	SECTION	COUNTY	TOTAL SHEETS	SHEET NO
CH	A47	LAKE	176	100
STA	70+00	TO STA	83+78	
03-00068-00-PP	ELIMOS	SURFACE TRANSPORTATION FUNDING		
CONTRACT NUMBER 83807				

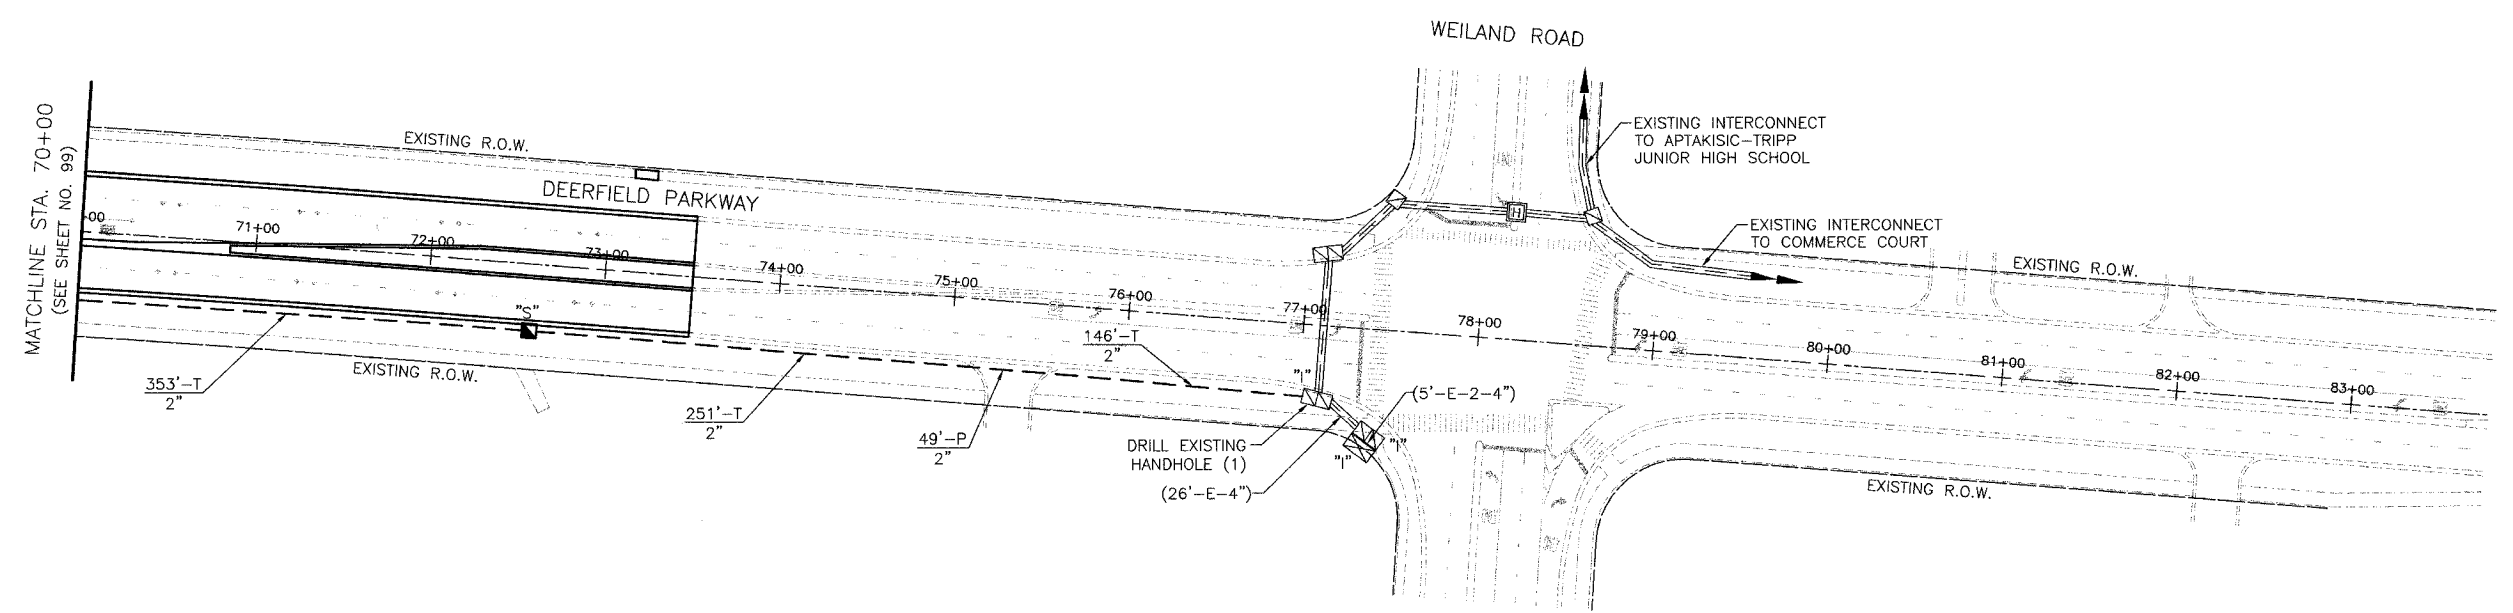

INTERCONNECT PLAN LEGEND

	EXISTING	PROPOSED
CONTROLLER		
HANDHOLE		
HEAVY DUTY HANDHOLE		
DOUBLE HANDHOLE		
C.S. CONDUIT IN TRENCH OR PUSHED		
DETECTOR LOOP		
COMMON TRENCH		CT
UNIT DUCT		UD
SYSTEM		"S"
INTERSECTION	"I"	"P"

REVISIONS	
NAME	DATE

VILLAGE OF BUFFALO GROVE

INTERCONNECT PLAN
DEERFIELD PARKWAY
ILL. ROUTE 83 (MUNDELEIN ROAD)
TO WEILAND ROAD (SHEET 3 OF 3)

DATE: 6/2/2005
DESIGNED BY: BRD
TECHNICIAN: BRD
CHECKED BY: KMM

SCALE IN FEET