


PROJECT	SECTION	COUNTY	TOTAL SHEETS	SHEET NO.
CH	A47	LAKE	176	134
STA.	33+00	TO STA.	57+00	
03-00088-00-FP	BLANKS	SURFACE TRANSPORTATION FUNDING		

CONTRACT NUMBER 83807

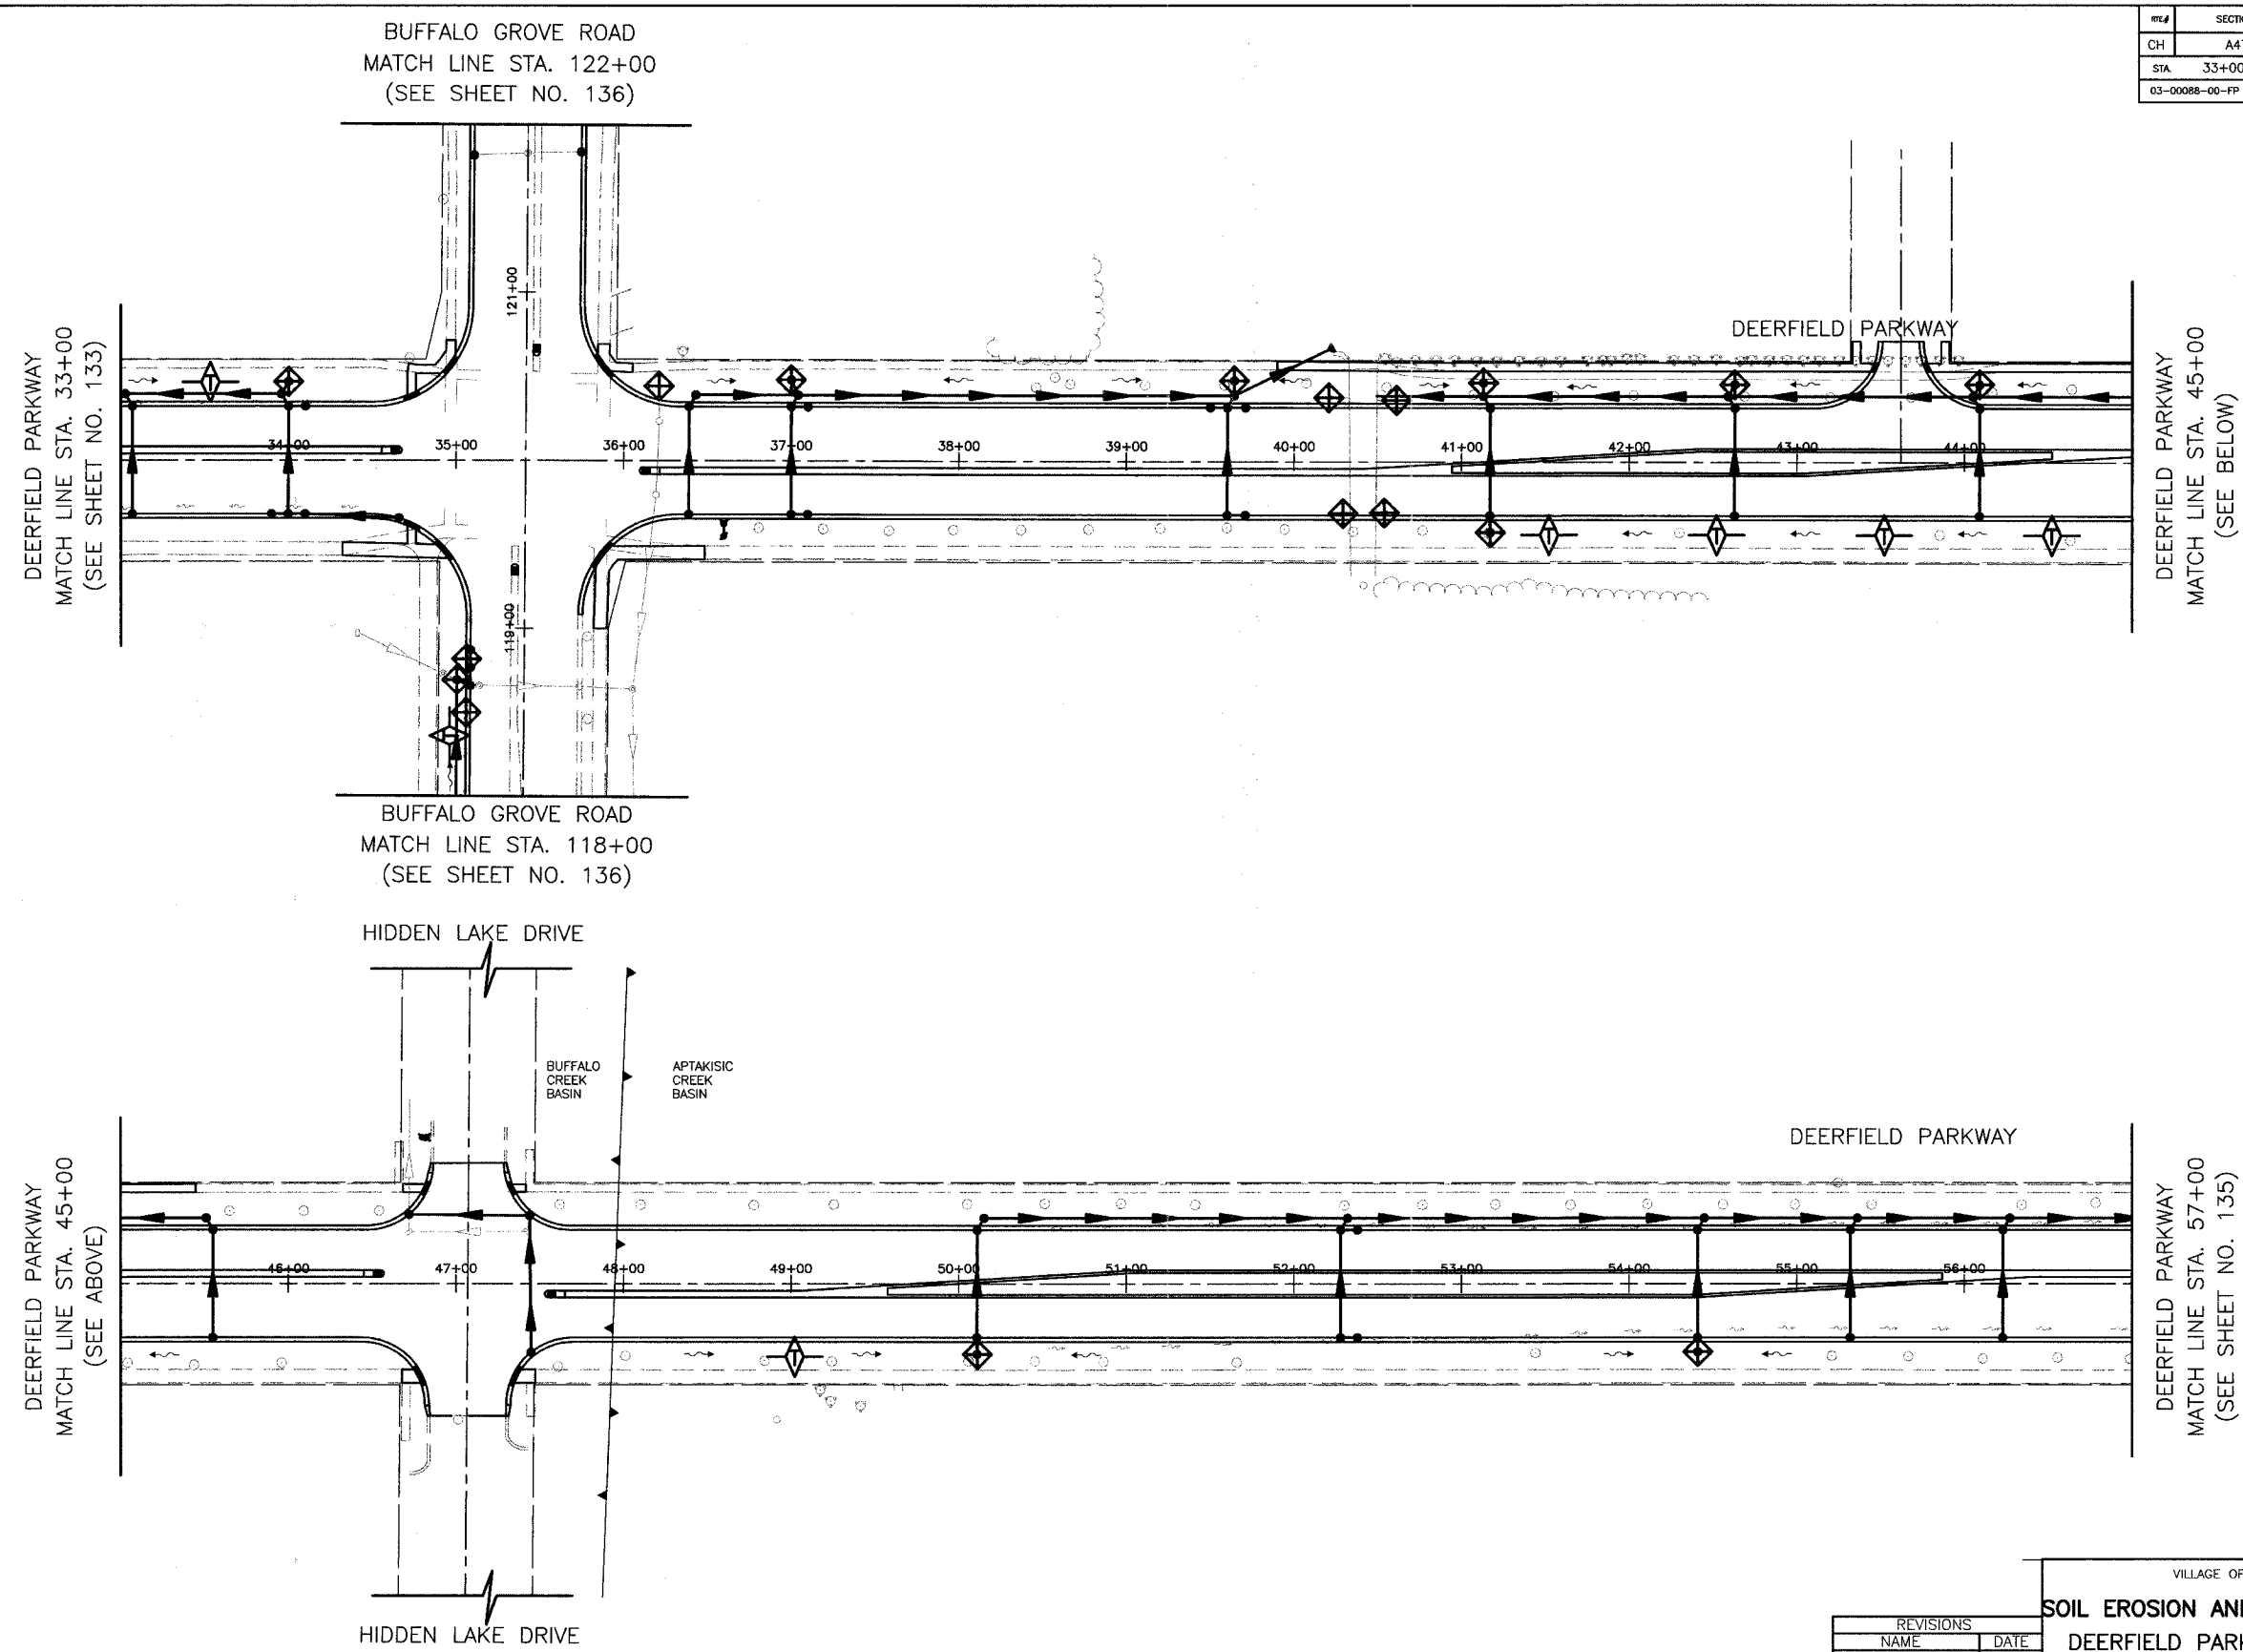

DEERFIELD PARKWAY
MATCH LINE STA. 33+00
(SEE SHEET NO. 133)

DEERFIELD PARKWAY
MATCH LINE STA. 45+00
(SEE BELOW)

DEERFIELD PARKWAY
MATCH LINE STA. 45+00
(SEE ABOVE)

DEERFIELD PARKWAY
MATCH LINE STA. 57+00
(SEE SHEET NO. 135)

BUFFALO GROVE ROAD
MATCH LINE STA. 122+00
(SEE SHEET NO. 136)

BUFFALO GROVE ROAD
MATCH LINE STA. 118+00
(SEE SHEET NO. 136)

HIDDEN LAKE DRIVE

HIDDEN LAKE DRIVE


BUFFALO CREEK BASIN
APTAKISIC CREEK BASIN

DEERFIELD PARKWAY

DEERFIELD PARKWAY

VILLAGE OF BUFFALO GROVE
SOIL EROSION AND SEDIMENT CONTROL
DEERFIELD PARKWAY IMPROVEMENT
STA. 33+00 TO 57+00

REVISIONS	
NAME	DATE

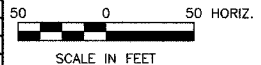

DATE: 6/2/2005
DESIGNED BY: RTM
TECHNICIAN: JRR
CHECKED BY: MLH

*SEE SHEET NO. 133 FOR LEGEND AND NOTES

BID SET