
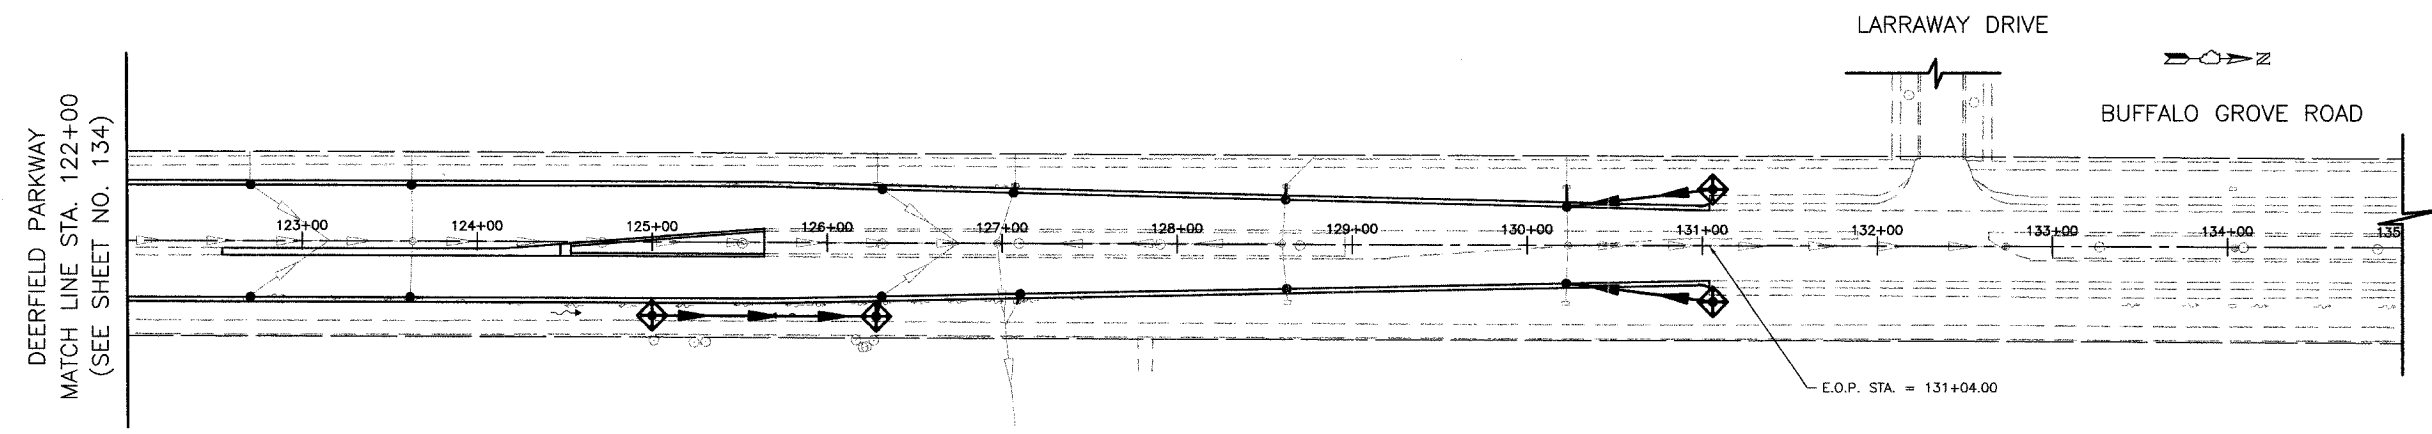


ITE#	SECTION	COUNTY	TOTAL SHEETS	SHEET NO
CH	A47	LAKE	176	136
STA.	107+50	TO STA.	132+50	
03-00088-00-FP	ALIGN	SURFACE TRANSPORTATION FUNDING		

CONTRACT NUMBER 83807

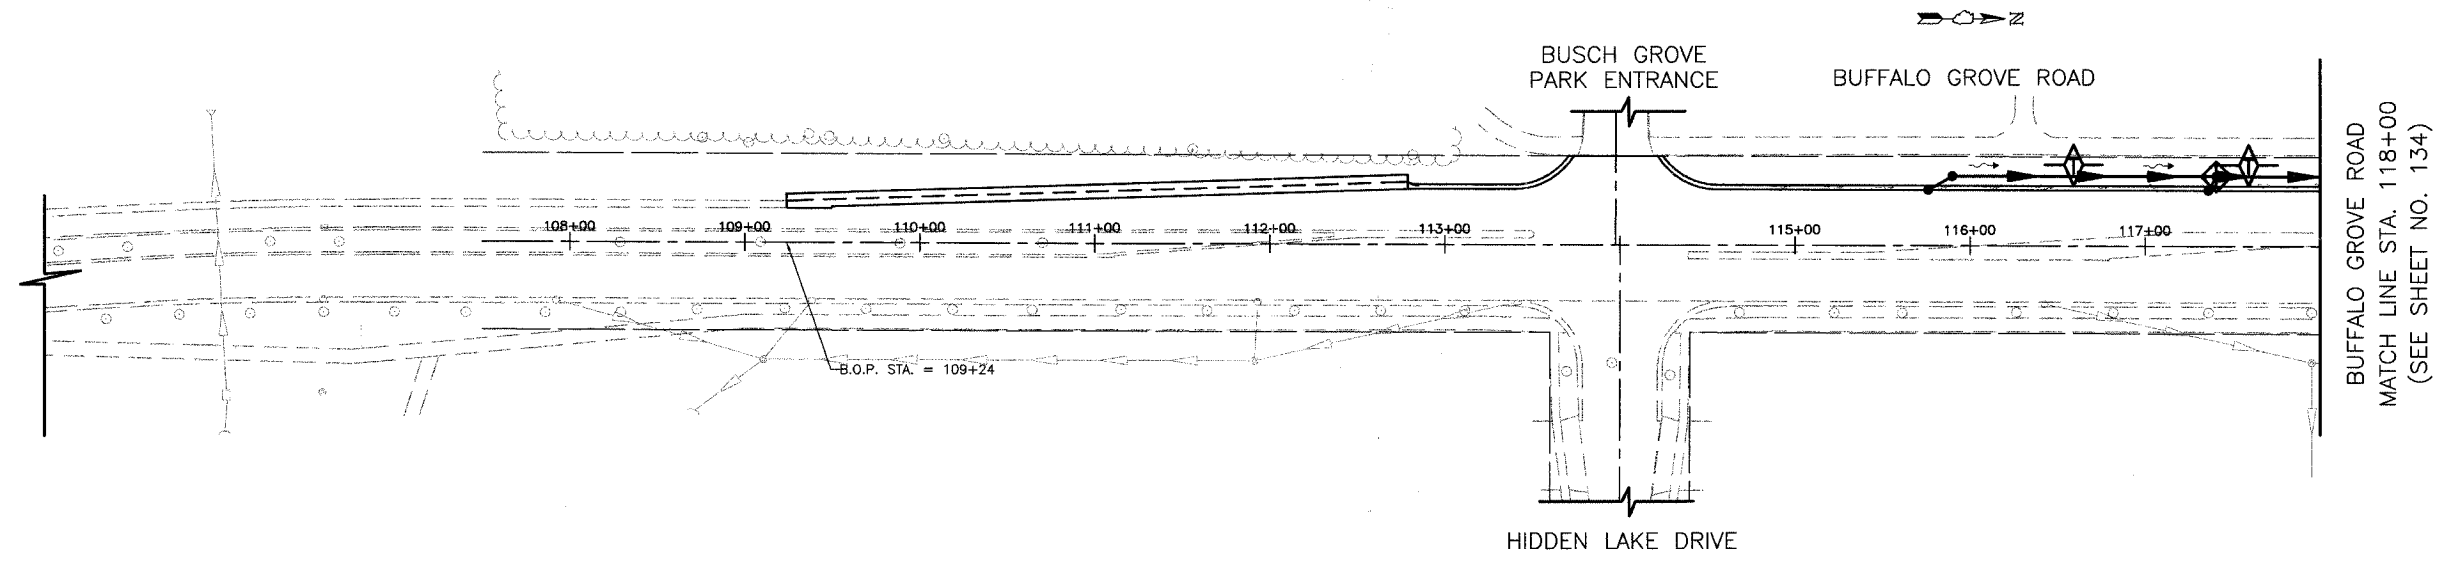


DEERFIELD PARKWAY
MATCH LINE STA. 122+00
(SEE SHEET NO. 134)

BUFFALO GROVE ROAD
MATCH LINE STA. 118+00
(SEE SHEET NO. 134)

REVISIONS	
NAME	DATE

VILLAGE OF BUFFALO GROVE
SOIL EROSION AND SEDIMENT CONTROL
BUFFALO GROVE ROAD IMPROVEMENT
STA. 107+50 TO 132+50

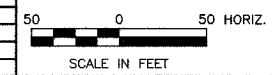

DATE: 6/2/2005
DESIGNED BY: RTM
TECHNICIAN: JRR
CHECKED BY: MLH

*SEE SHEET NO. 133 FOR LEGEND AND NOTES

BID SET