


VILLAGE OF BUFFALO GROVE		DATE	TOTAL SHEETS	SHEET NO.
DEERFIELD PARKWAY		8/2/2005	176	141
STA.	30+00	TO STA.	33+50	

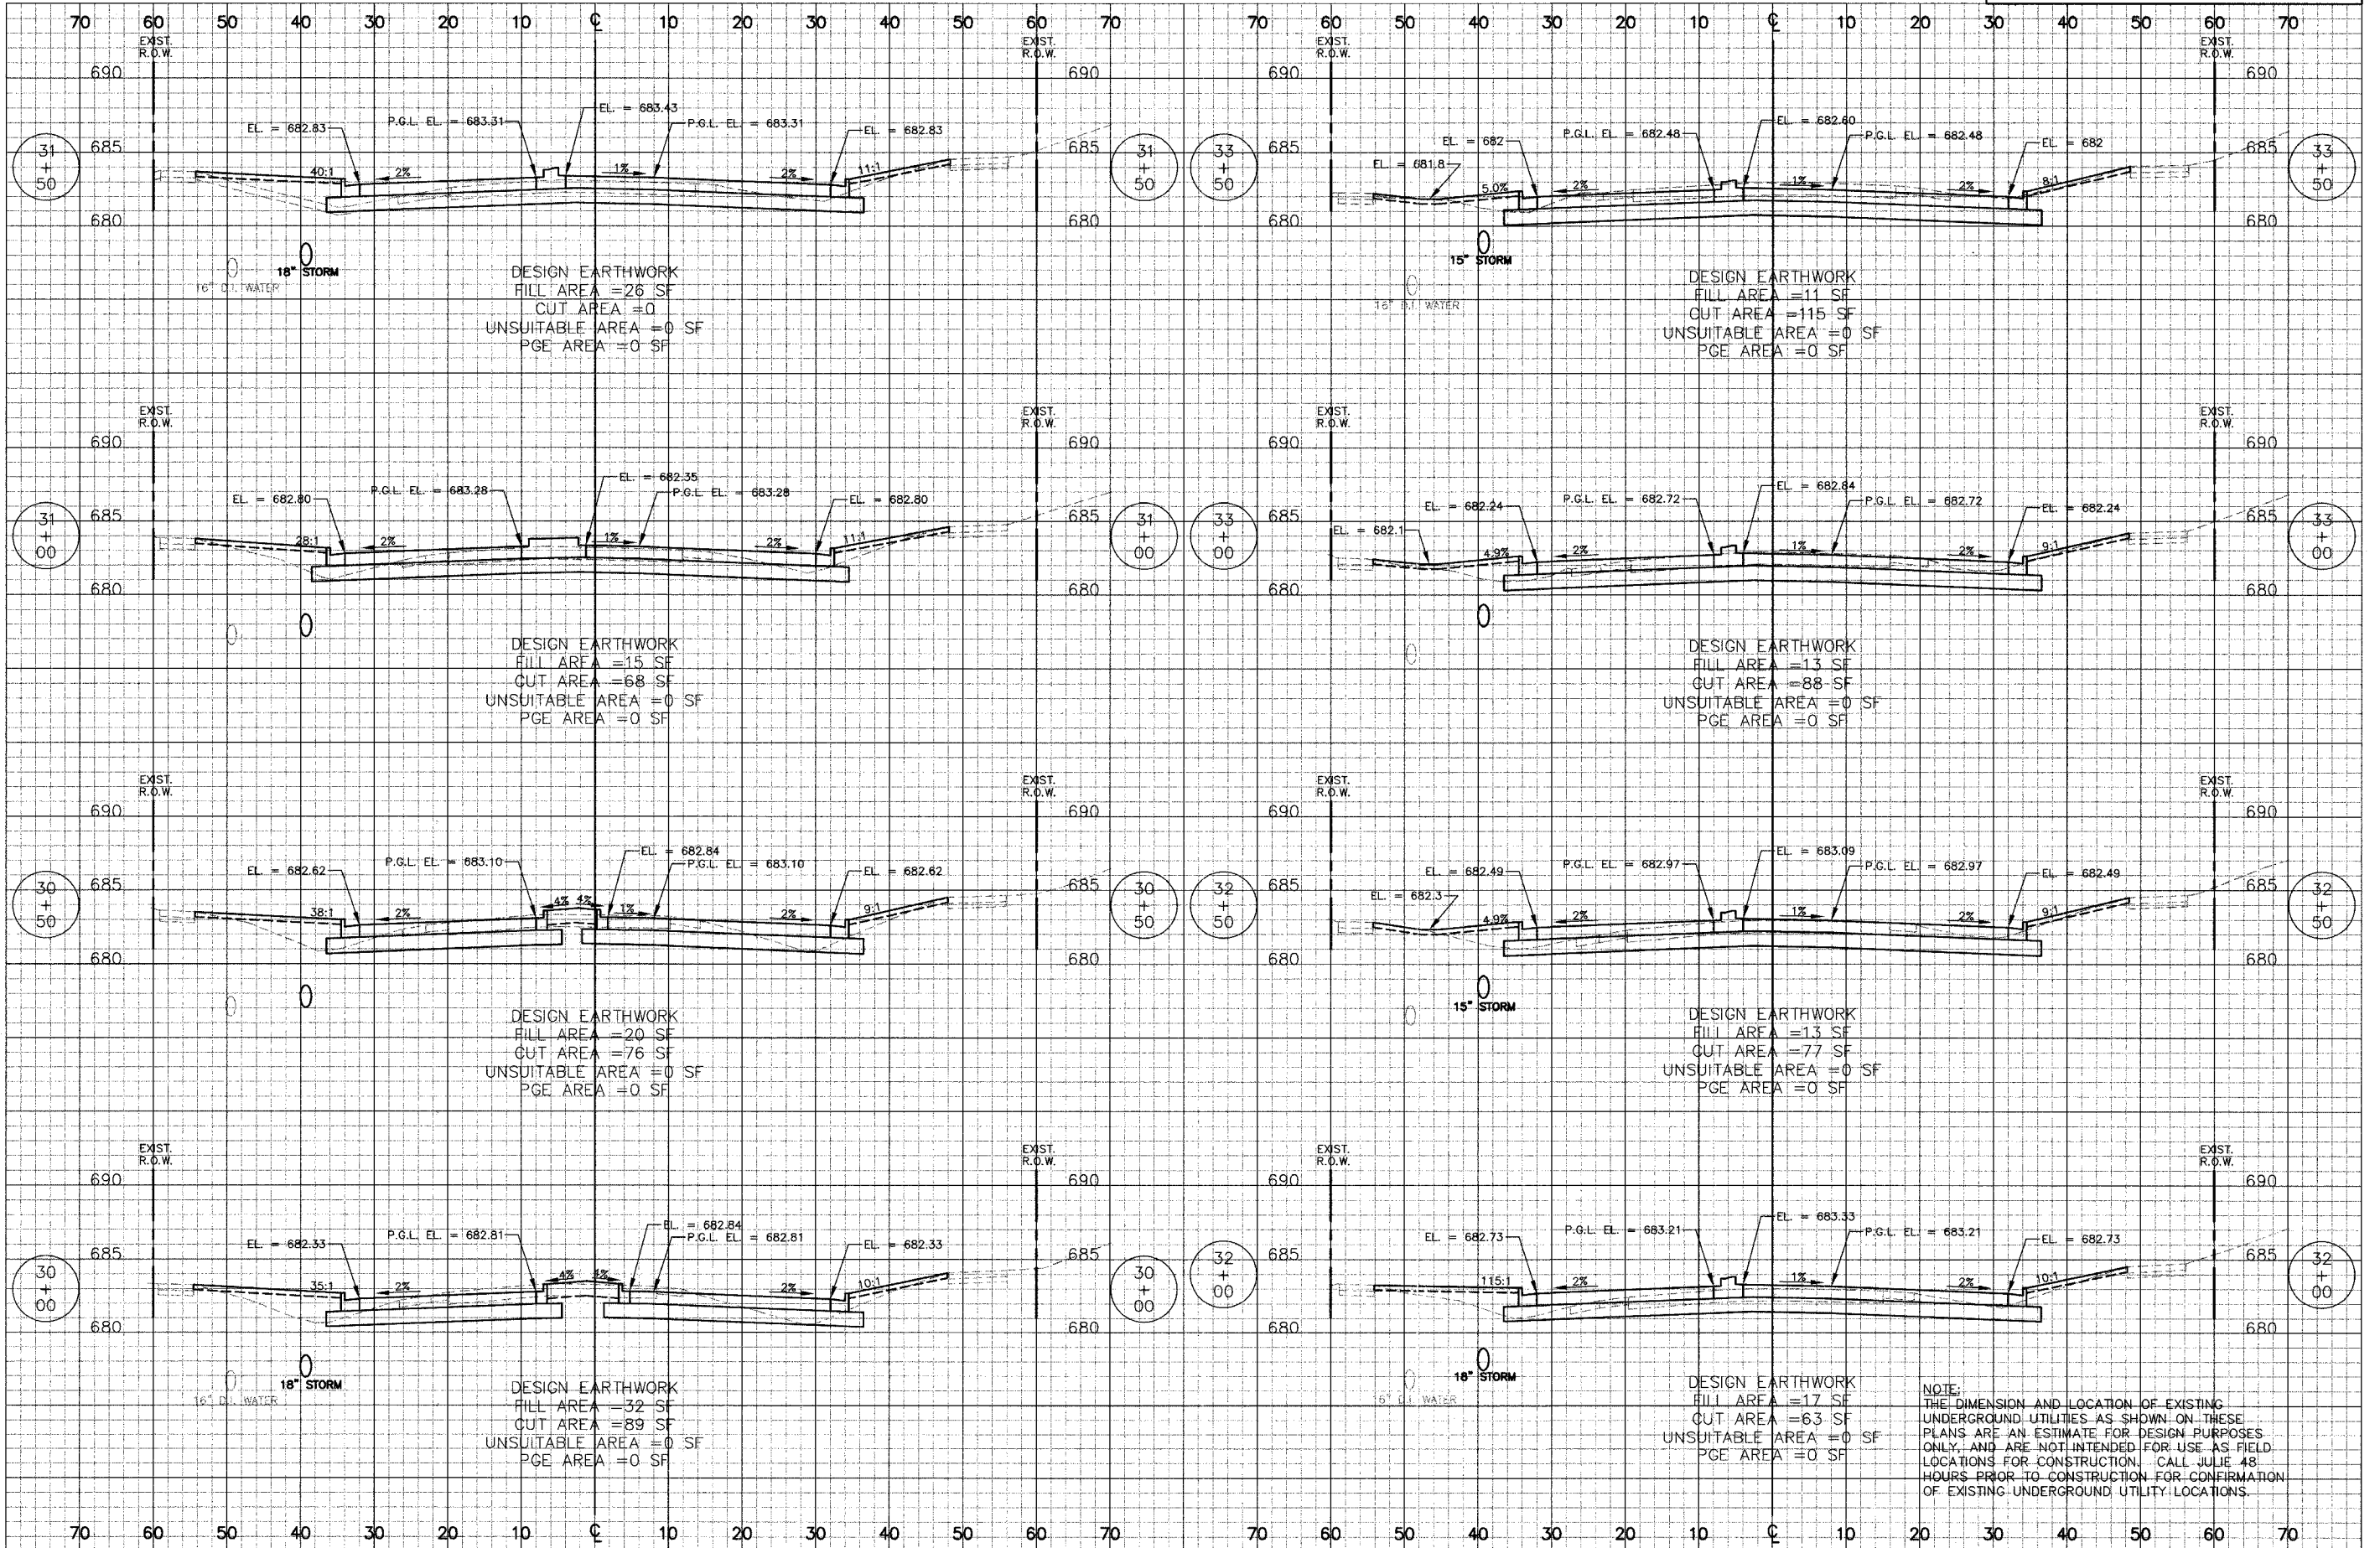

DESIGN EARTHWORK  
 FILL AREA = 26 SF  
 CUT AREA = 0  
 UNSUITABLE AREA = 0 SF  
 PGE AREA = 0 SF

DESIGN EARTHWORK  
 FILL AREA = 11 SF  
 CUT AREA = 115 SF  
 UNSUITABLE AREA = 0 SF  
 PGE AREA = 0 SF

DESIGN EARTHWORK  
 FILL AREA = 15 SF  
 CUT AREA = 68 SF  
 UNSUITABLE AREA = 0 SF  
 PGE AREA = 0 SF

DESIGN EARTHWORK  
 FILL AREA = 13 SF  
 CUT AREA = 88 SF  
 UNSUITABLE AREA = 0 SF  
 PGE AREA = 0 SF

DESIGN EARTHWORK  
 FILL AREA = 20 SF  
 CUT AREA = 76 SF  
 UNSUITABLE AREA = 0 SF  
 PGE AREA = 0 SF

DESIGN EARTHWORK  
 FILL AREA = 13 SF  
 CUT AREA = 77 SF  
 UNSUITABLE AREA = 0 SF  
 PGE AREA = 0 SF

DESIGN EARTHWORK  
 FILL AREA = 32 SF  
 CUT AREA = 89 SF  
 UNSUITABLE AREA = 0 SF  
 PGE AREA = 0 SF

DESIGN EARTHWORK  
 FILL AREA = 17 SF  
 CUT AREA = 63 SF  
 UNSUITABLE AREA = 0 SF  
 PGE AREA = 0 SF

NOTE:  
 THE DIMENSION AND LOCATION OF EXISTING UNDERGROUND UTILITIES AS SHOWN ON THESE PLANS ARE AN ESTIMATE FOR DESIGN PURPOSES ONLY, AND ARE NOT INTENDED FOR USE AS FIELD LOCATIONS FOR CONSTRUCTION. CALL JULIE 48 HOURS PRIOR TO CONSTRUCTION FOR CONFIRMATION OF EXISTING UNDERGROUND UTILITY LOCATIONS.