


| | | | | |
|--------------------------|---------|----------|--------------|-----------|
| VILLAGE OF BUFFALO GROVE | | DATE | TOTAL SHEETS | SHEET NO. |
| BUFFALO GROVE ROAD | | 6/2/2005 | 176 | 154 |
| STA. | TO STA. | 121+00 | | |
| 117+50 | | | | |

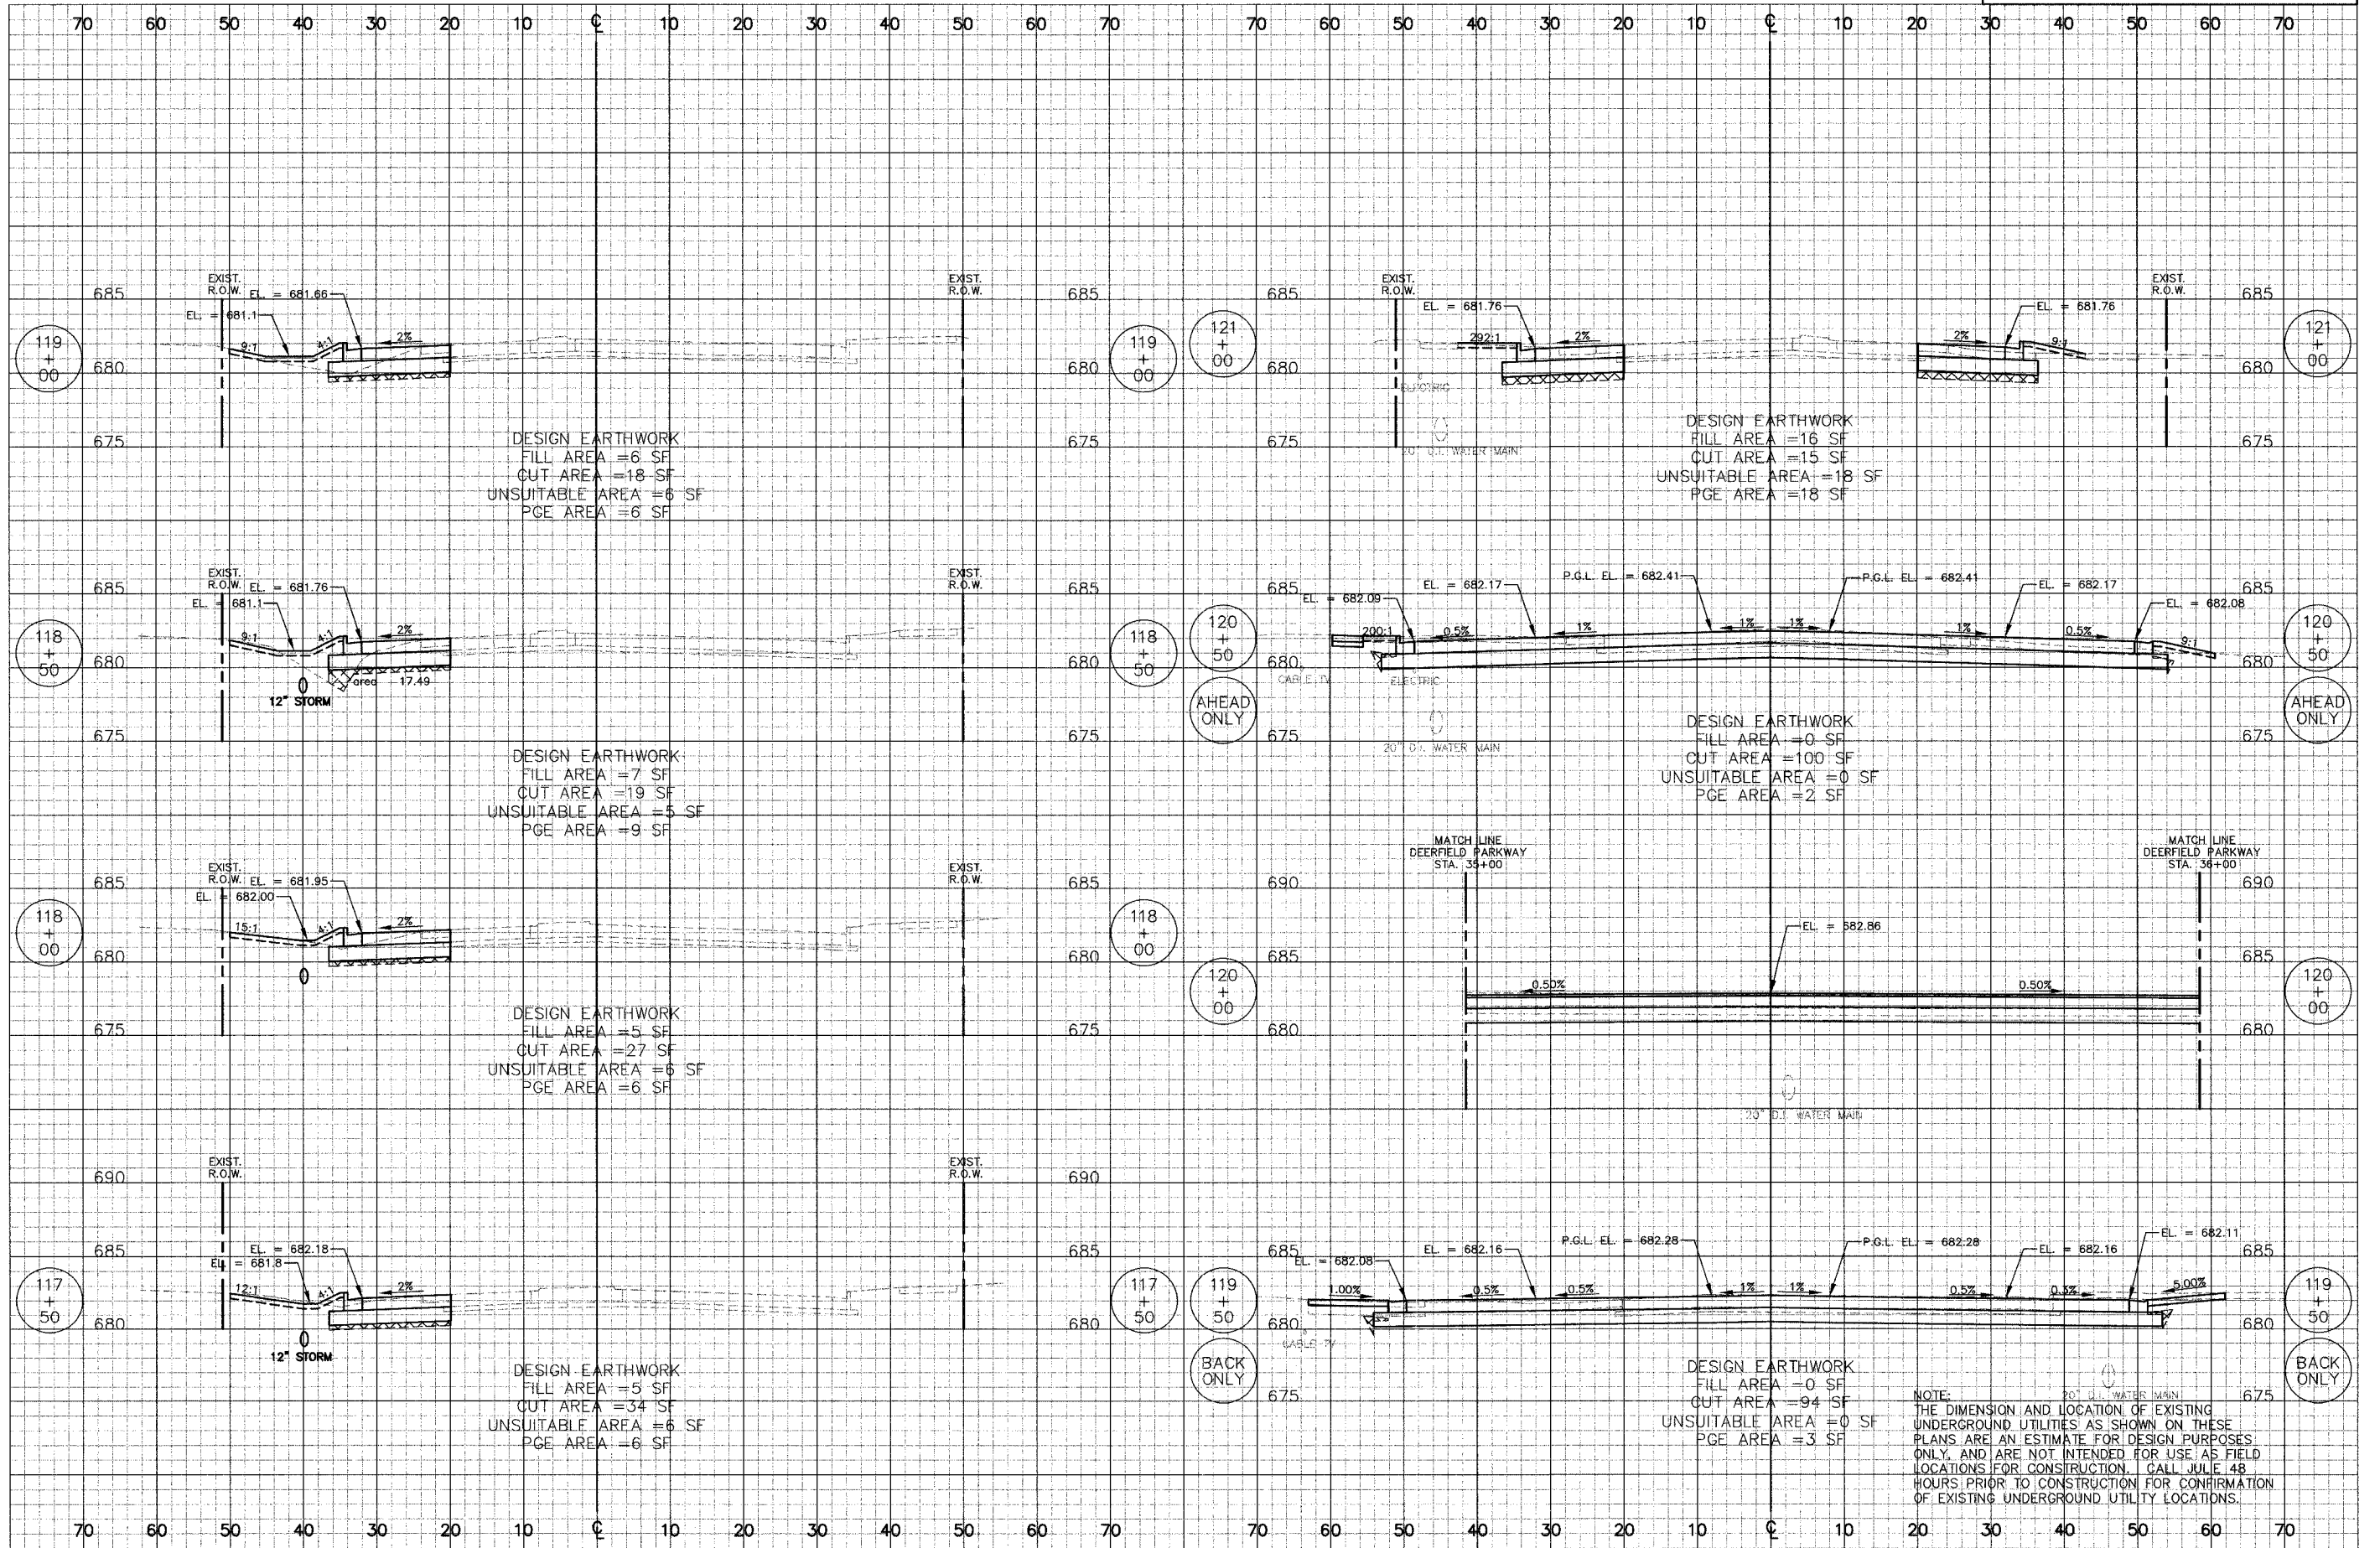

DESIGN EARTHWORK
 FILL AREA = 6 SF
 CUT AREA = 18 SF
 UNSUITABLE AREA = 6 SF
 PGE AREA = 6 SF

DESIGN EARTHWORK
 FILL AREA = 7 SF
 CUT AREA = 19 SF
 UNSUITABLE AREA = 5 SF
 PGE AREA = 9 SF

DESIGN EARTHWORK
 FILL AREA = 5 SF
 CUT AREA = 27 SF
 UNSUITABLE AREA = 6 SF
 PGE AREA = 6 SF

DESIGN EARTHWORK
 FILL AREA = 5 SF
 CUT AREA = 34 SF
 UNSUITABLE AREA = 6 SF
 PGE AREA = 6 SF

DESIGN EARTHWORK
 FILL AREA = 16 SF
 CUT AREA = 15 SF
 UNSUITABLE AREA = 18 SF
 PGE AREA = 18 SF

DESIGN EARTHWORK
 FILL AREA = 0 SF
 CUT AREA = 100 SF
 UNSUITABLE AREA = 0 SF
 PGE AREA = 2 SF

DESIGN EARTHWORK
 FILL AREA = 0 SF
 CUT AREA = 94 SF
 UNSUITABLE AREA = 0 SF
 PGE AREA = 3 SF

NOTE:
 THE DIMENSION AND LOCATION OF EXISTING UNDERGROUND UTILITIES AS SHOWN ON THESE PLANS ARE AN ESTIMATE FOR DESIGN PURPOSES ONLY, AND ARE NOT INTENDED FOR USE AS FIELD LOCATIONS FOR CONSTRUCTION. CALL JULIE 48 HOURS PRIOR TO CONSTRUCTION FOR CONFIRMATION OF EXISTING UNDERGROUND UTILITY LOCATIONS.