



F.A.U. RTE.	SECTION	COUNTY	TOTAL SHEETS
5352	04-00168-00-RS	DEKALB	67
STA. 10+00		TO STA. 15+00	
FED. ROAD DIST. NO. 5		ILLINOIS	FED. AID PROJECT

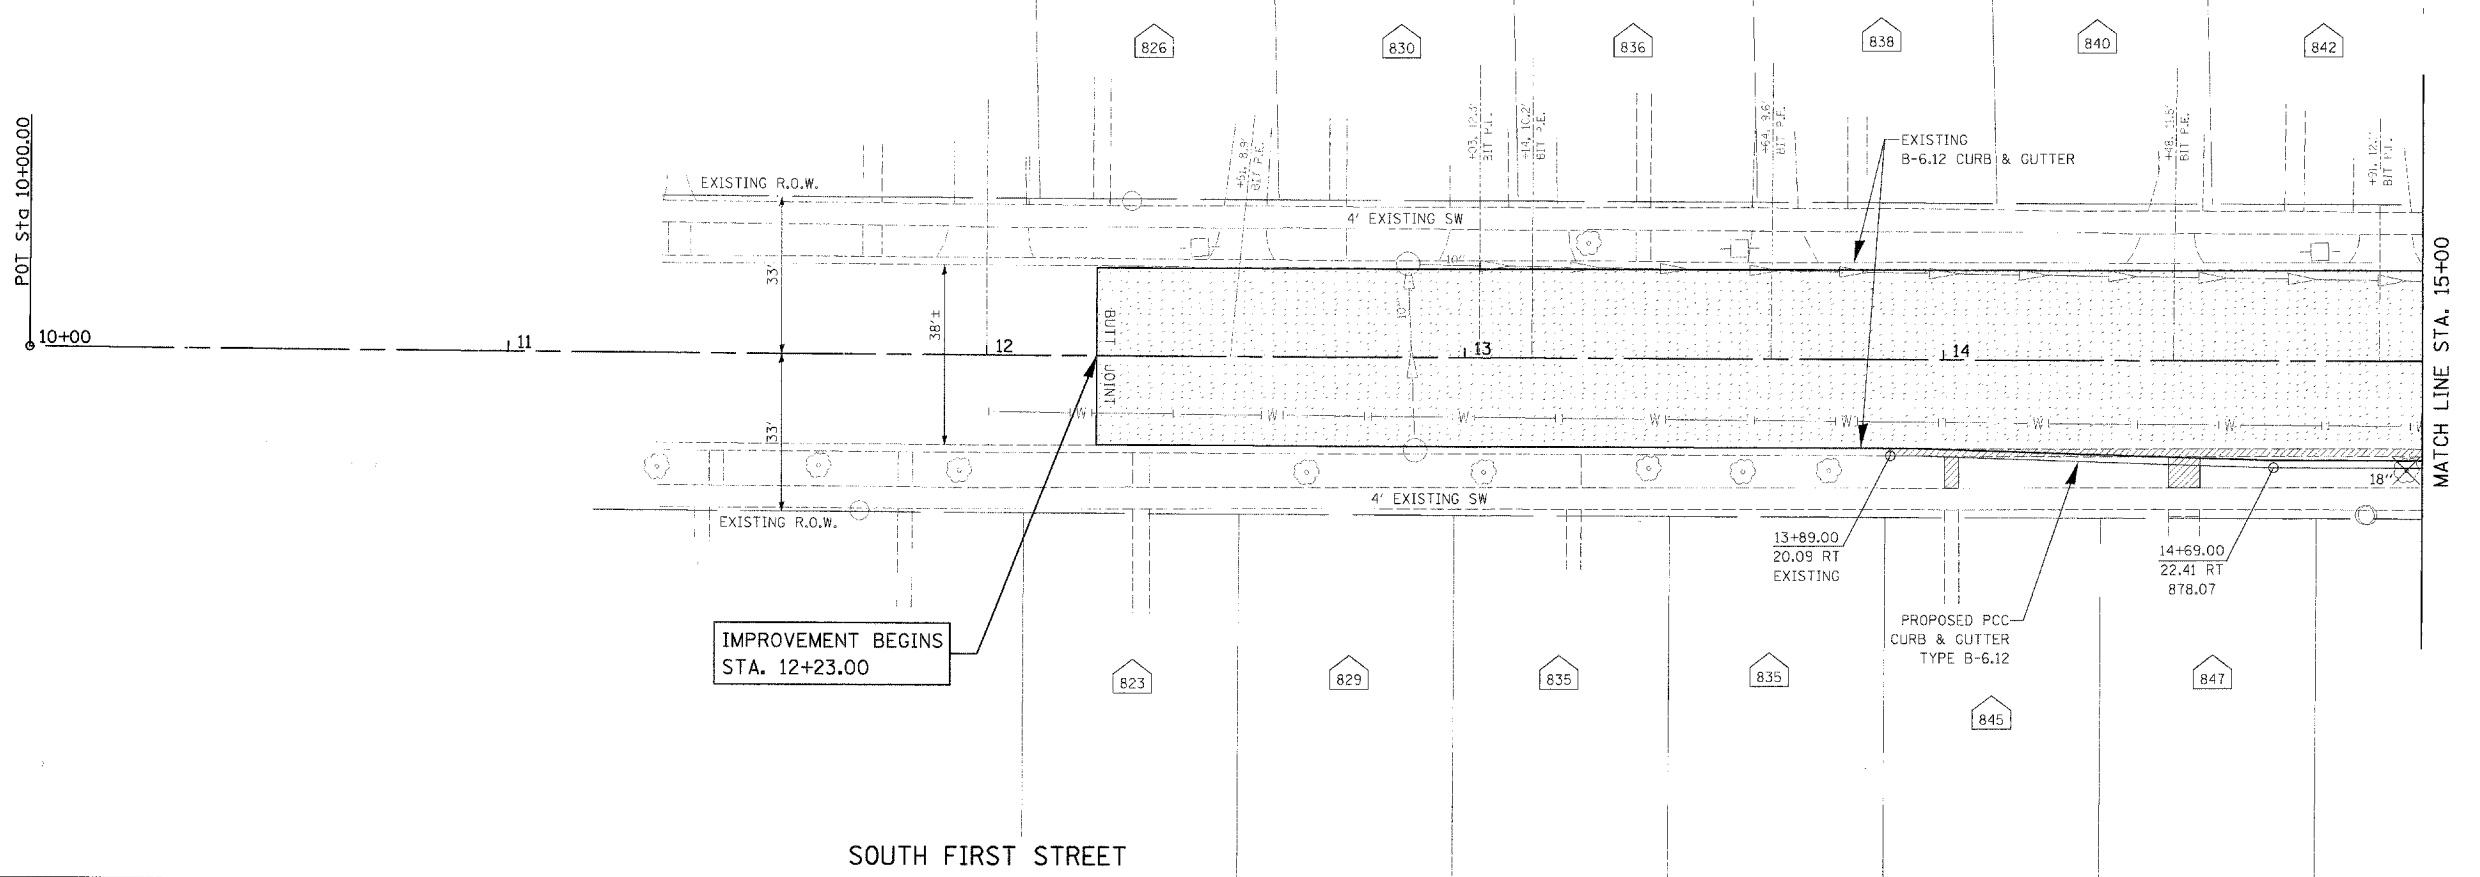

SOUTH FIRST STREET

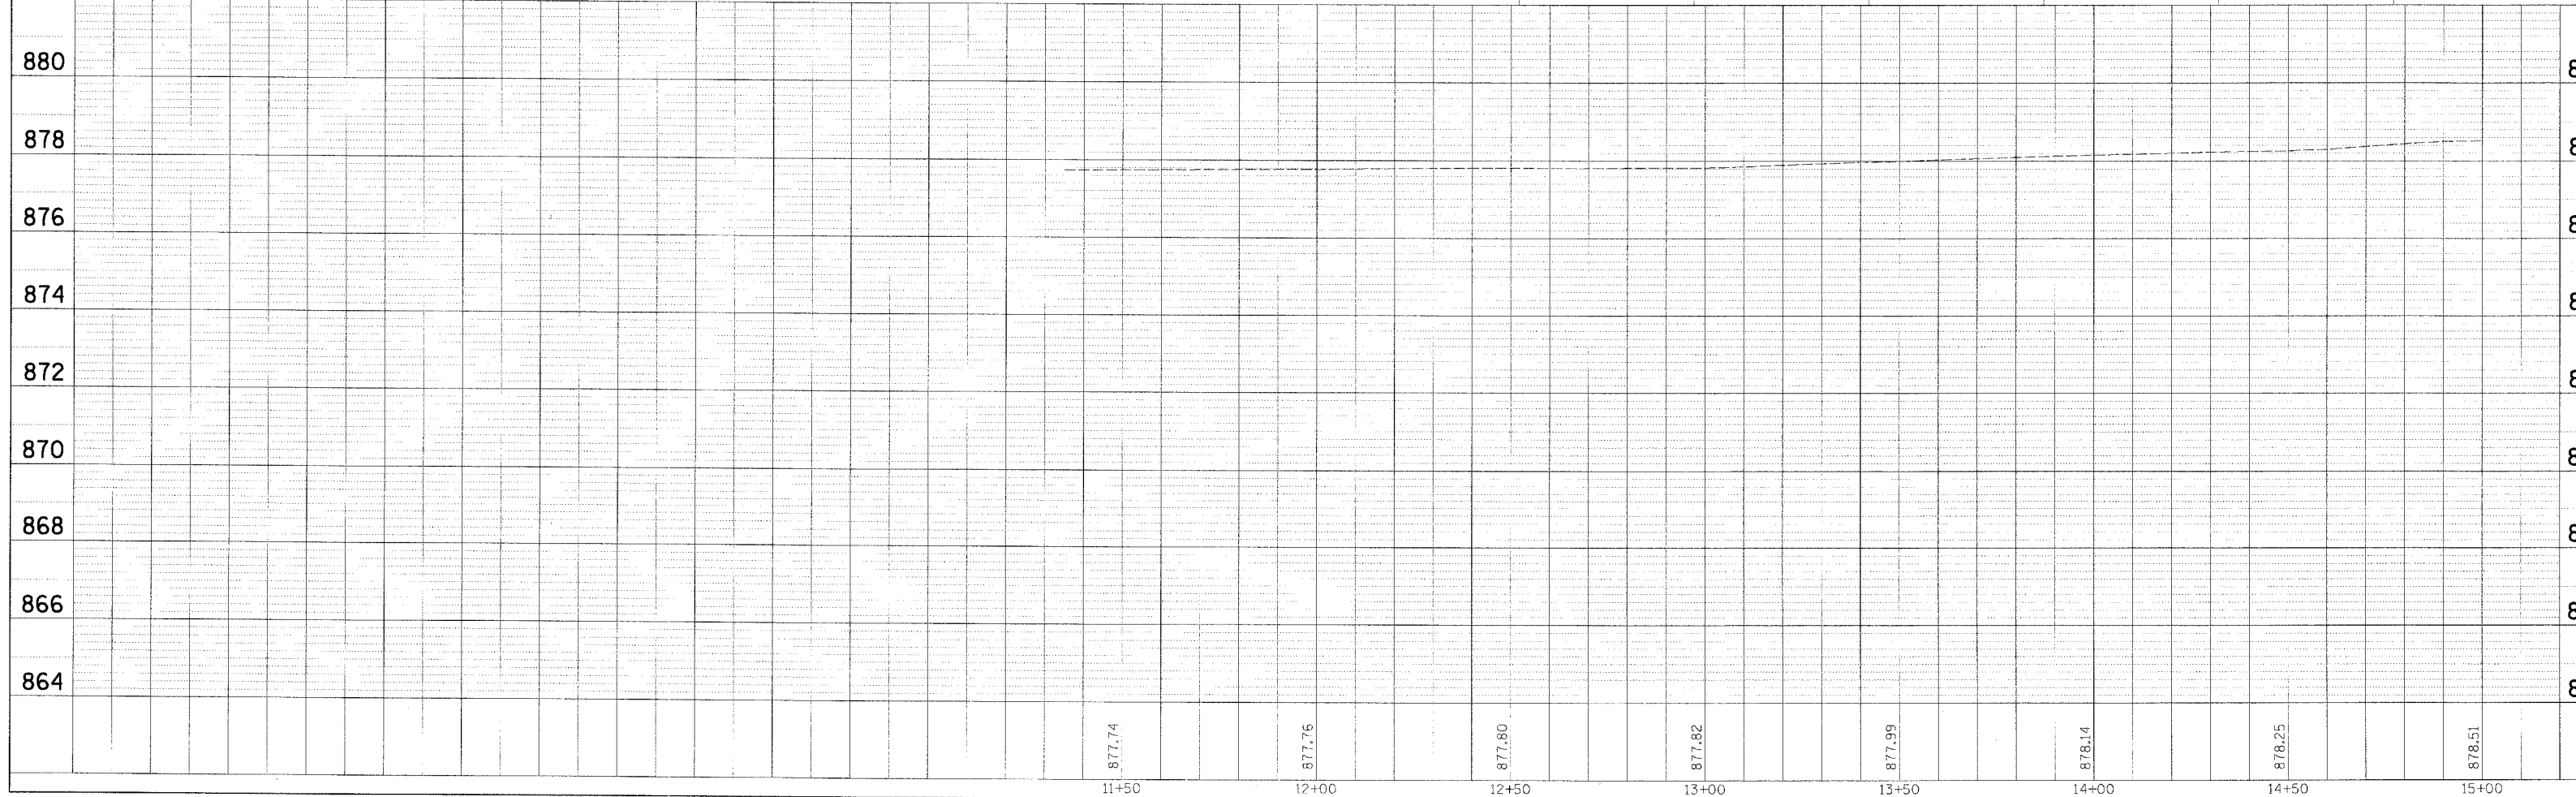

DATE _____ BY _____
 CHECKED _____
 DATE _____
 BY _____
 CHECKED _____
 DATE _____
 BY _____

DATE _____ BY _____
 CHECKED _____
 DATE _____
 BY _____
 CHECKED _____
 DATE _____
 BY _____

DATE: 10/15/13
 FILE: 04-00168-00-RS-67.dwg