



F.A.U. RTE.	SECTION	COUNTY	TOTAL SHEETS
5352	04-00168-00-RS	DEKALB	67
STA. 37+00		TO STA. 42+00	
FED. ROAD DIST. NO. 5 ILLINOIS FED. AID PROJECT			

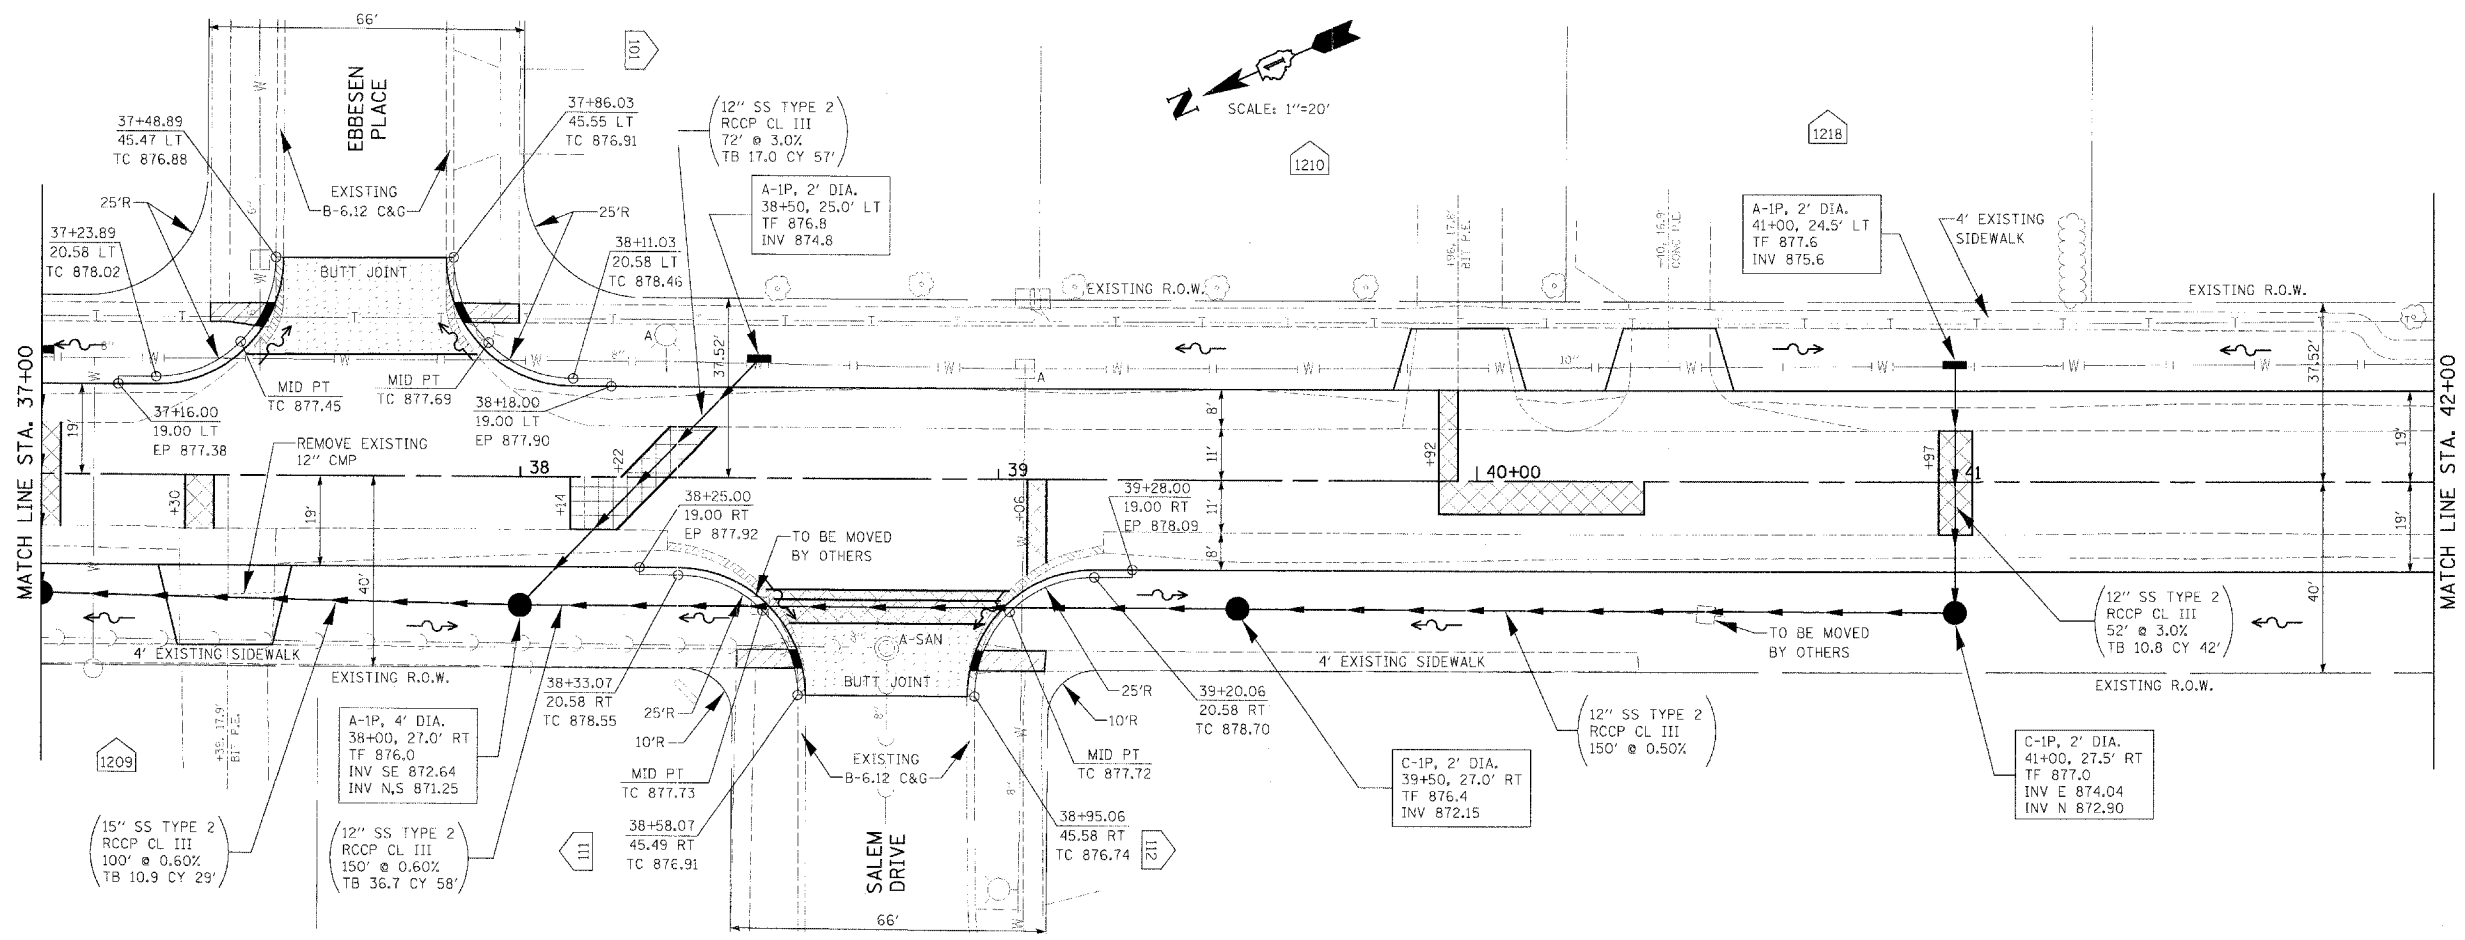

SOUTH FIRST STREET

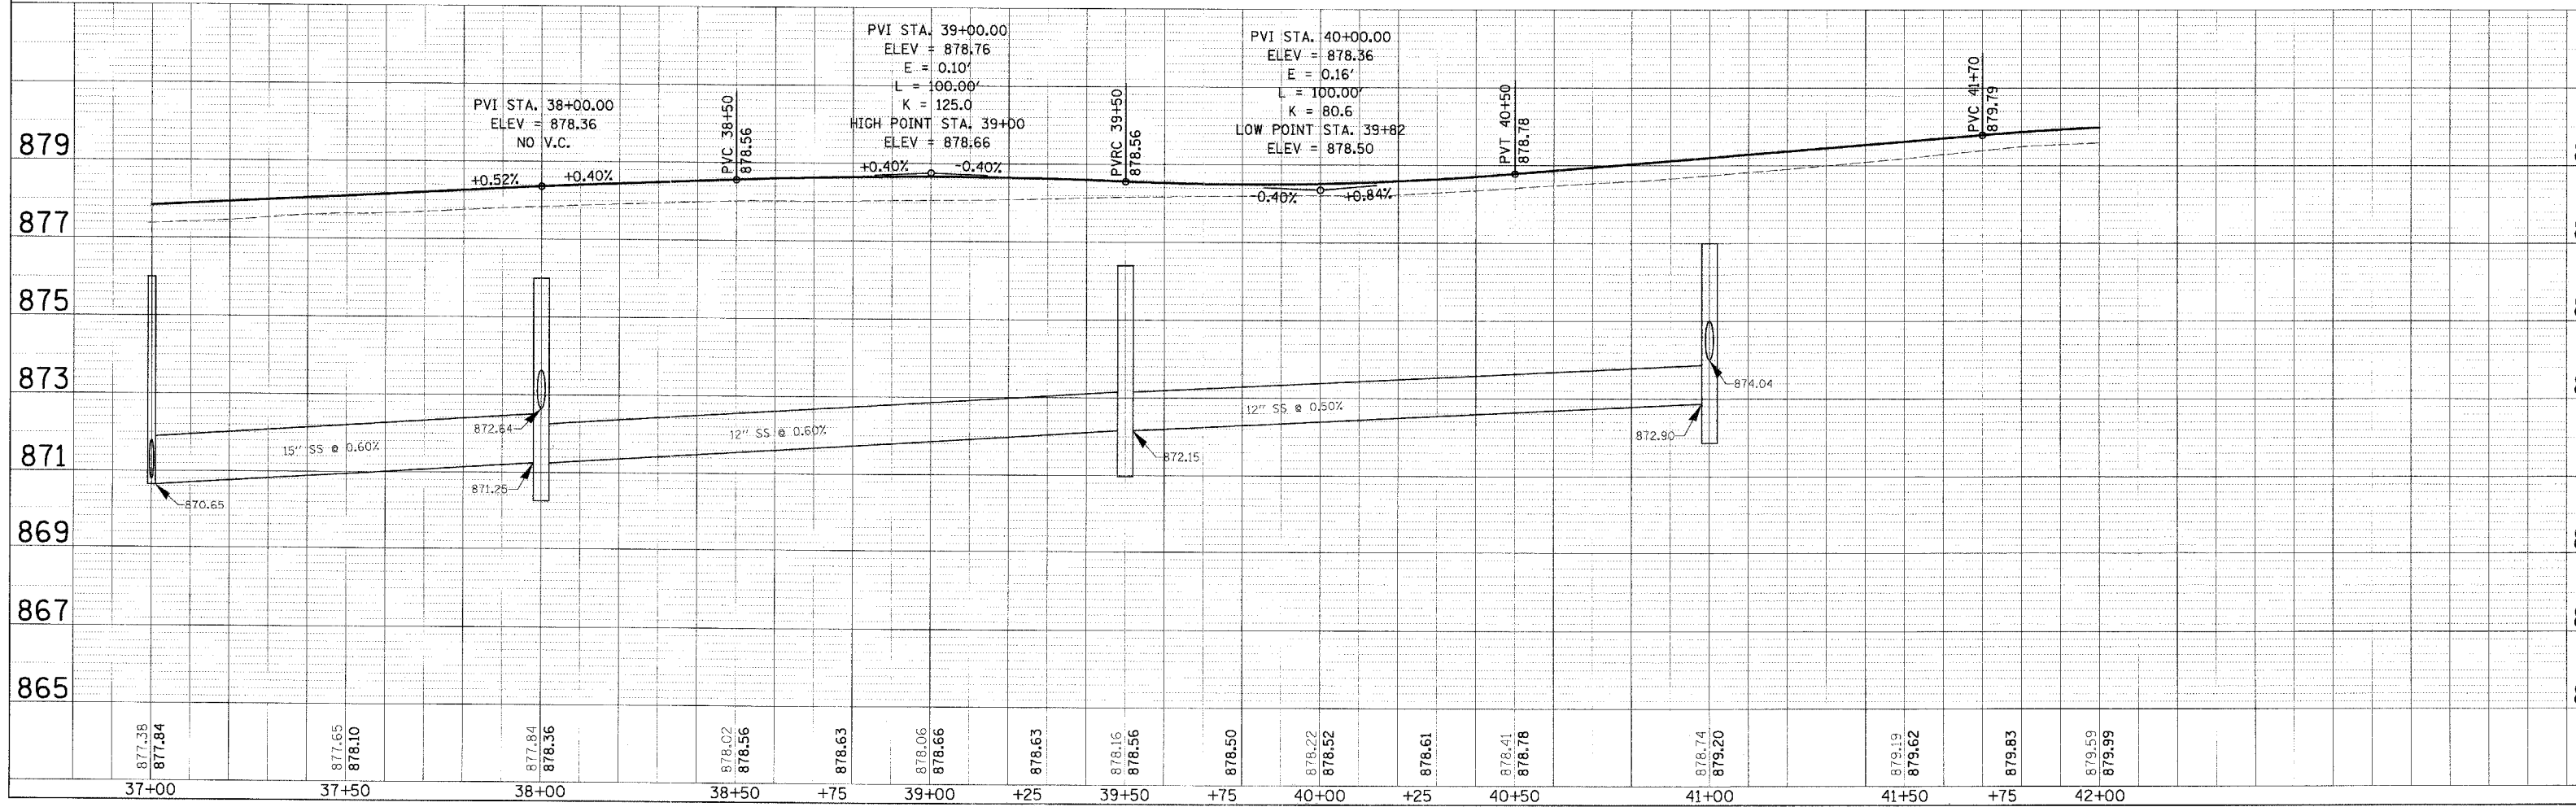

PLAN
 SHEET NO.
 DATE
 PROJECT
 DRAWN BY
 CHECKED BY
 APPROVED BY

PROFILL
 SURVEYED
 PLOTTED
 NO. C BOOK
 STRUCTURE NOTATION CTRD