



F.A.U. SECTION	COUNTY	TOTAL SHEETS	SHEET NO.
5352 04-00168-00-RS	DEKALB	67	19
PAVEMENT MARKING PLAN			
FED. ROAD DIST. NO. 5 ILLINOIS		FED. AID PROJECT W-501	

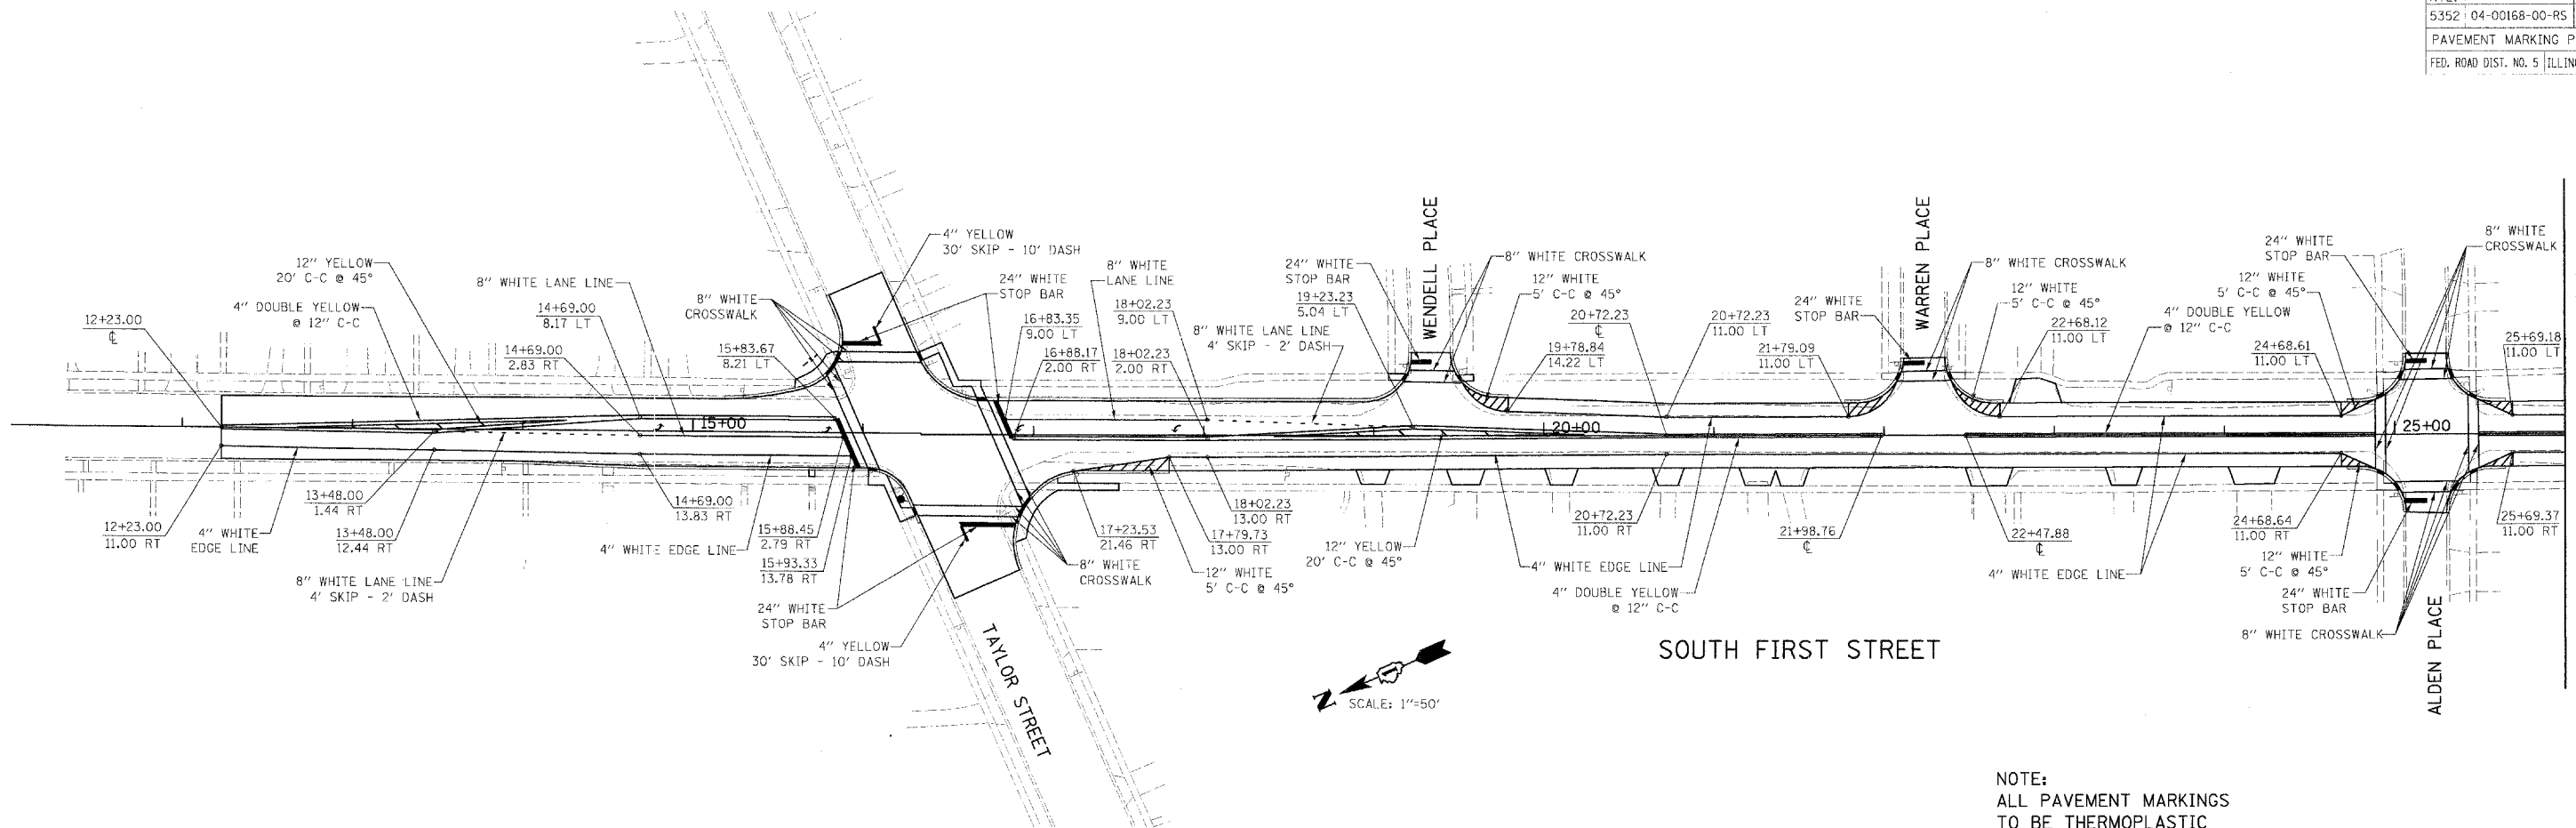

MATCH LINE STA. 26+00 SEE BELOW

NOTE:
ALL PAVEMENT MARKINGS
TO BE THERMOPLASTIC

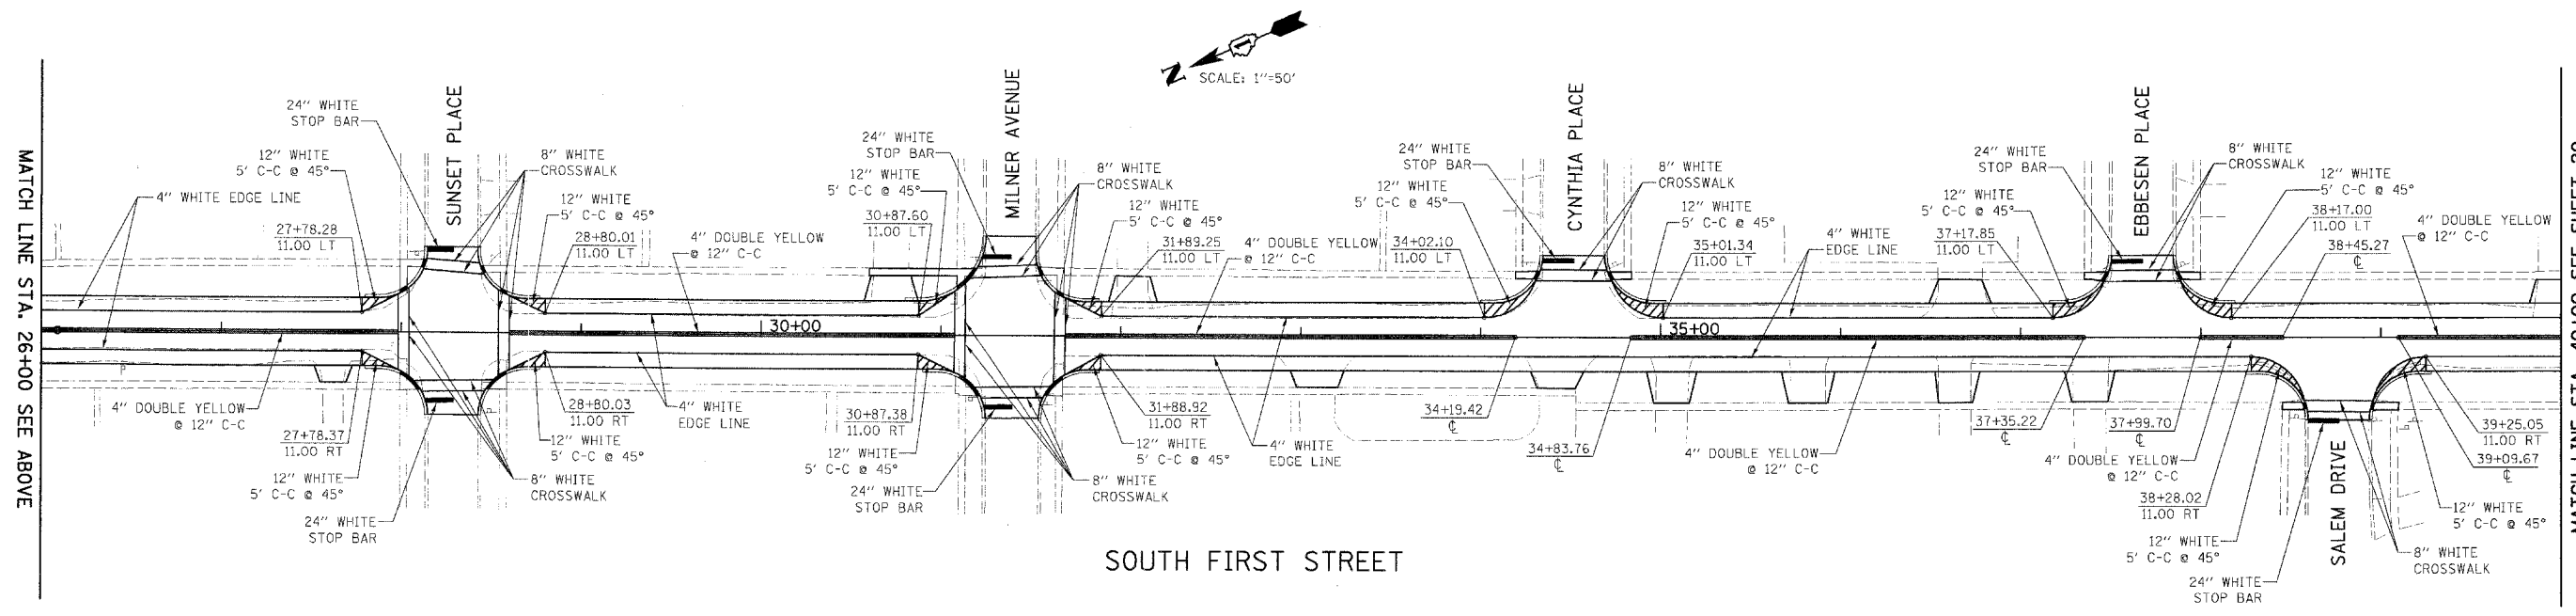

MATCH LINE STA. 26+00 SEE ABOVE

MATCH LINE STA. 40+00 SEE SHEET 20