


F.A.U. RTE.	SECTION	COUNTY	TOTAL SHEETS
5352	04-00168-00-RS	DEKALB	67
STA. 20+00		TO STA. 20+50	
FED. ROAD DIST. NO. 5 ILLINOIS FED. AID PROJECT			

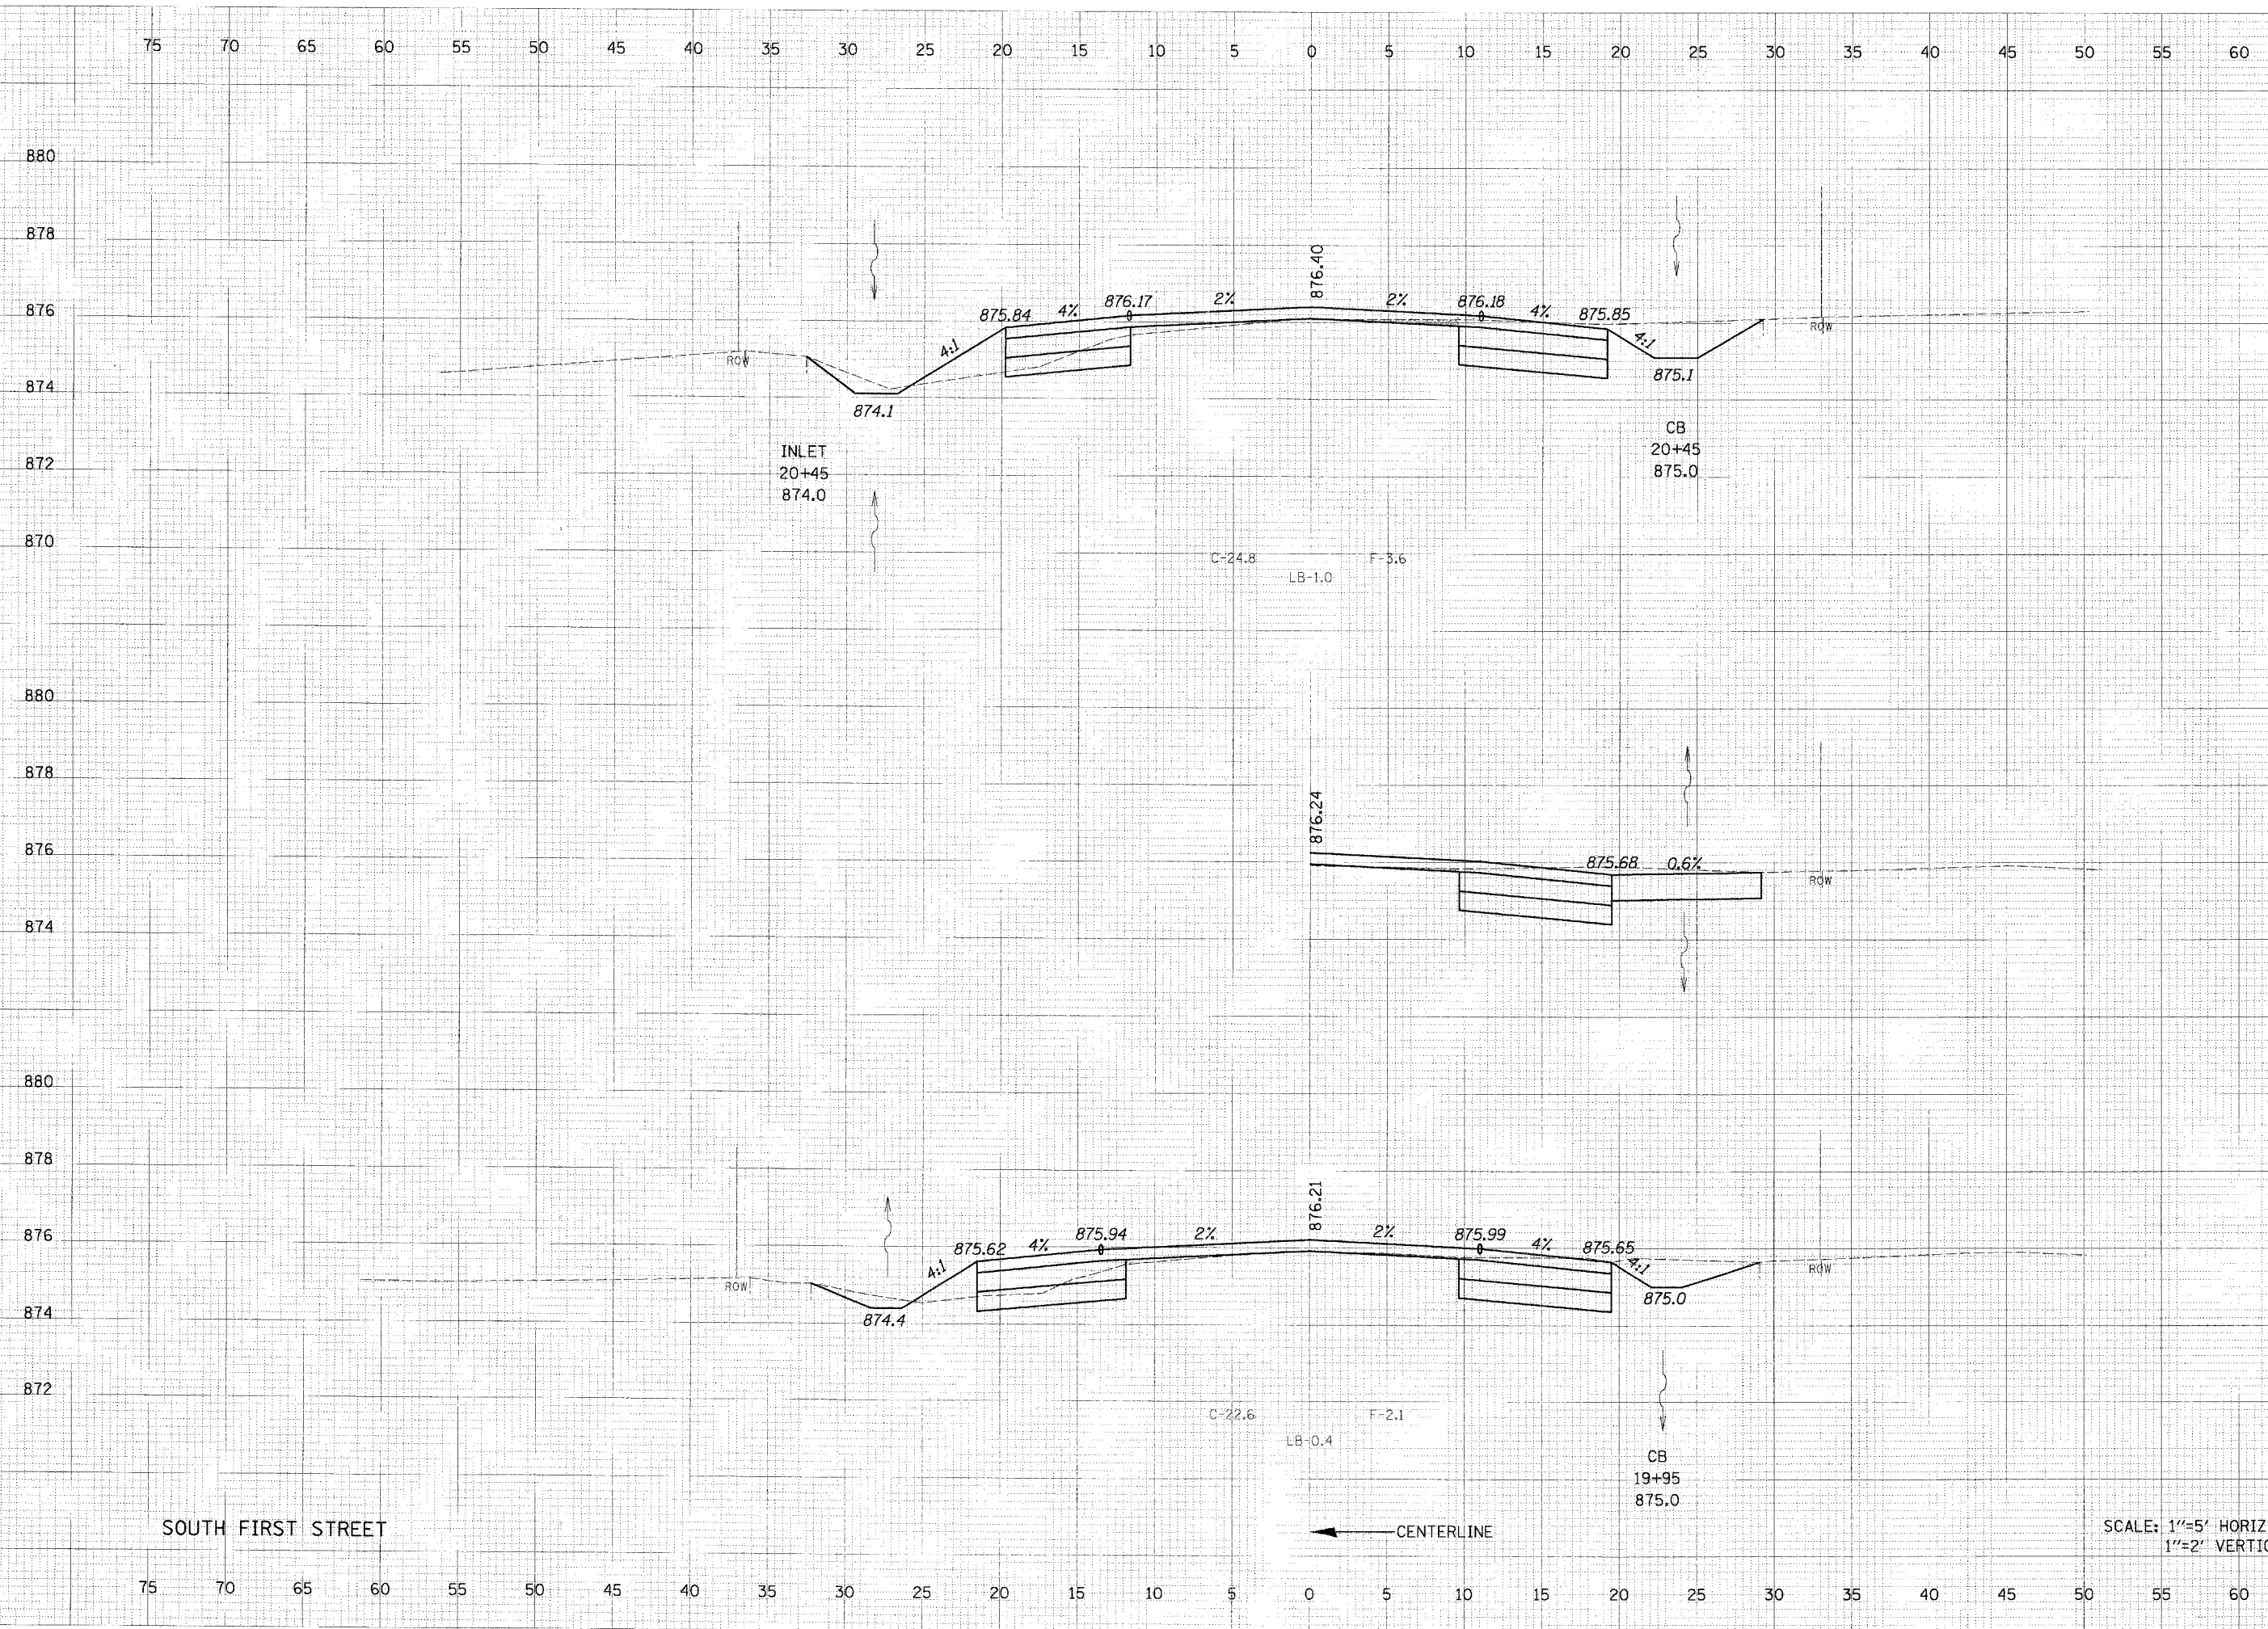

20+50.00

20+11.00  
PE RT

20+00.00

SOUTH FIRST STREET

CENTERLINE

SCALE: 1"=5' HORIZONTAL  
1"=2' VERTICAL