


F.A.U. RTE.	SECTION	COUNTY	TOTAL SHEETS
5352	04-00168-00-RS	DEKALB	67
STA. 23+50		TO STA. 24+18	
FED. ROAD DIST. NO. 5 ILLINOIS		FED. AID PROJECT	

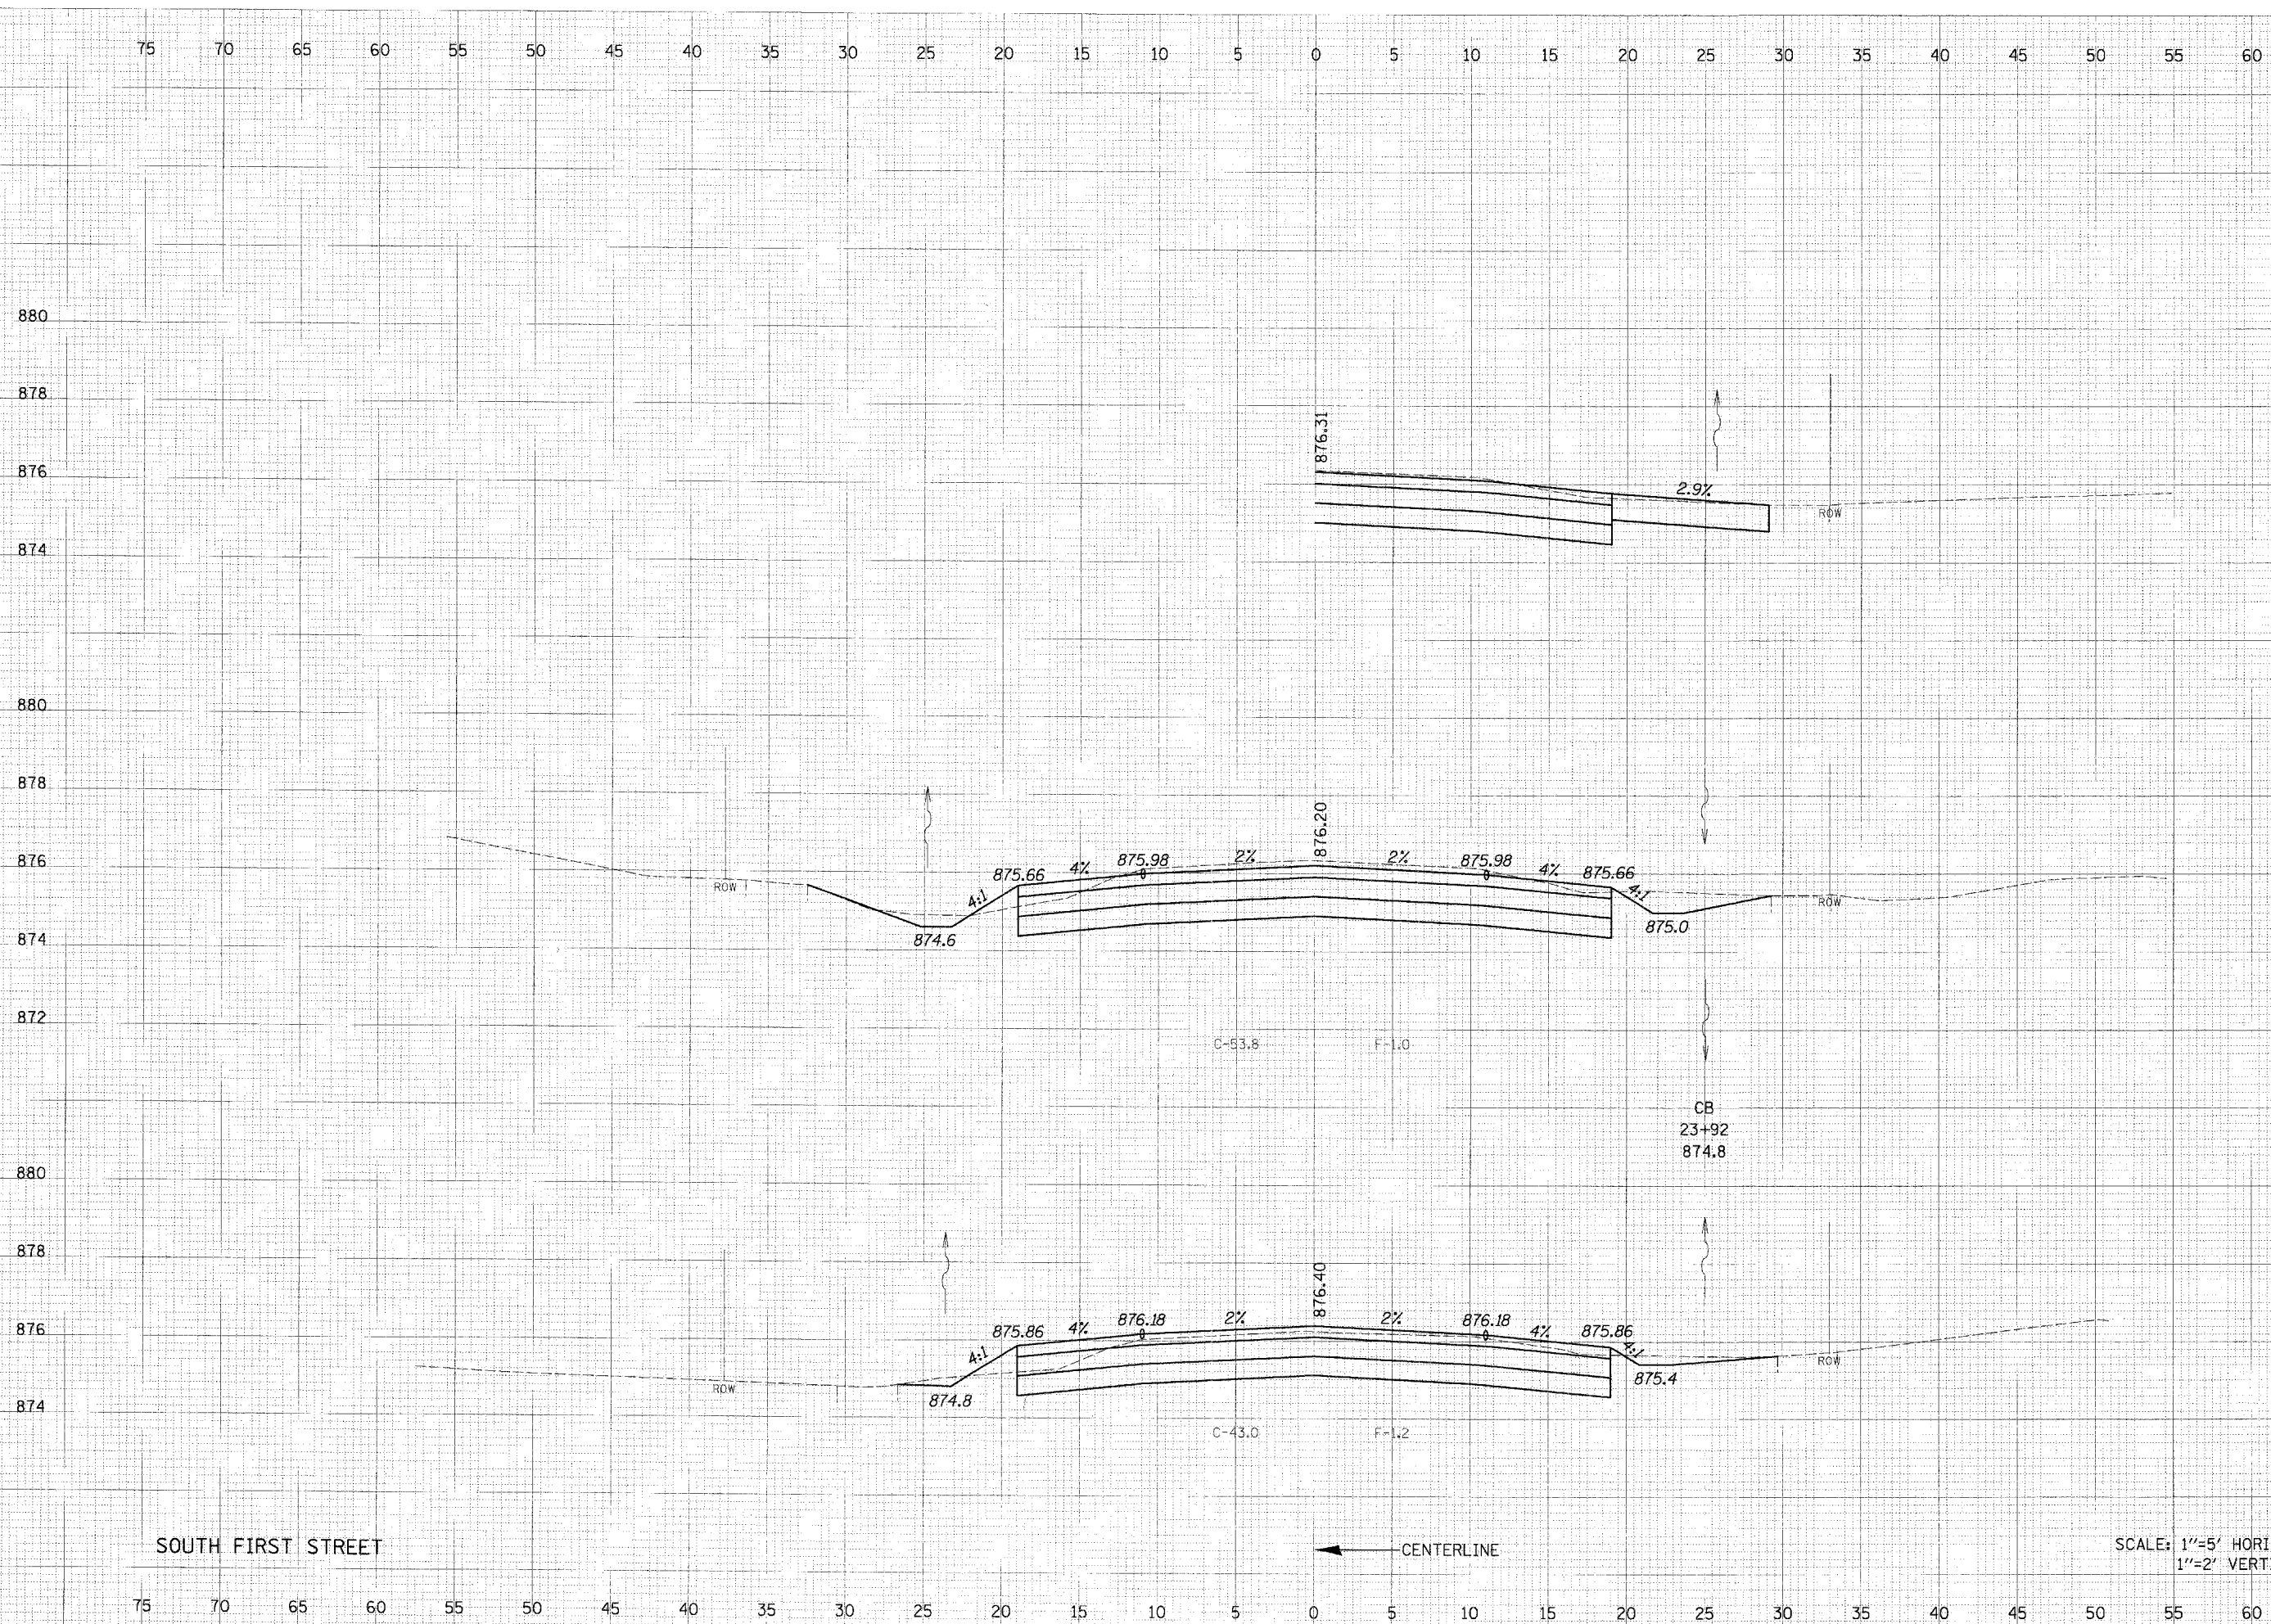

24+18.00  
PE RT

24+00.00

23+50.00

2.9%

875.66 4% 875.98 2% 876.20 2% 875.98 4% 875.66

875.86 4% 876.18 2% 876.40 2% 876.18 4% 875.86

CB  
23+92  
874.8

SOUTH FIRST STREET

CENTERLINE

SCALE: 1"=5' HORIZONTAL  
1"=2' VERTICAL

NOTE BOOK TEMP AT  
AREAS CHECKED

NOTE BOOK  
NO.

TEMPLATE  
AREAS CHECKED