


F.A.U. RTE.	SECTION	COUNTY	TOTAL SHEETS
5352	04-00168-00-RS	DEKALB	67
STA. 43+50		TO STA. 44+50	
FED. ROAD DIST. NO. 5 ILLINOIS FED. AID PROJECT			

75 70 65 60 55 50 45 40 35 30 25 20 15 10 5 0 5 10 15 20 25 30 35 40 45 50 55 60

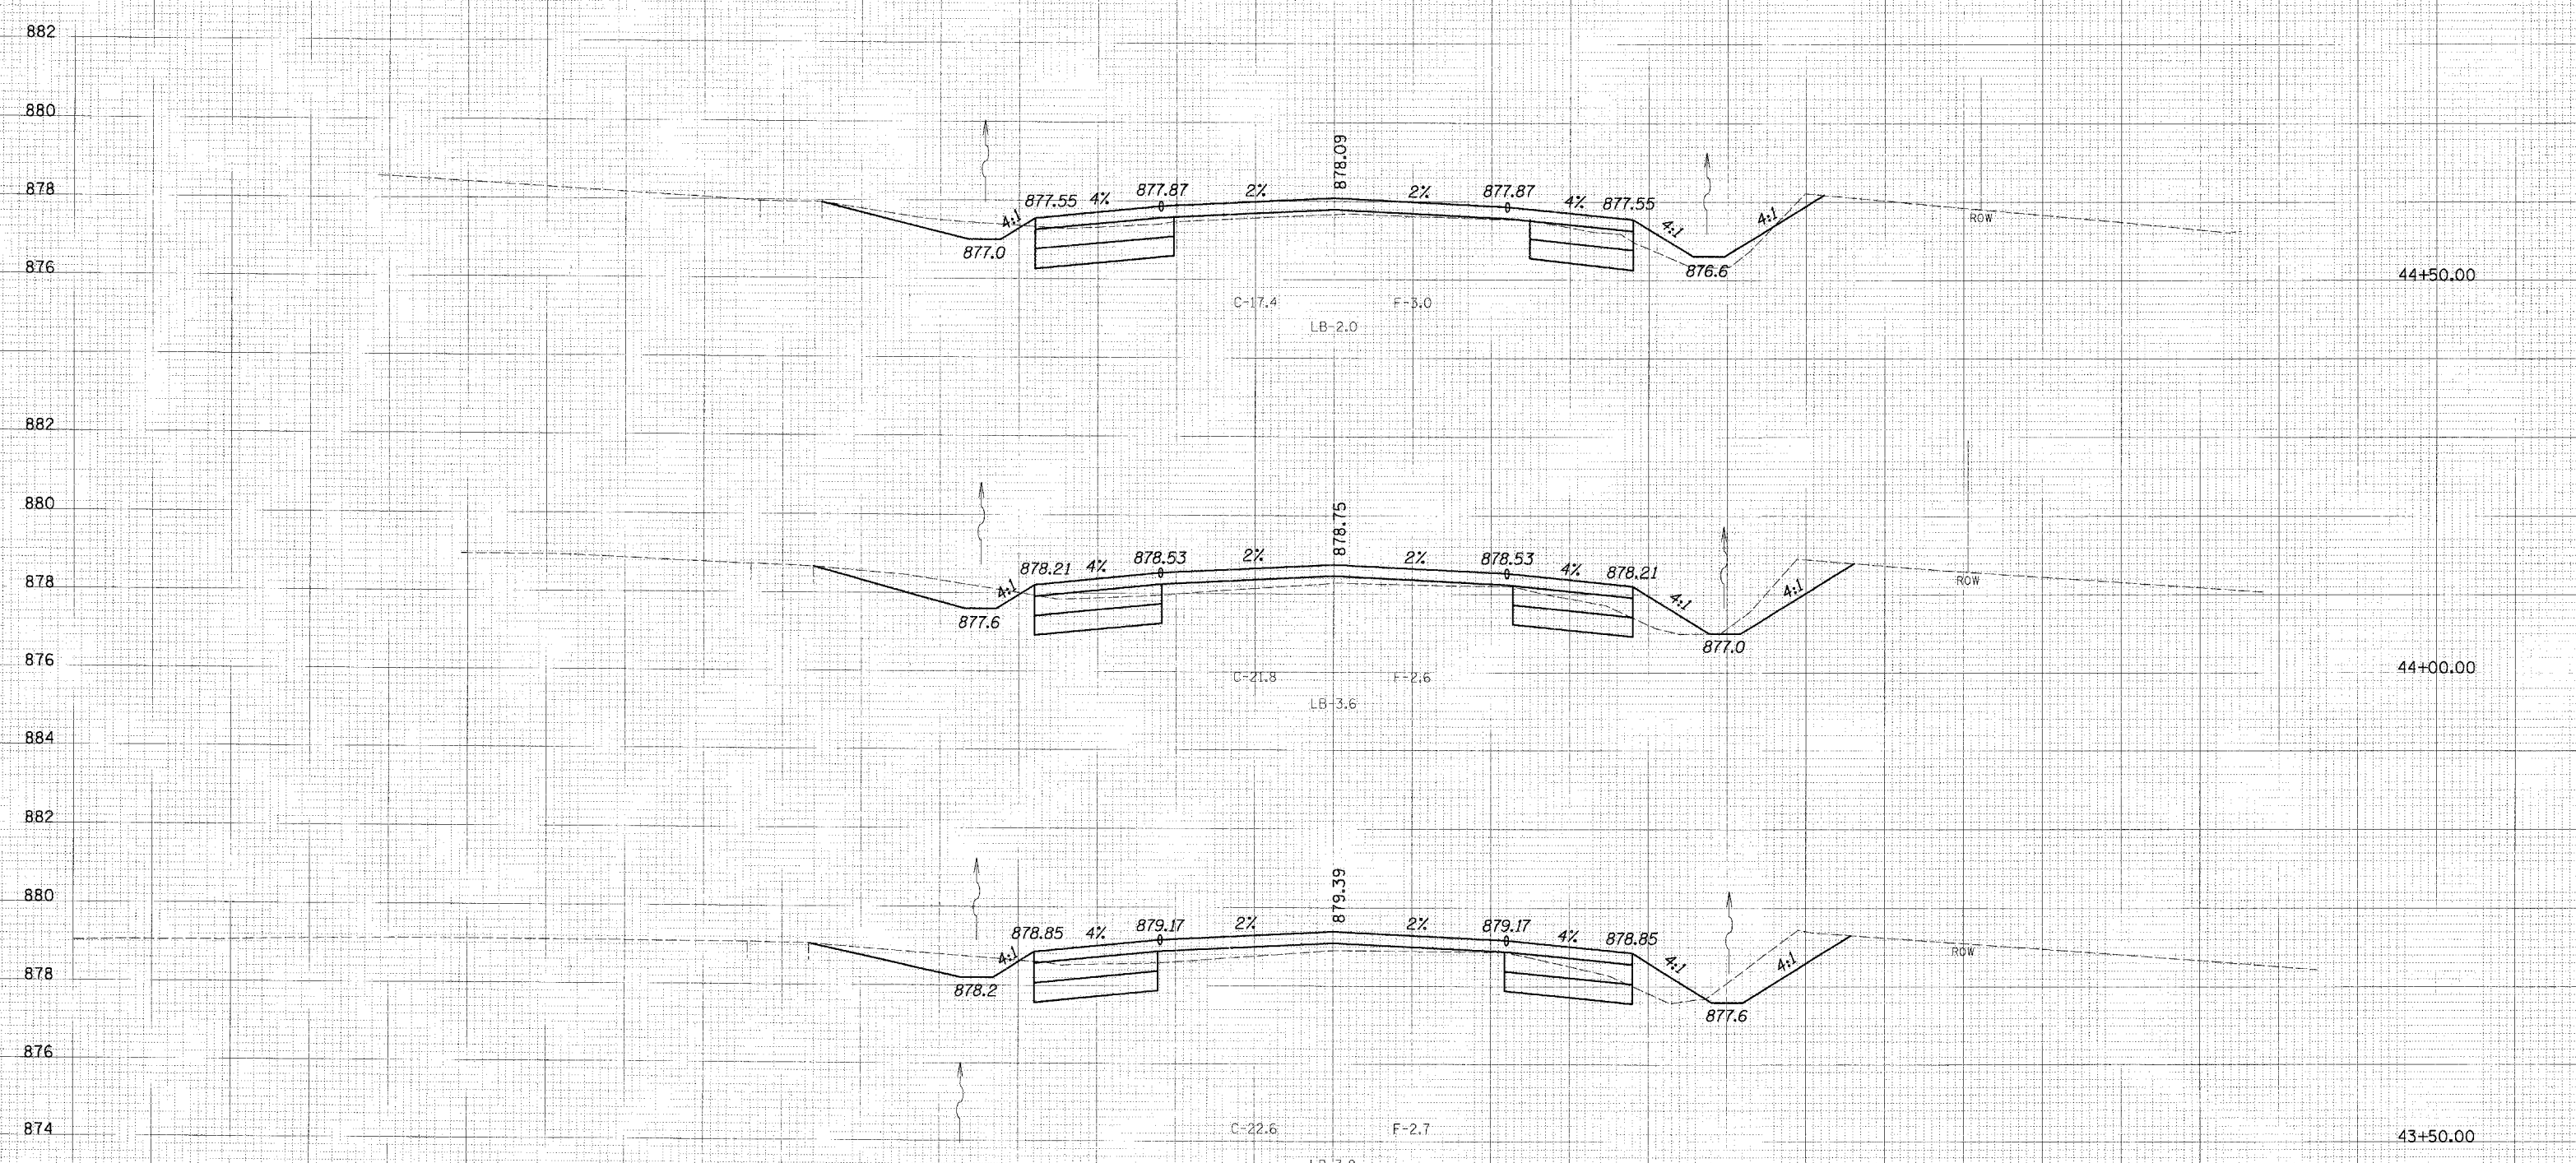

SOUTH FIRST STREET

← CENTERLINE

SCALE: 1"=5' HORIZONTAL
1"=2' VERTICAL

75 70 65 60 55 50 45 40 35 30 25 20 15 10 5 0 5 10 15 20 25 30 35 40 45 50 55 60 65 70 75