


| F.A.U. RTE.                                     | SECTION        | COUNTY        | TOTAL SHEETS |
|---|----------------|---------------|--------------|
| 5352  | 04-00168-00-RS | DEKALB        | 67           |
| STA. 50+50                                      |                | TO STA. 51+50 |              |
| FED. ROAD DIST. NO. 5 ILLINOIS FED. AID PROJECT |                |               |              |

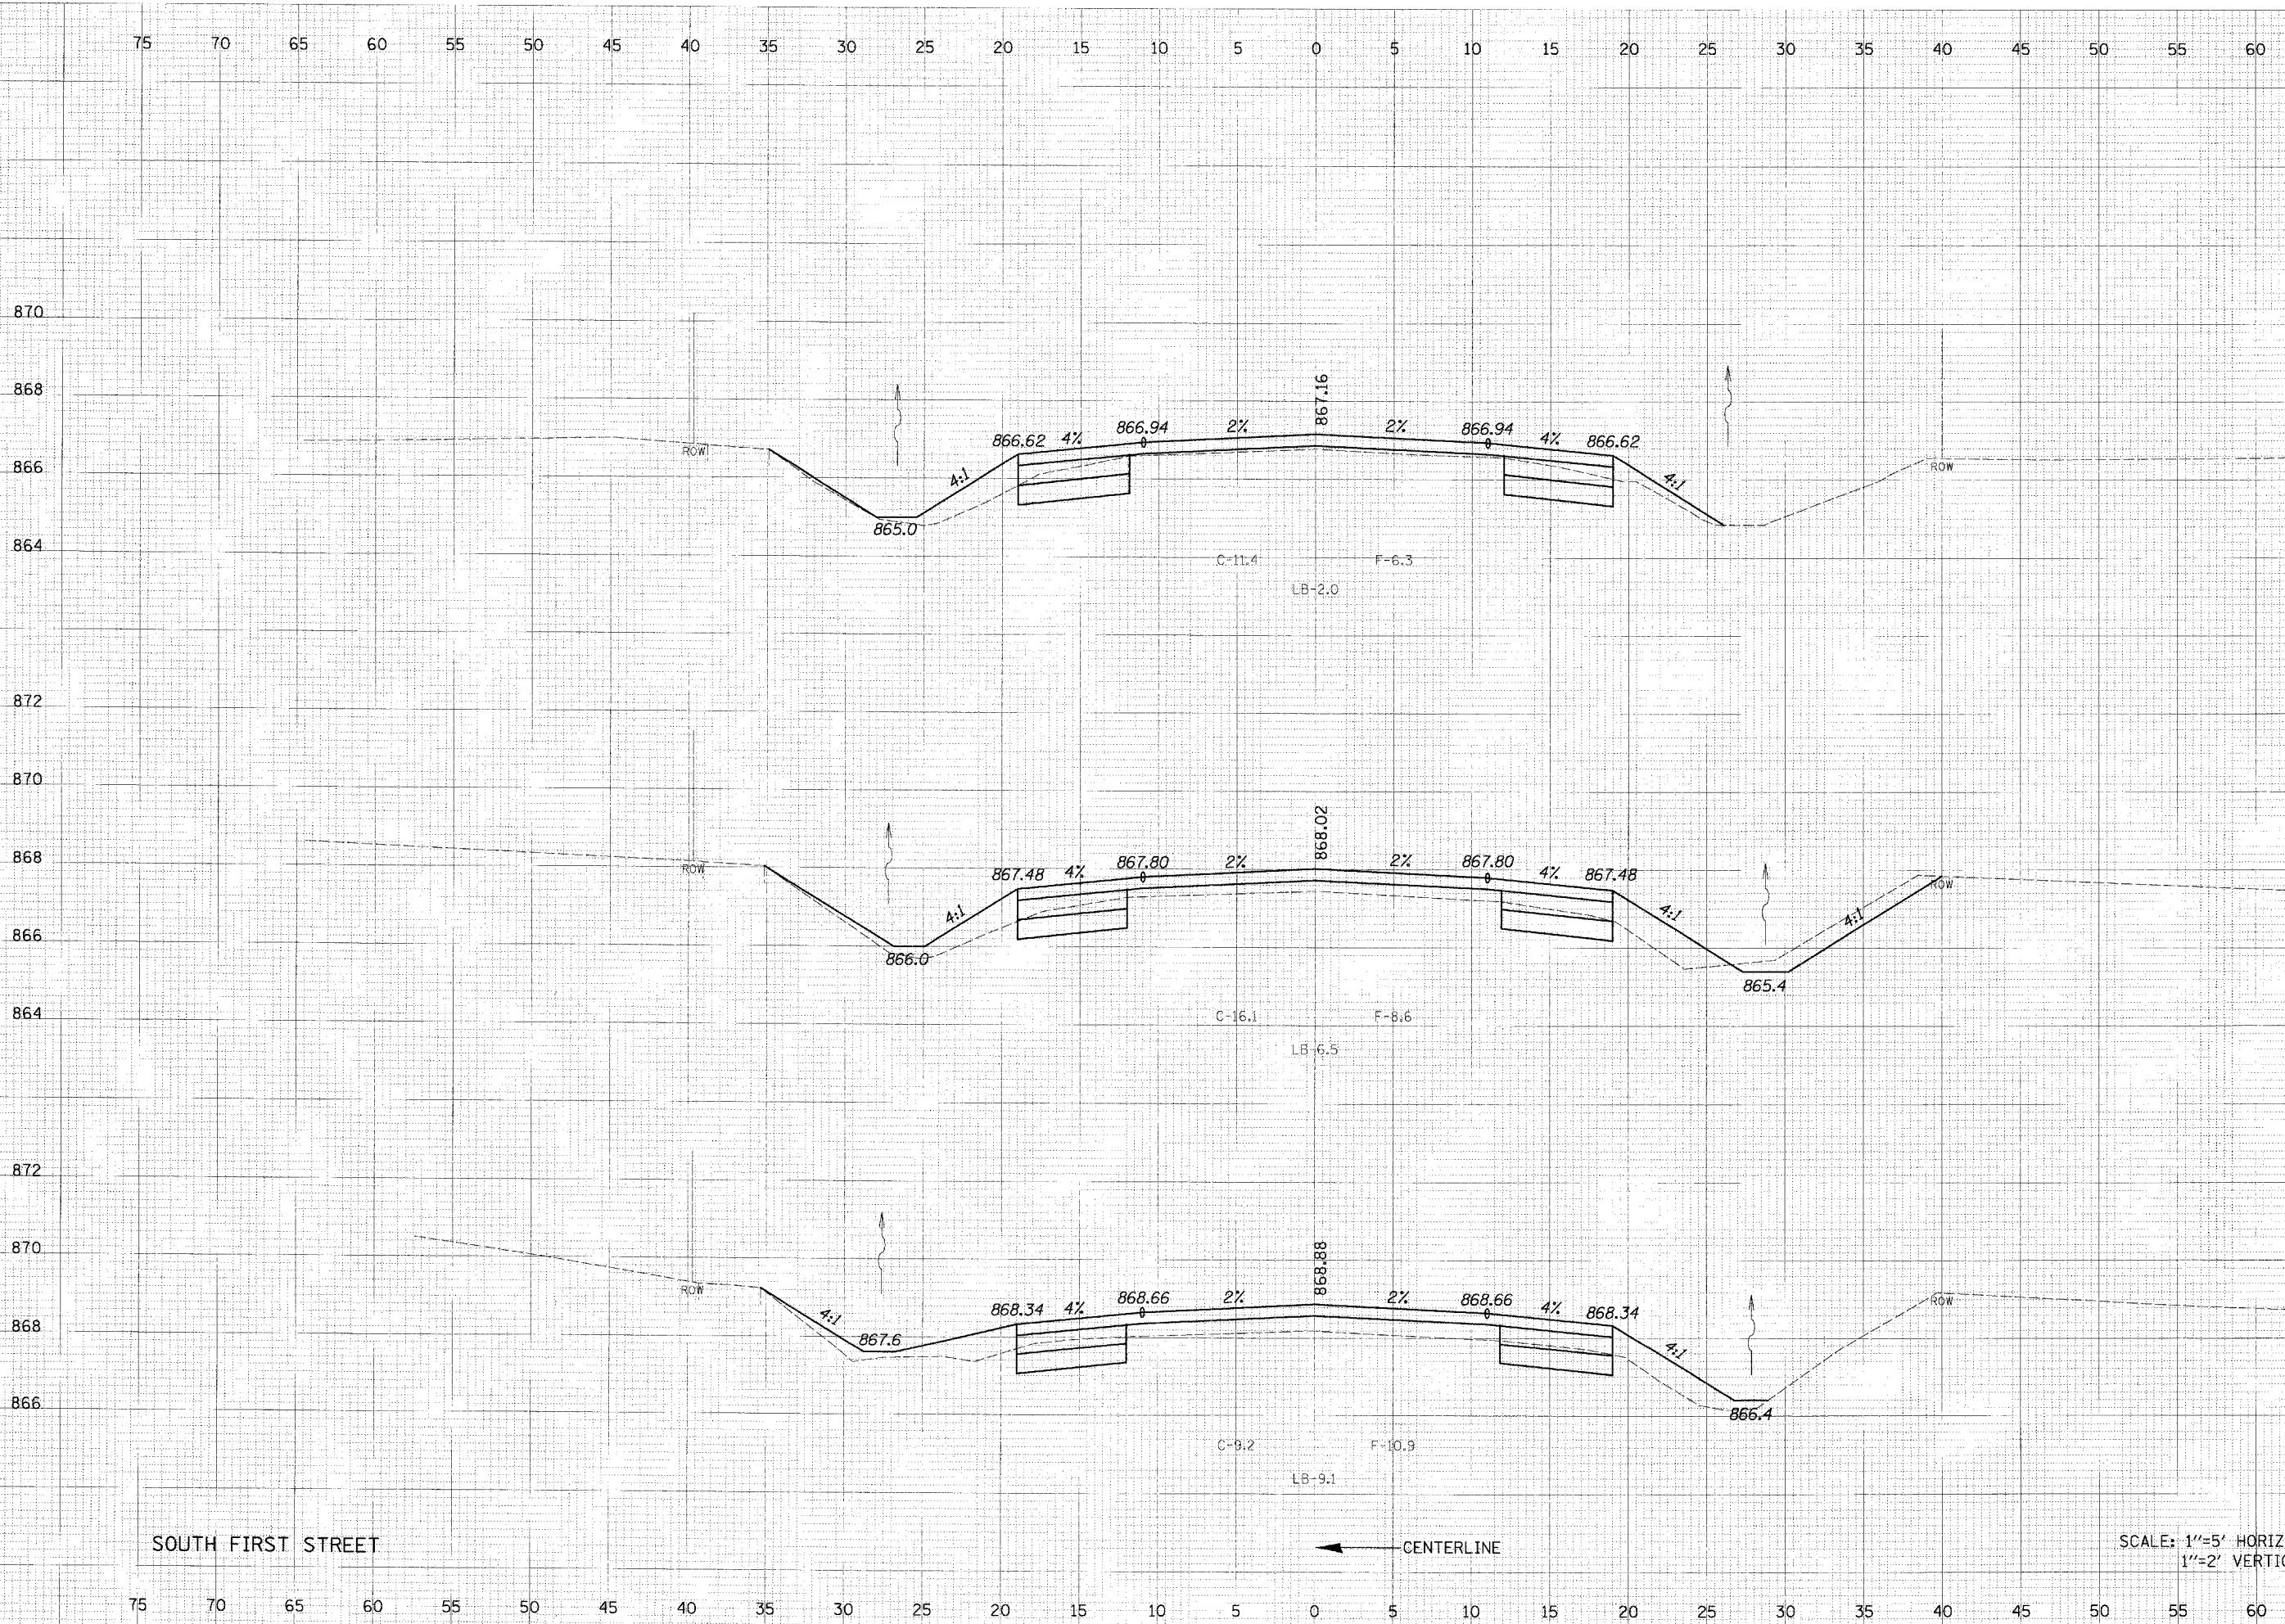

SOUTH FIRST STREET

← CENTERLINE

SCALE: 1"=5' HORIZONTAL  
1"=2' VERTICAL