


F.A. RTE. 352	SECTION 99-24115-00-BR	COUNTY SHELBY	TOTAL SHEETS 15	SHEET NO. 6
STA. 5+00		TO STA. 6+25		
FED. ROAD DIST. NO.	ILLINOIS	FED. AID PROJECT		

FINAL SURVEY
NOTE BOOK NO. _____
SIGNED _____
PLOTTED _____
TEMPLATE _____
AREAS CHECKED _____
BY _____
DATE _____

ORIGINAL SURVEY
NOTE BOOK NO. _____
SIGNED _____
PLOTTED _____
TEMPLATE _____
AREAS CHECKED _____
BY _____
DATE _____

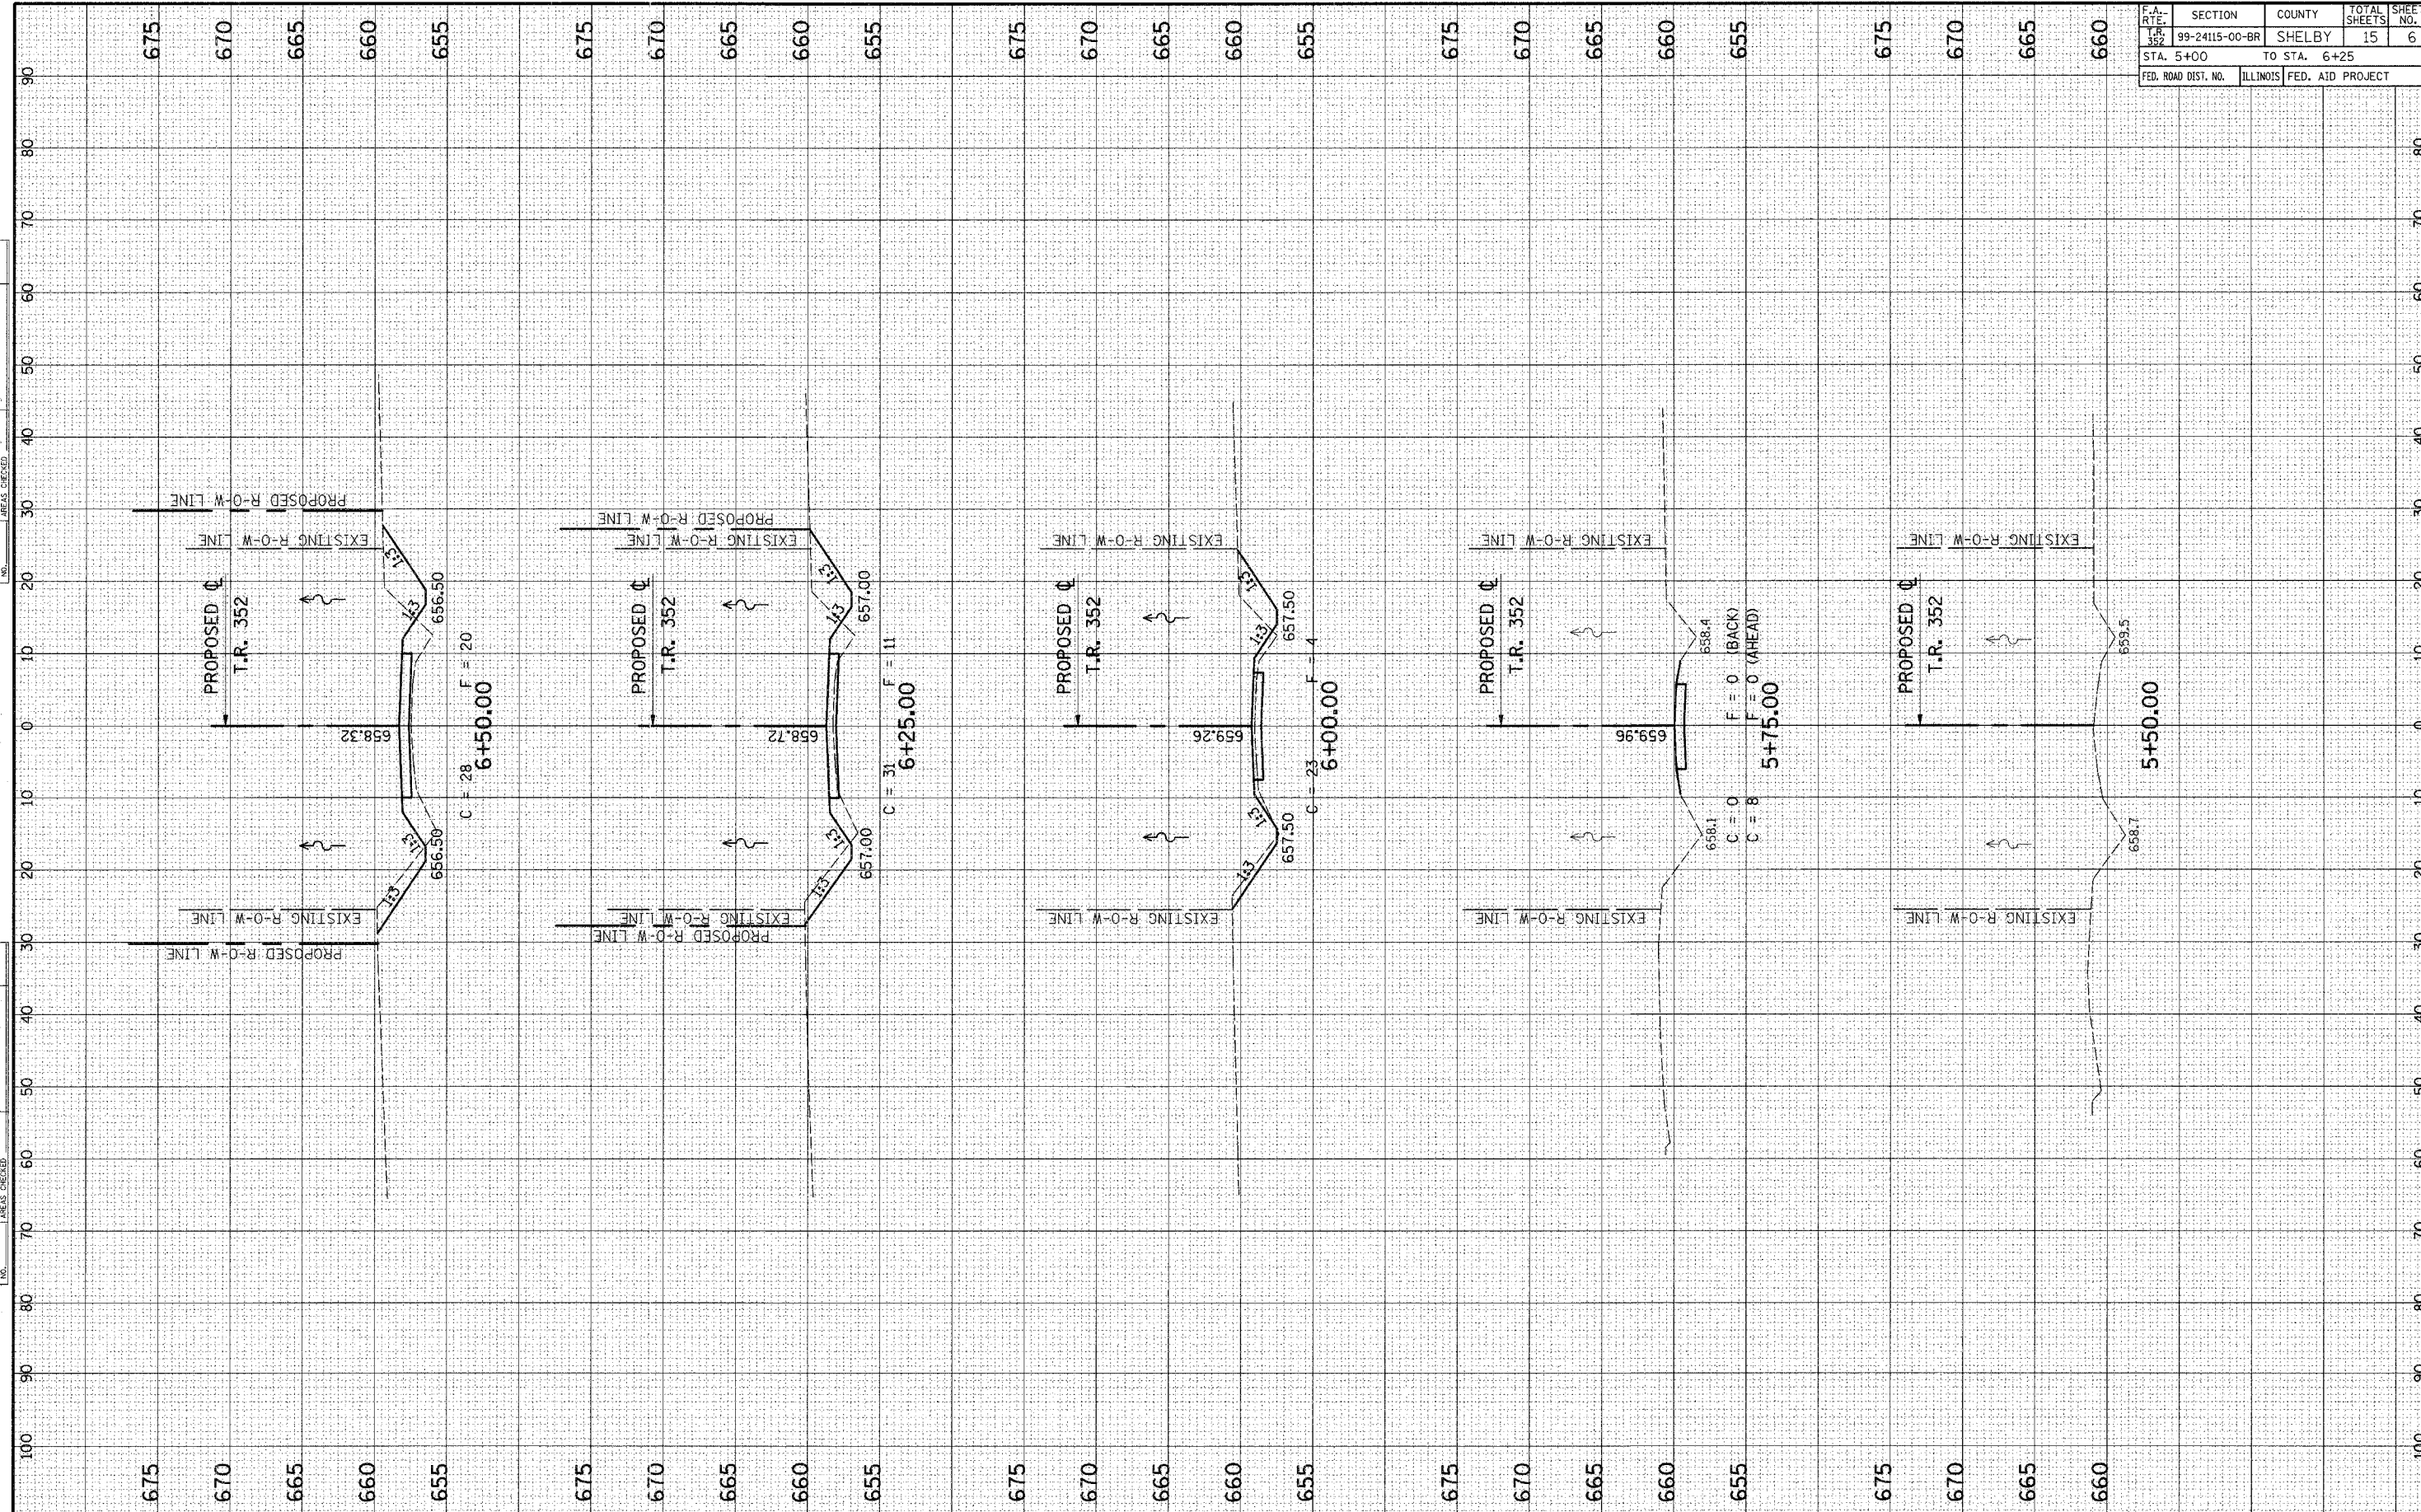

CROSS SECTIONS - STA. 5+00 TO STA. 6+25