


ROUTE NO.	SECTION	COUNTY	TOTAL SHEETS	SHEET NO.
CH 31	*	MACON	162	14
FED. ROAD DIST. NO.		ILLINOIS	PROJECT	
02-00175-00			PV	

\* 02-00175-00-PV

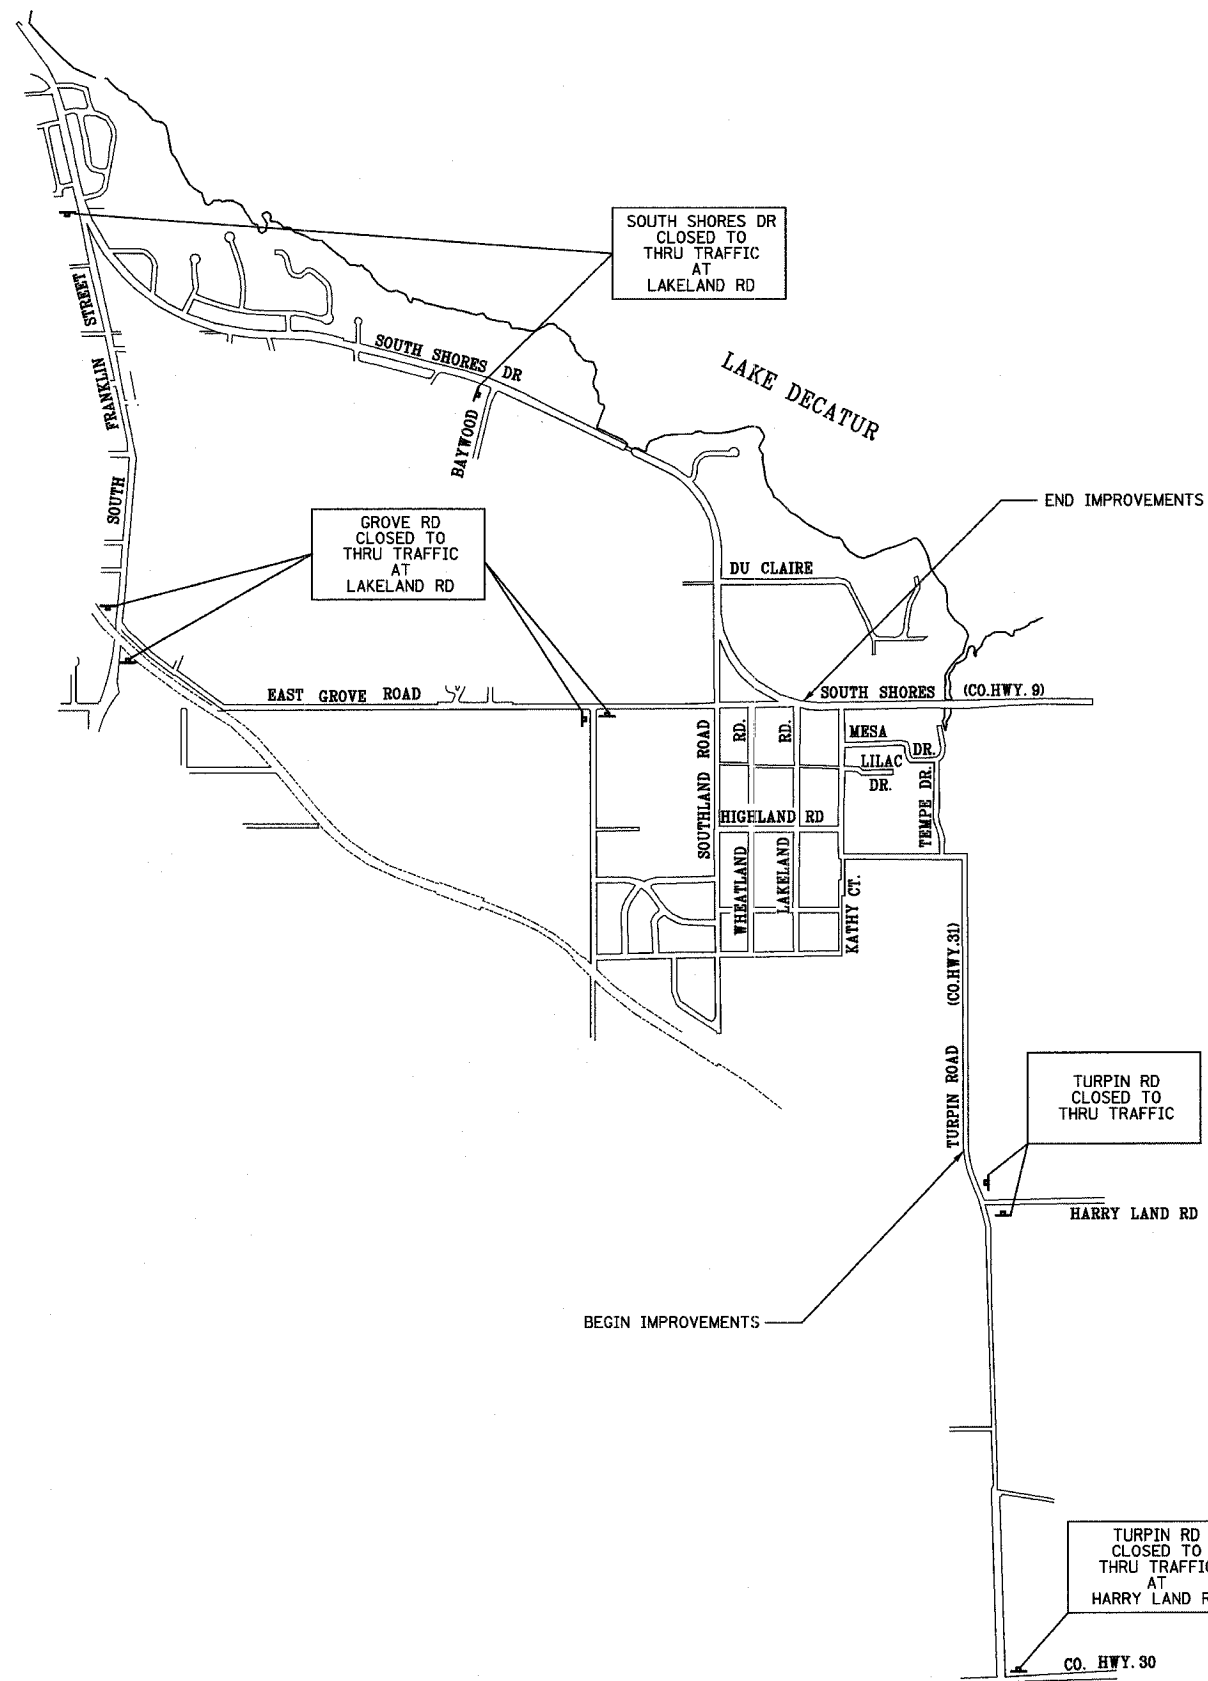

NOT TO SCALE



REVISIONS			TURPIN ROAD CONNECTOR (CH 31) MACON COUNTY, ILLINOIS		DRAWN BY DATE EMR 05/03	
NO.	DATE	INITIALS			CHECKED BY DATE GLF 03/05	
1					BOOK NUMBER 471	
2					PROJECT NO. 4805	
3					SHEET NO.	
4						
5						
6						
7						
8						
9						
10						

TRAFFIC CONTROL AND STAGING

HOMER L. CHASTAIN & ASSOCIATES, LLP  
CONSULTING ENGINEERS  
184-001297

DECATUR  
317 422-8644

CHICAGO  
773 714-0050