




ROUTE NO.	SECTION	COUNTY	TOTAL SHEETS	SHEET NO.
CH 31	*	MACON	162	22
STA.		TO STA.		
FED. RD. DIST. NO. 7		ILLINOIS	PROJECT	
* 02-00175-00-PV				

PLAN	SURVEYED	DATE
NO.	ALIGNED	
	NOTED	
	BY	

DECATUR
017 425-8644
CHICAGO
079 714-0060

HOWER L.
CHASTAIN
& ASSOCIATES LLP
CONSULTING ENGINEERS
114-0017

PROFILE	SURVEYED	DATE
NO.	ALIGNED	
	NOTED	
	BY	

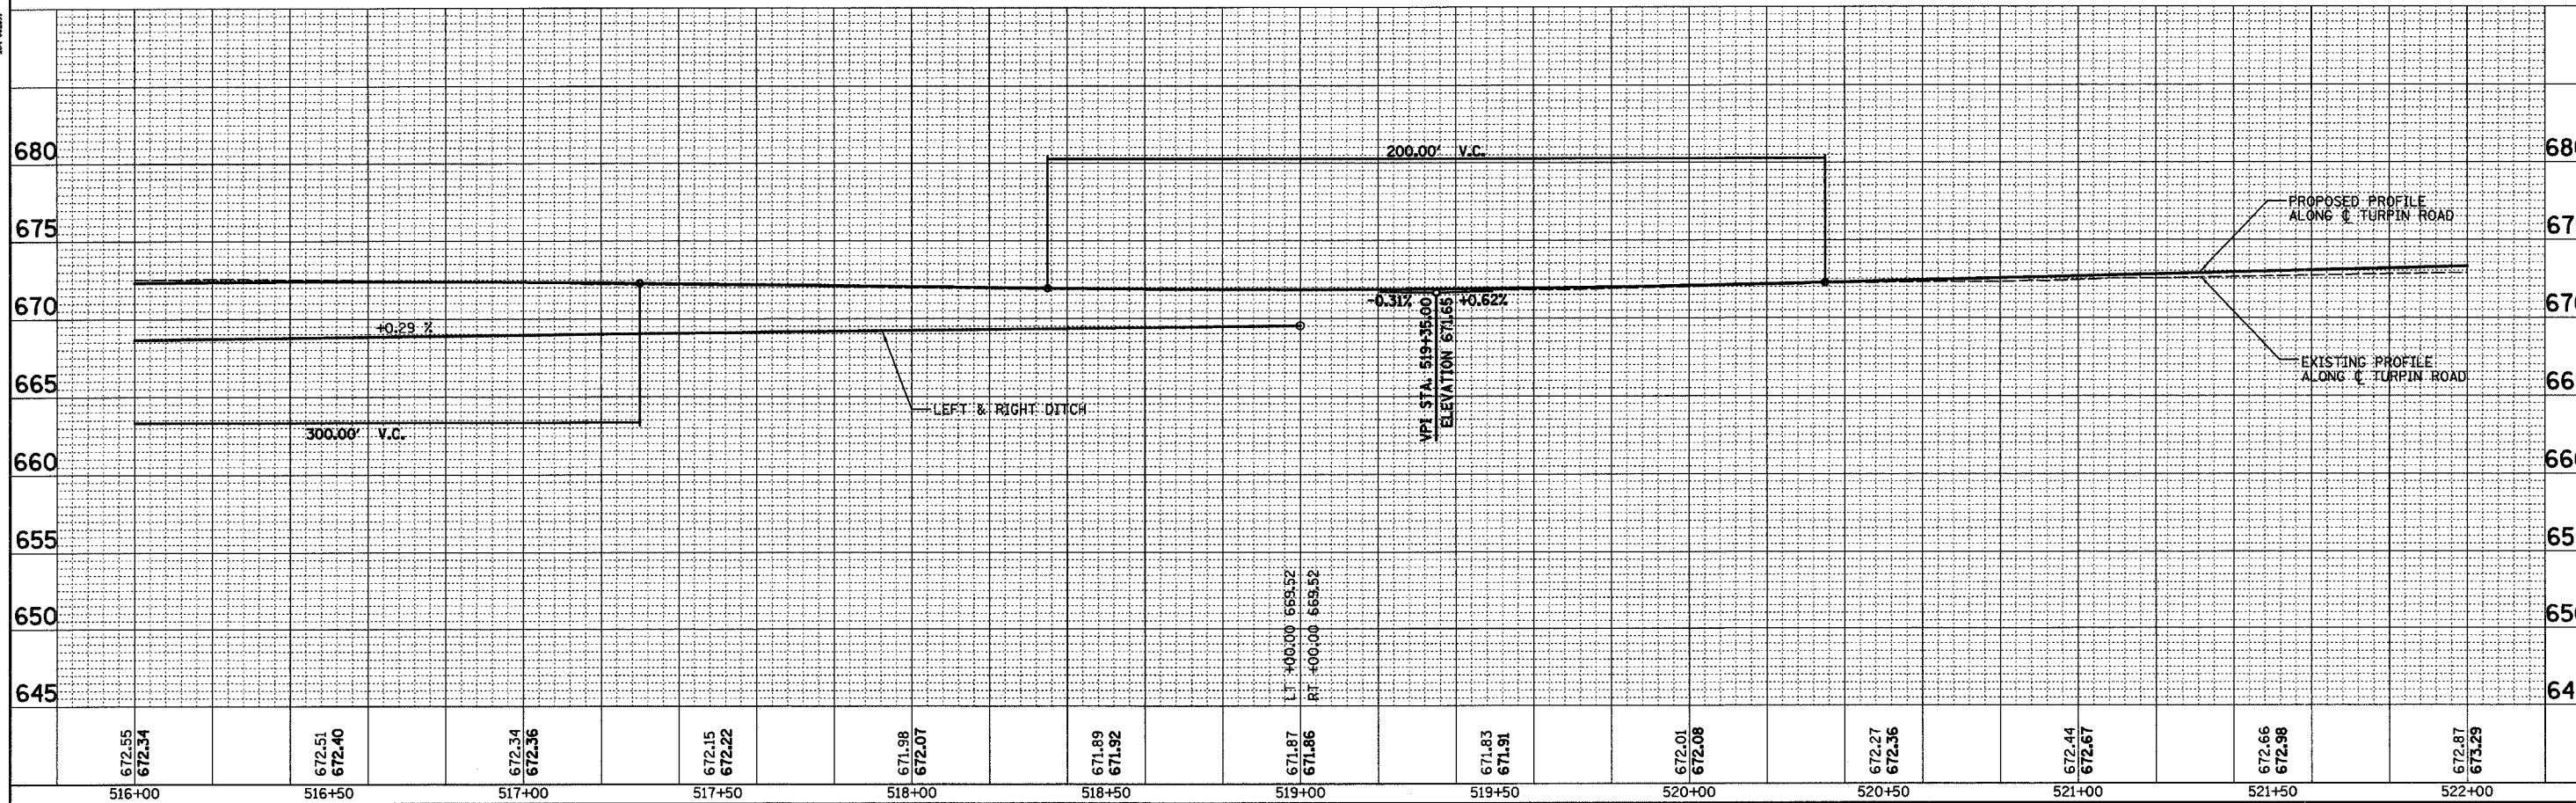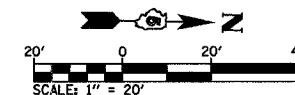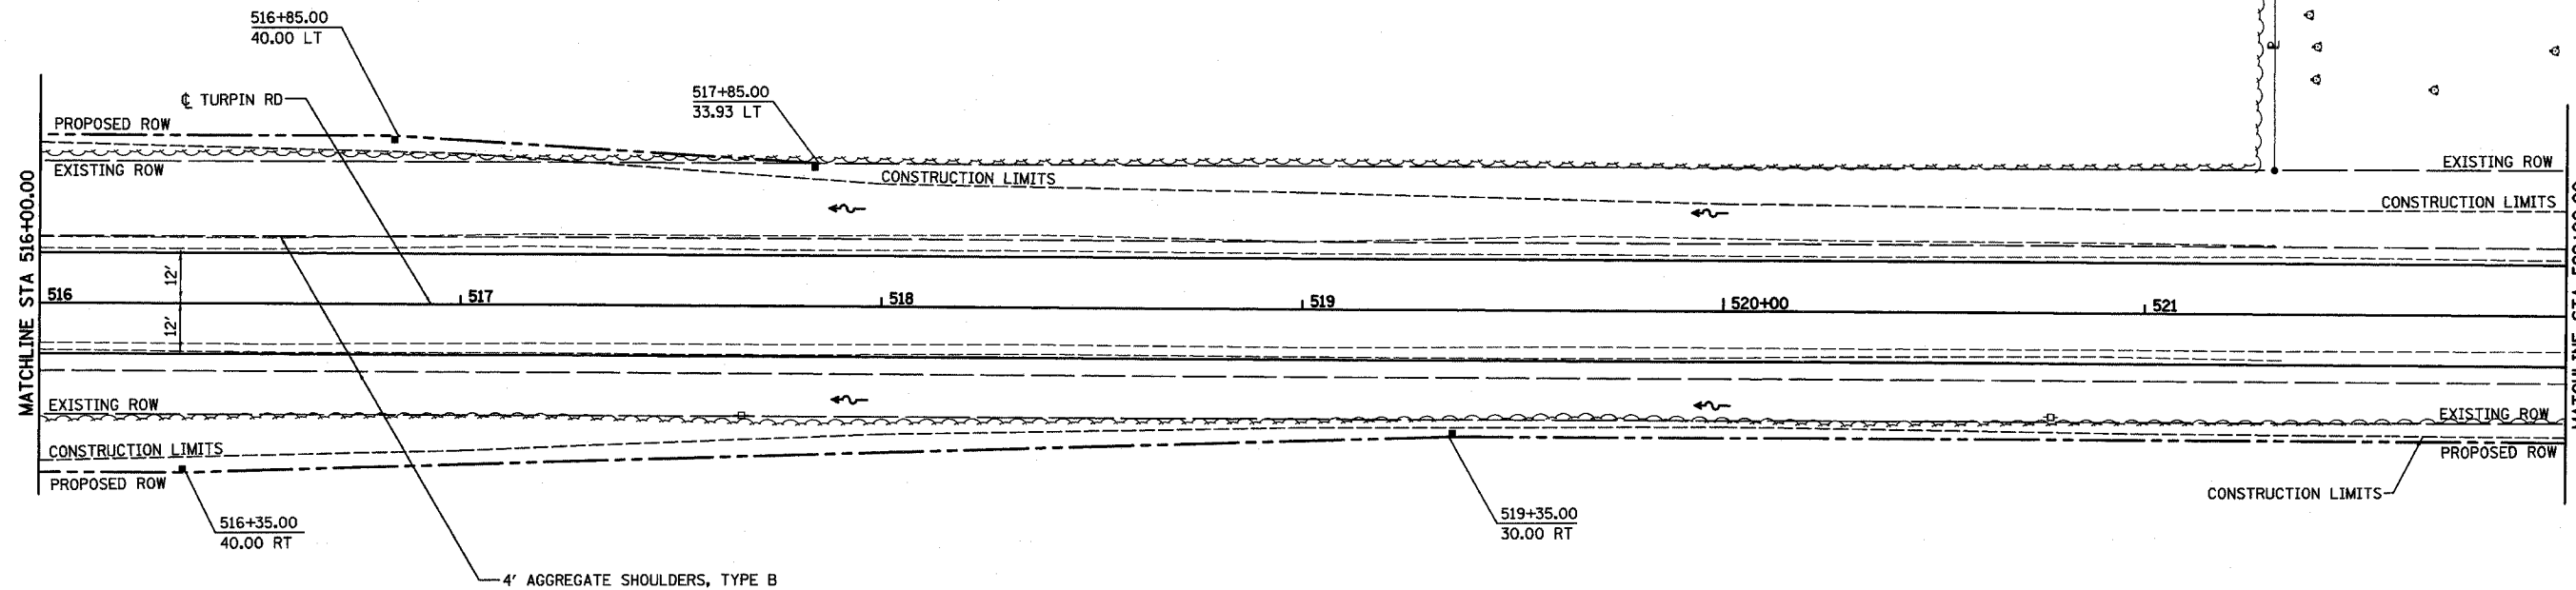

STA 516+00 TO STA 522+00