

ROUTE NO.	SECTION	COUNTY	TOTAL SHEETS	SHEET NO.
CH 31	*	MACON	162	24
STA. TO STA.		ILLINOIS PROJECT		
FED. RD. DIST. NO. 7		* 02-00175-00-PV		

DATE	BY




PLAN  
 SURVEYED  
 NOTED  
 CHECKED  
 RT. OF WAY CHECKED  
 NO.

DECATUR  
 0217 425-8644  
 CHICAGO  
 0770 714-0060

ROMER L. CHASTAIN & ASSOCIATES, LLP  
 CONSULTING ENGINEERS  
 144-0907

DATE	BY

PROFILE  
 SURVEYED  
 NOTED  
 CHECKED  
 STRUCTURE NOTATIONS OK'D  
 NO.

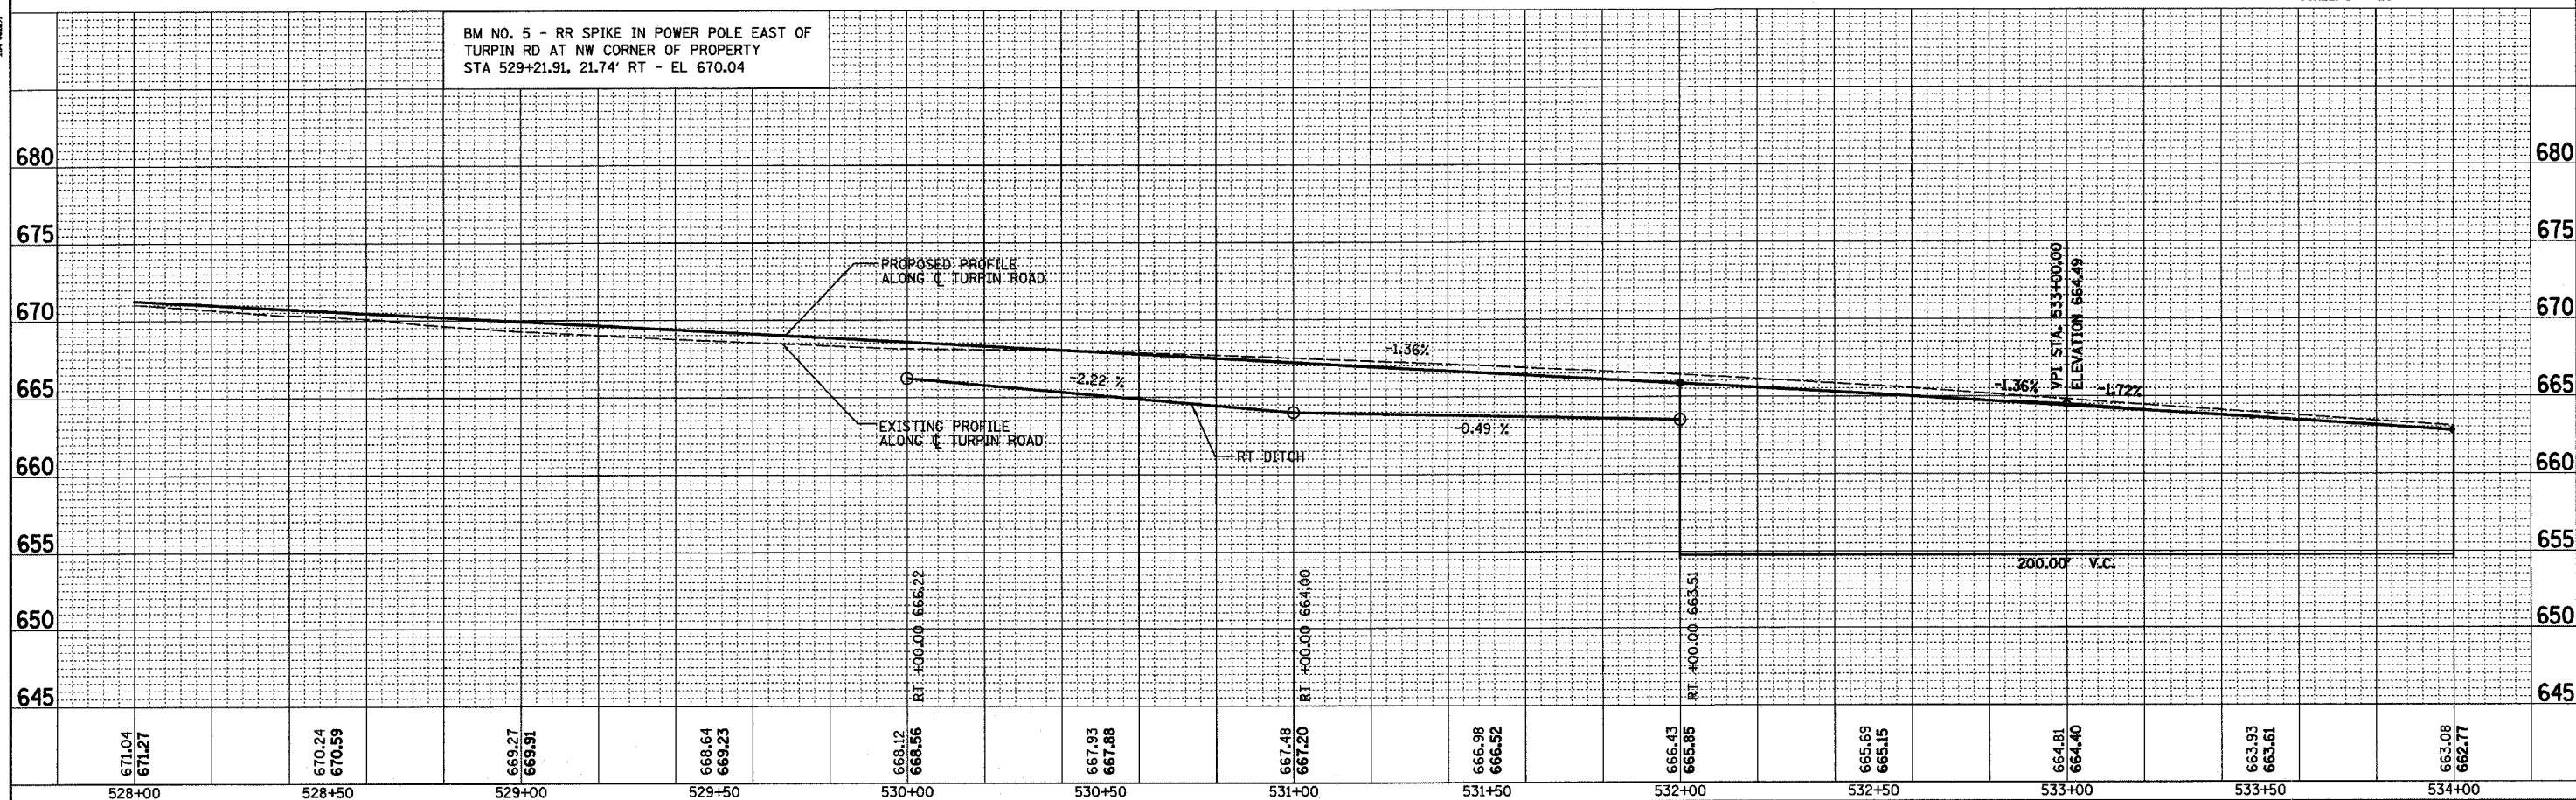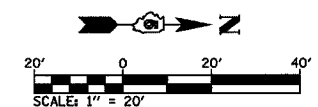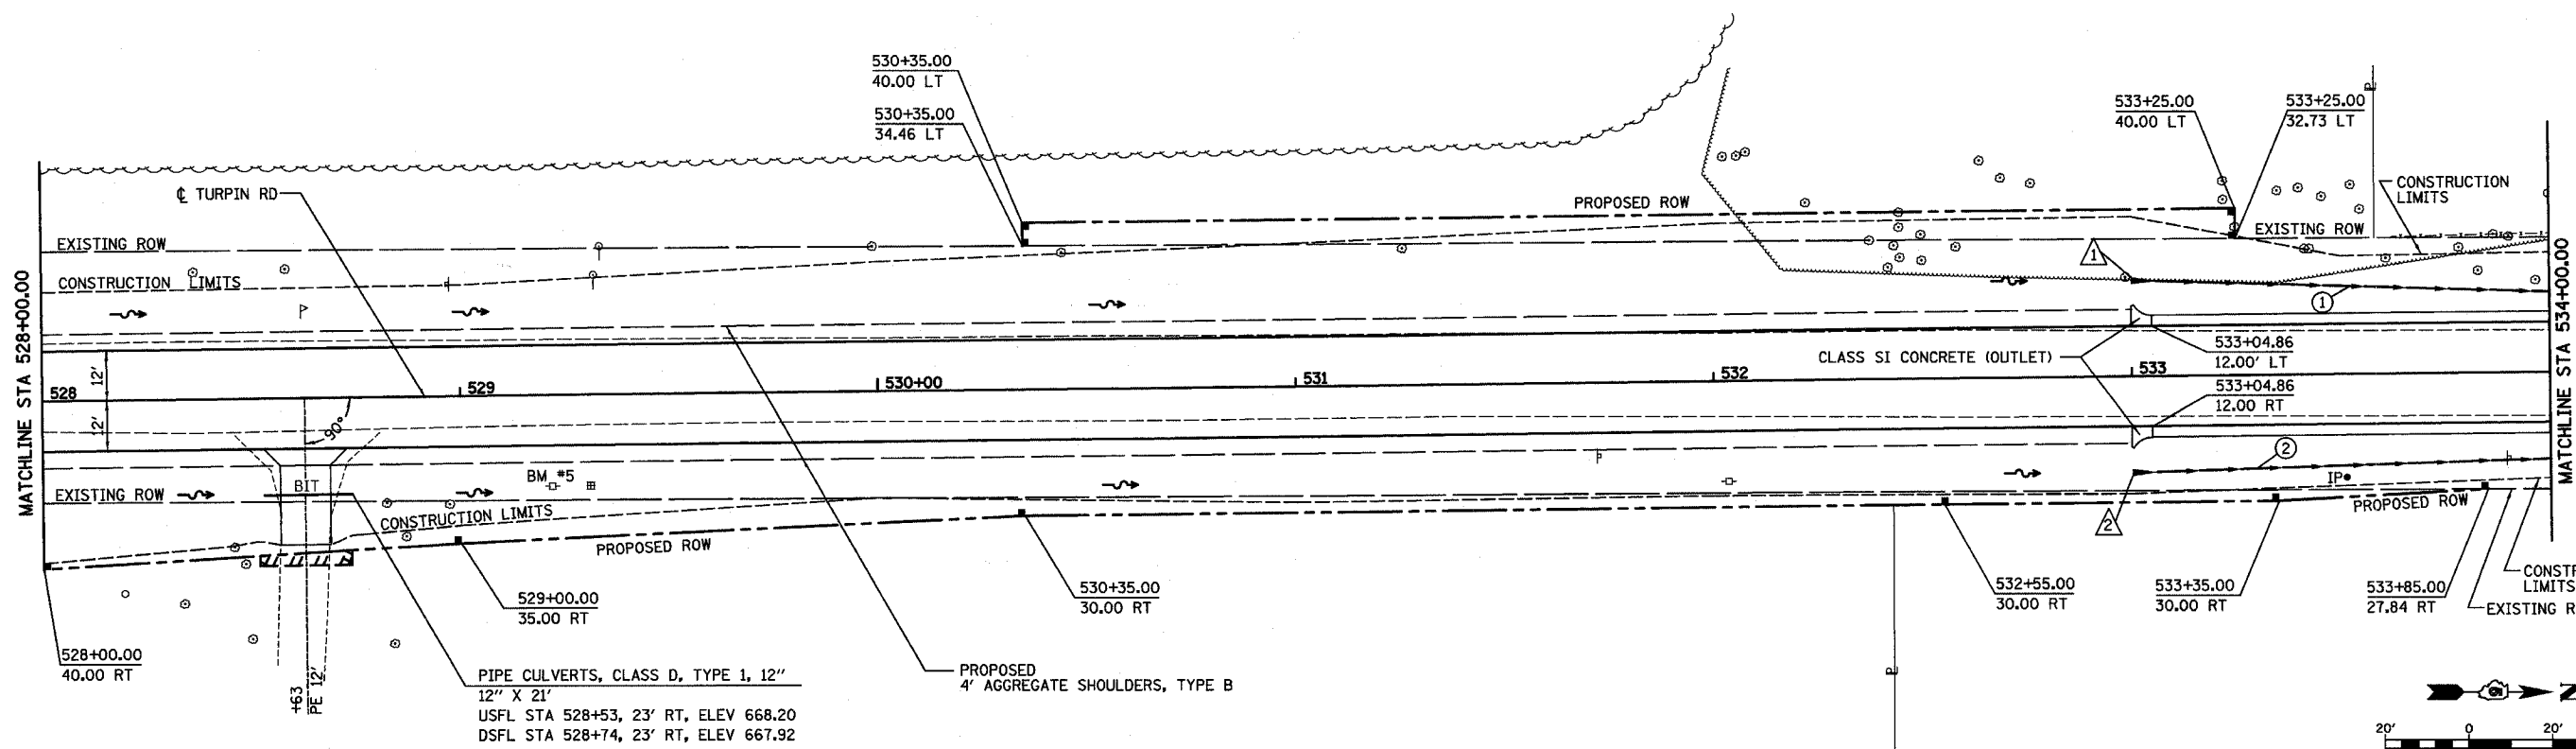

STA 528+00 TO STA 534+00