
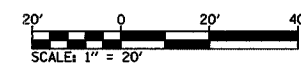


ROUTE NO.	SECTION	COUNTY	TOTAL SHEETS	SHEET NO.
CH 31	*	MACON	162	27
STA.		TO STA.		
FED. RD. DIST. NO. 7		ILLINOIS		PROJECT
* 02-00175-00-PV				

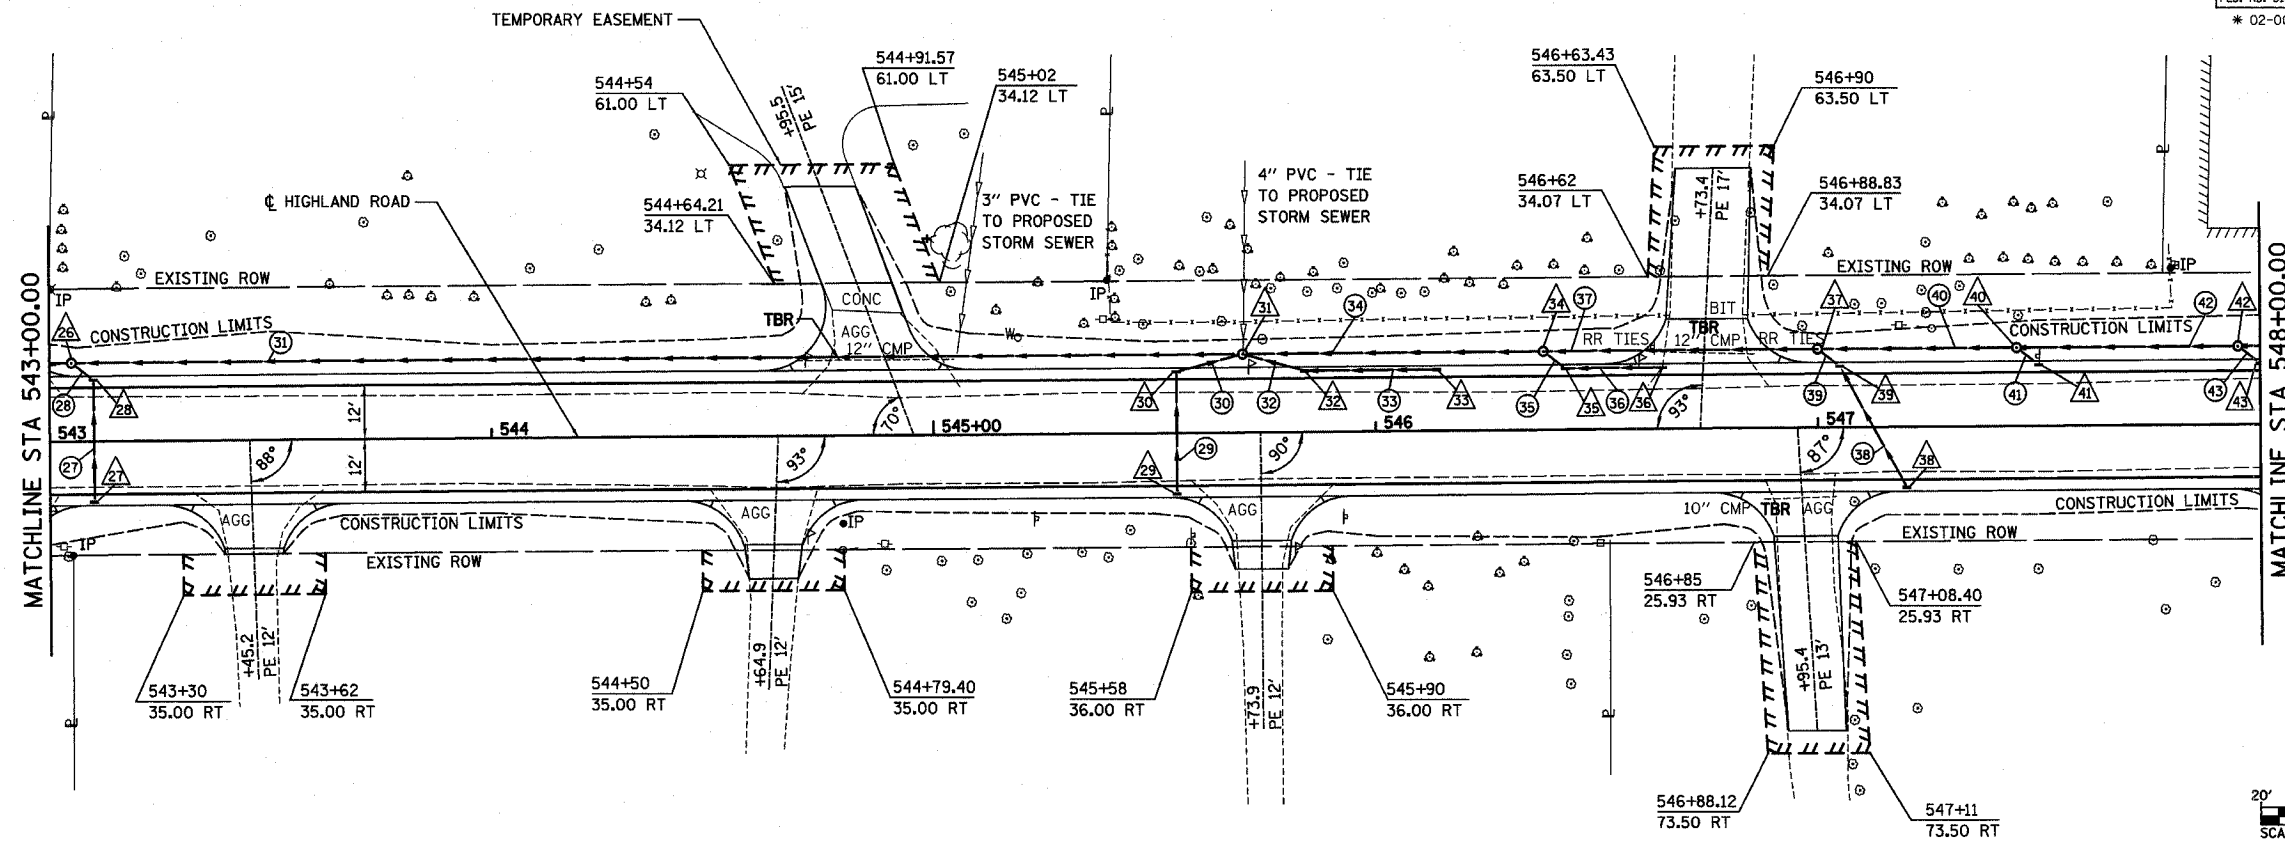

DECATUR

DATE	BY

PLAN

NO.	DATE	BY

CHICAGO

NO.	DATE	BY

770 714-0060

HOMER L. CHASTAIN & ASSOCIATES, LLP
CONSULTING ENGINEERS
84-0087

PROFILE

NO.	DATE	BY

STRUCTURE NOTATIONS CHD

