

ROUTE NO.	SECTION	COUNTY	TOTAL SHEETS	SHEET NO.
CH 31	*	MACON	162	30
STA. TO STA.		FED. RD. DIST. NO. 7 ILLINOIS PROJECT		
		* 02-00175-00-PV		

DATE	BY




PLAN SURVEYED, NOTED, ALIGNED, CHECKED, RT. OF WAY CHECKED, NO. CHICAGO 0779 714-0660

DECATUR 017 429-8844 CHICAGO 0779 714-0660

FOSTER L. CHASTAIN & ASSOCIATES LLP CONSULTING ENGINEERS 34-0007

DATE	BY

PROFILE SURVEYED, NOTED, CHECKED, BMS NOTED, STRUCTURE NOTATIONS OK'D, NO. CHICAGO

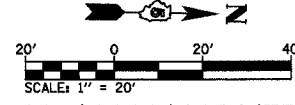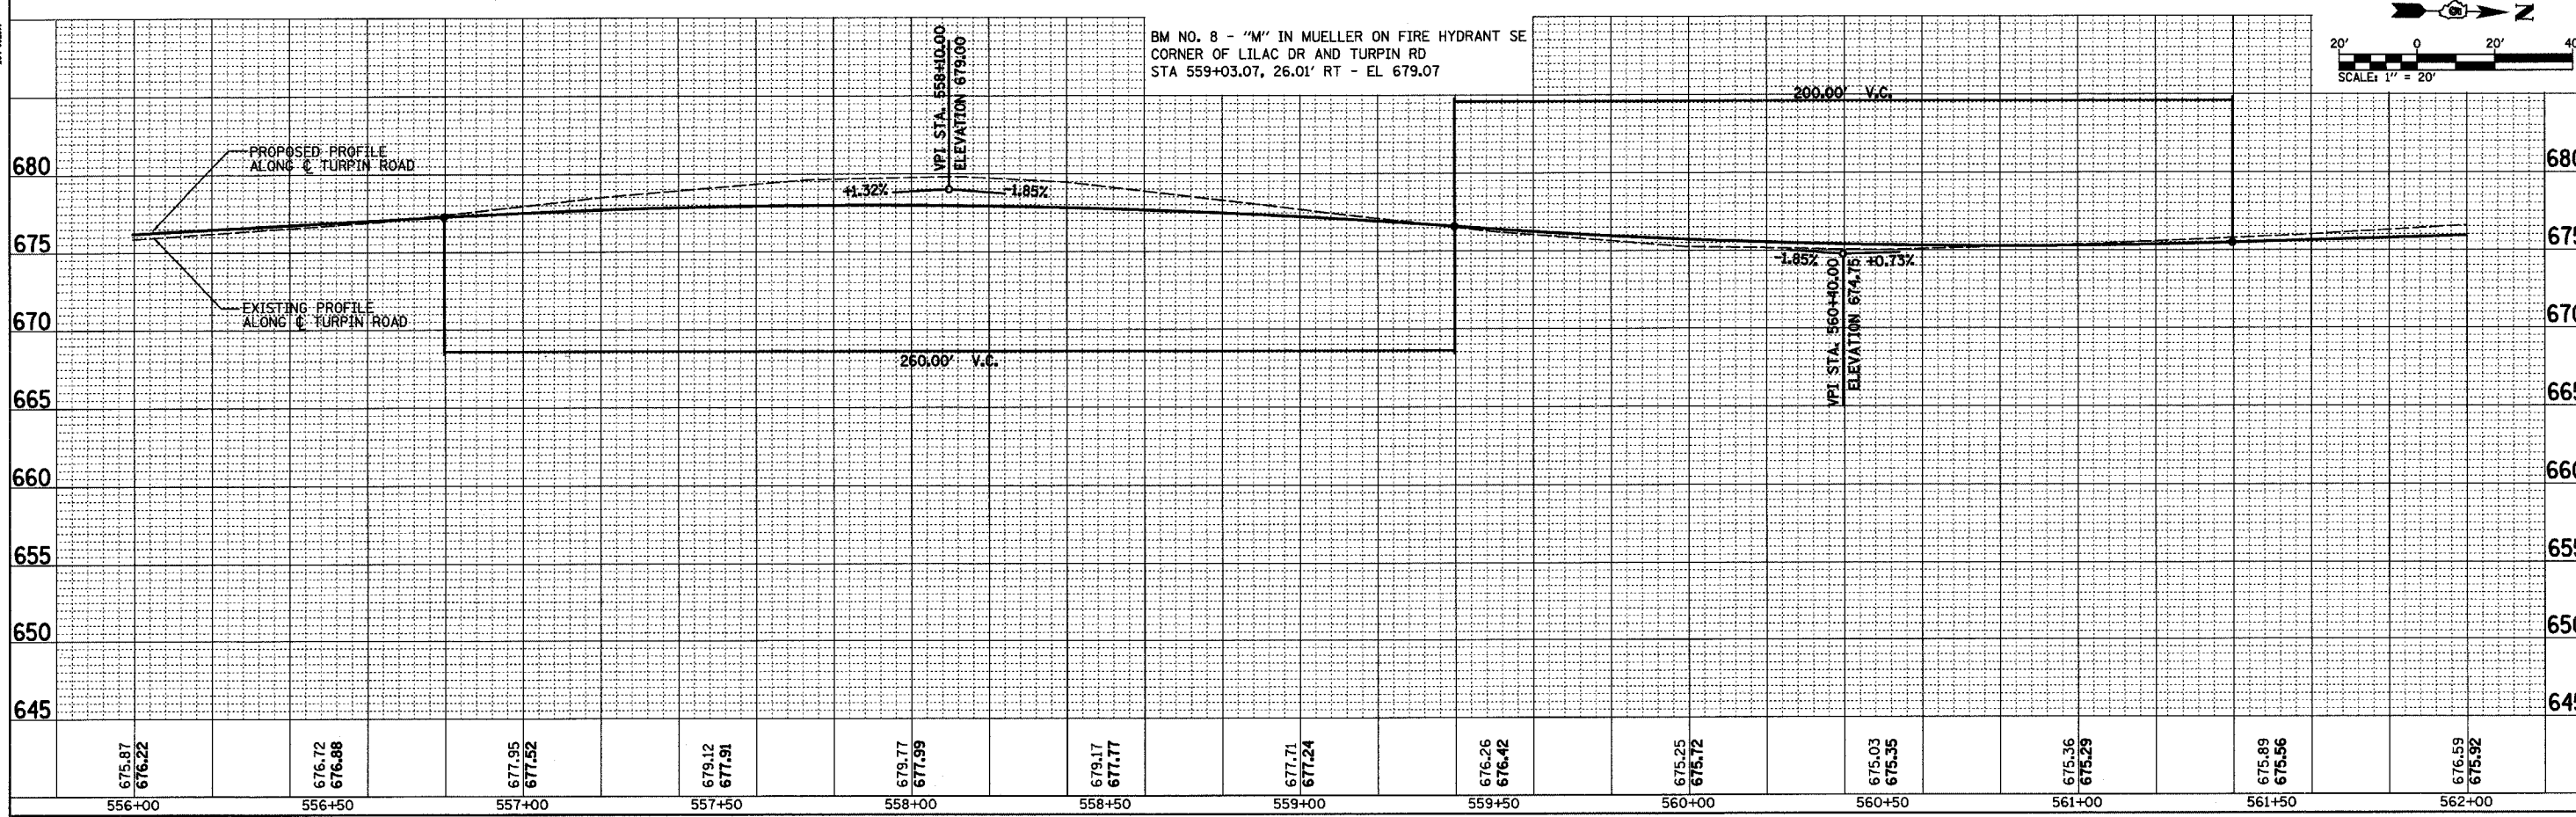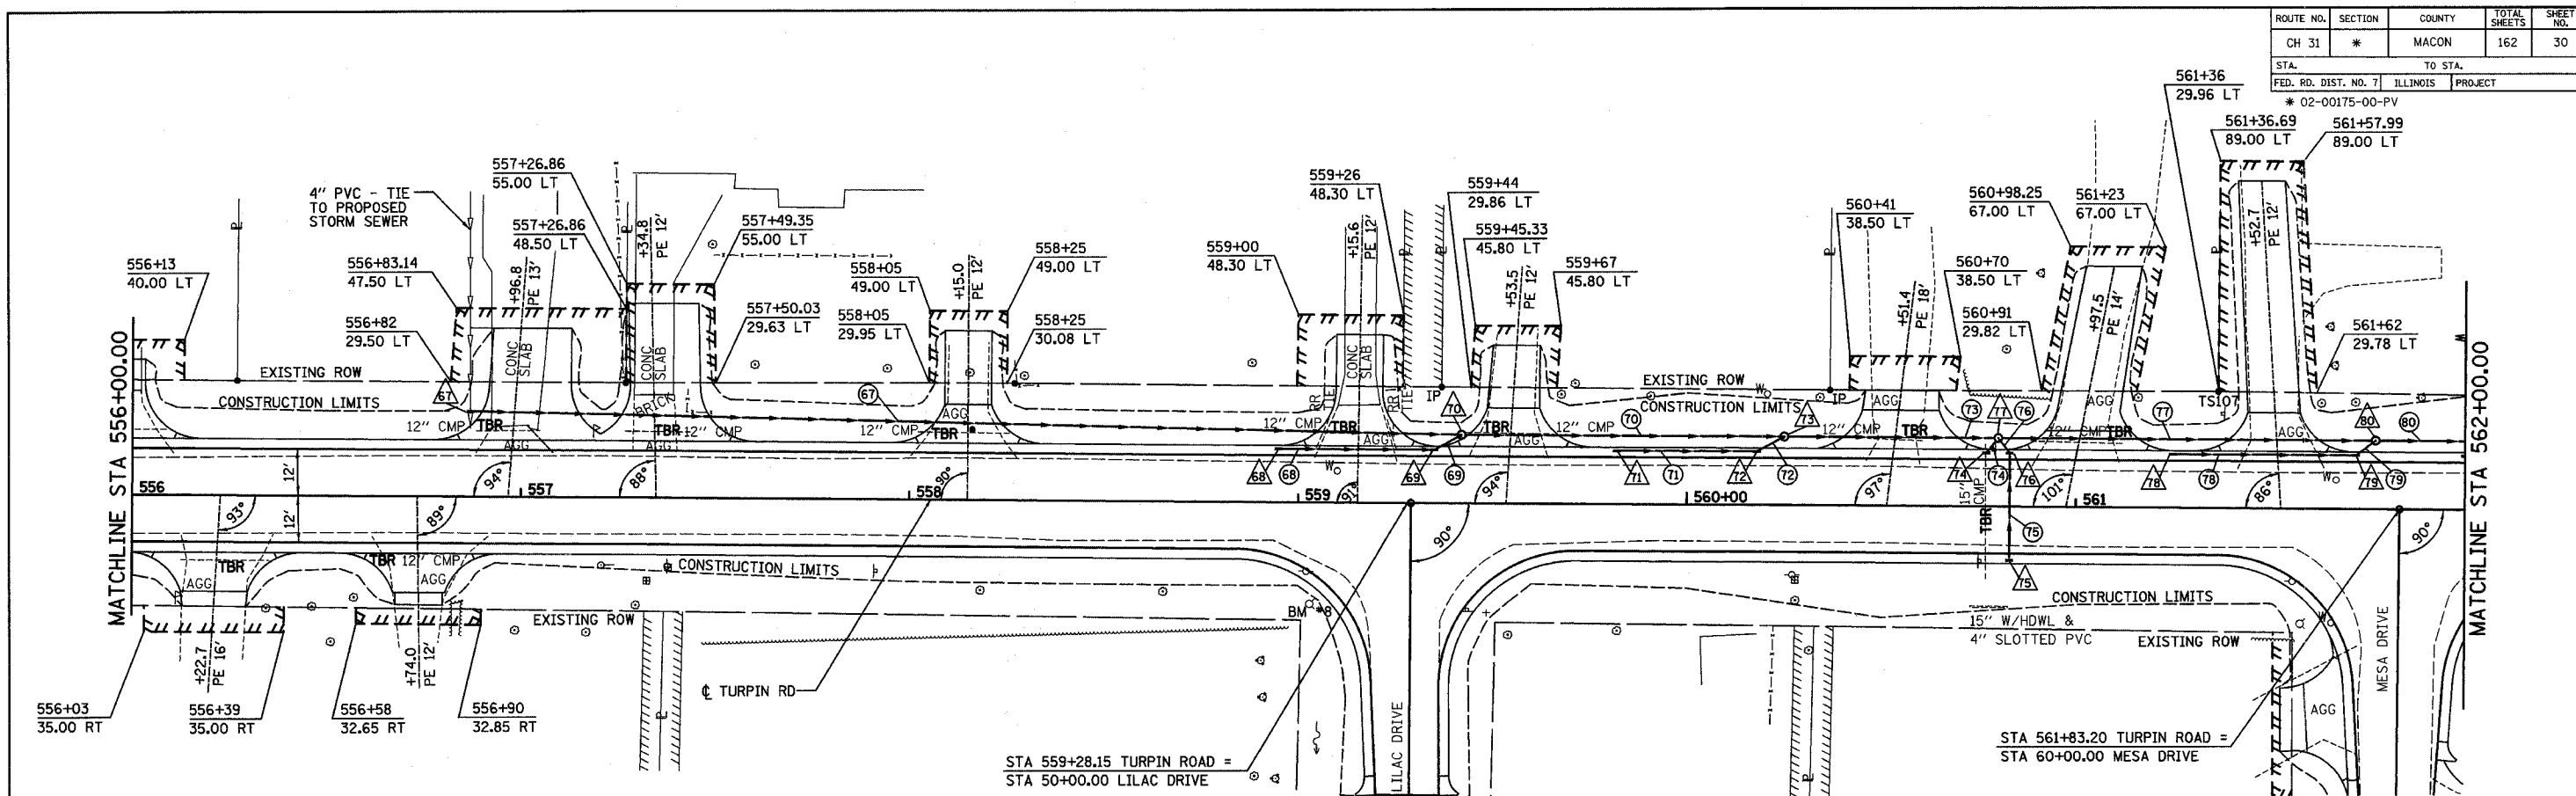

STA 556+00 TO STA 562+00