


ROUTE NO.	SECTION	COUNTY	TOTAL SHEETS	SHEET NO.
CH 31	*	MACON	162	32
STA.		TO STA.		
FED. RD. DIST. NO. 7		ILLINOIS PROJECT		
* 02-00175-00-PV				

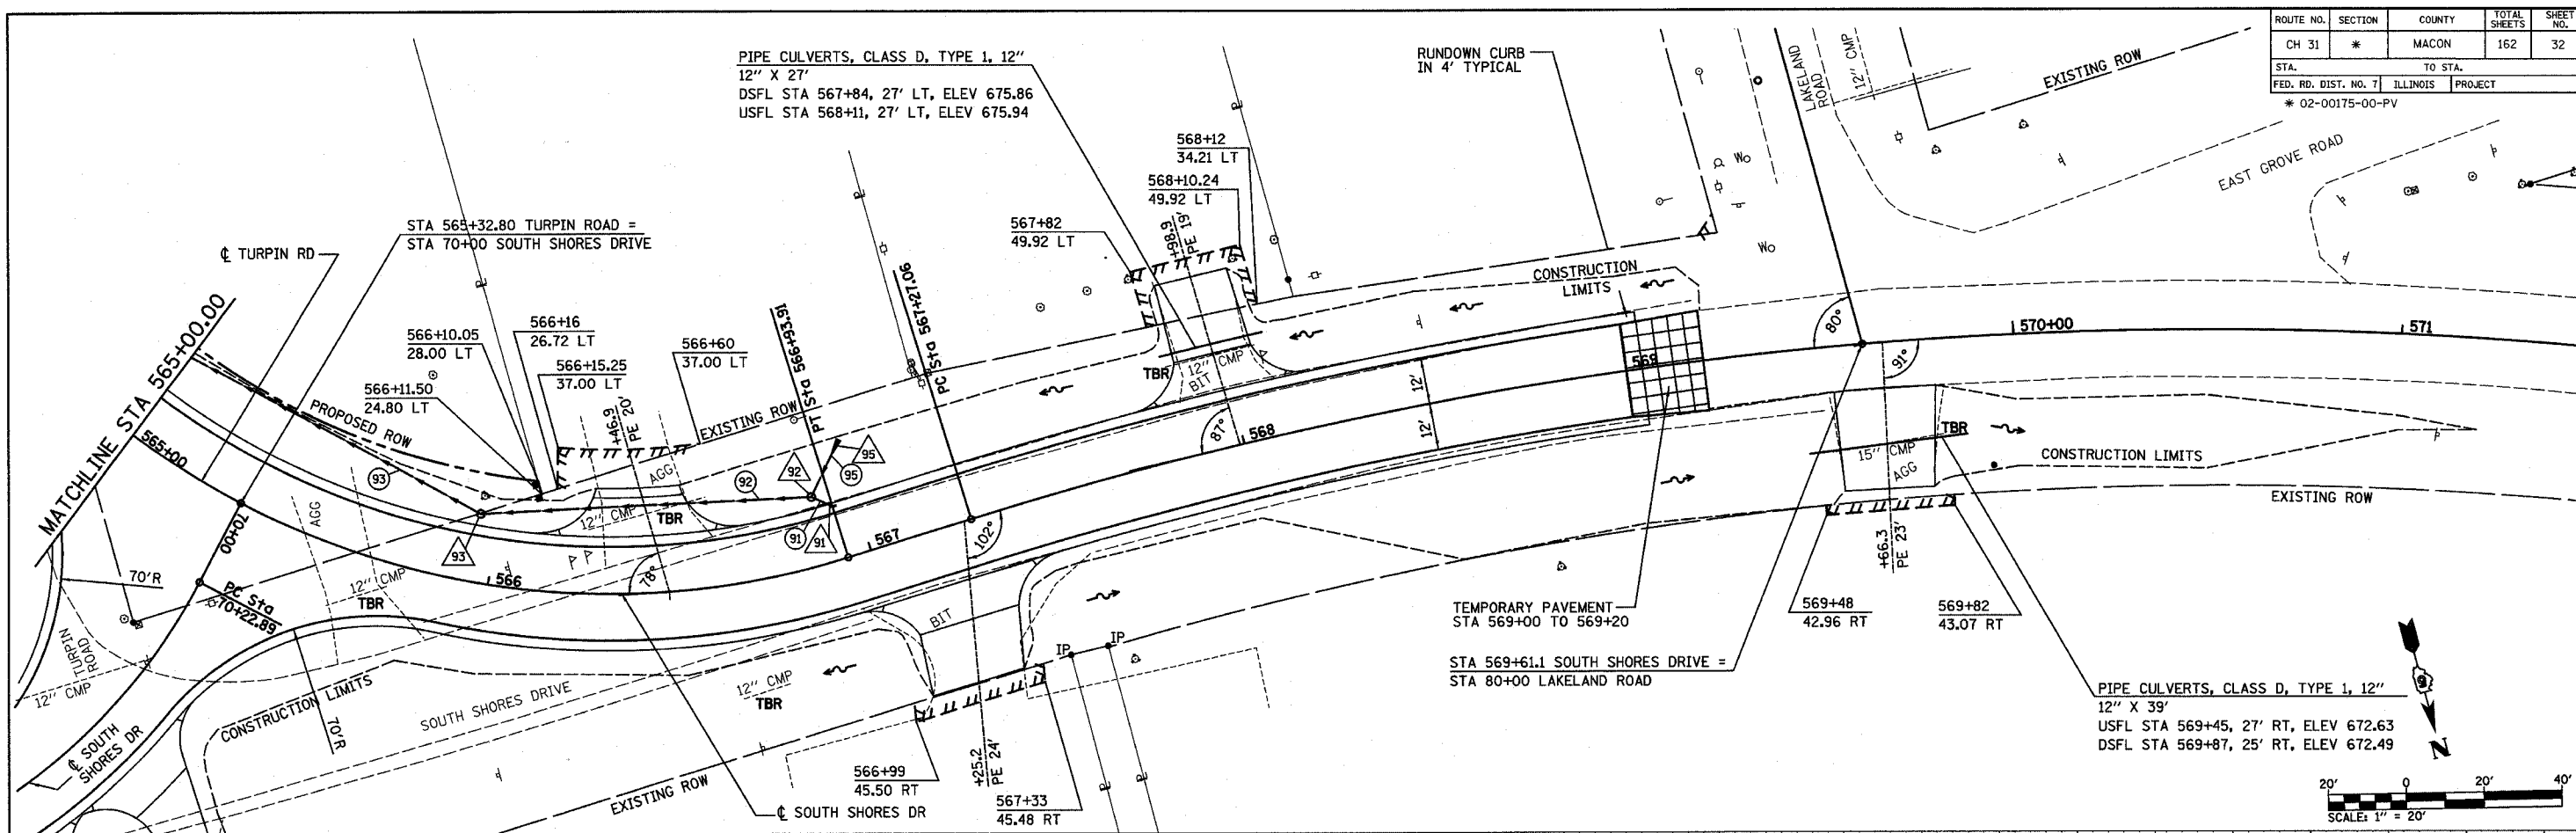

PLAN

DATE	BY


DECATUR 017 429-8844
 CHICAGO 073 714-0060

FORMER L. CHASTAIN & ASSOCIATES LLP
 CONSULTING ENGINEERS
 144-0087

PROFILE

DATE	BY

DECATUR 017 429-8844
 CHICAGO 073 714-0060

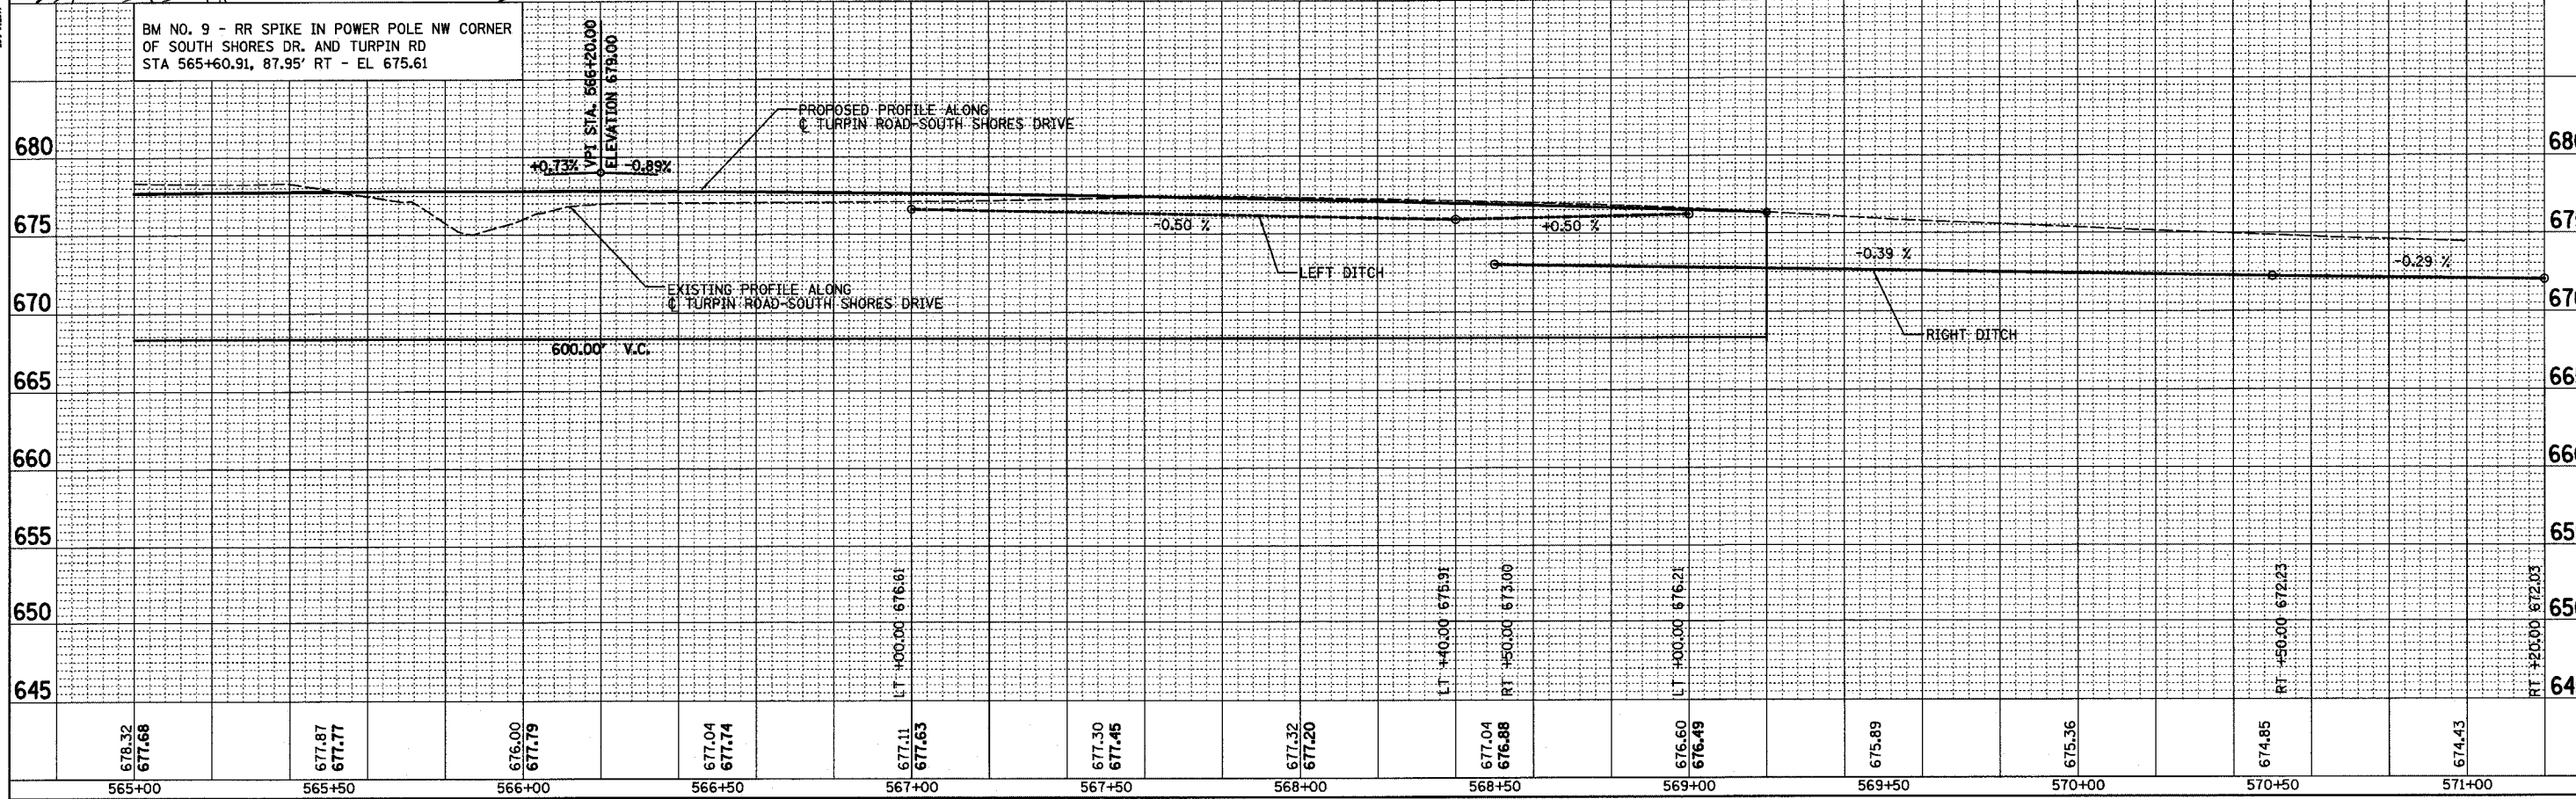

STA 565+00 TO STA 571+00