
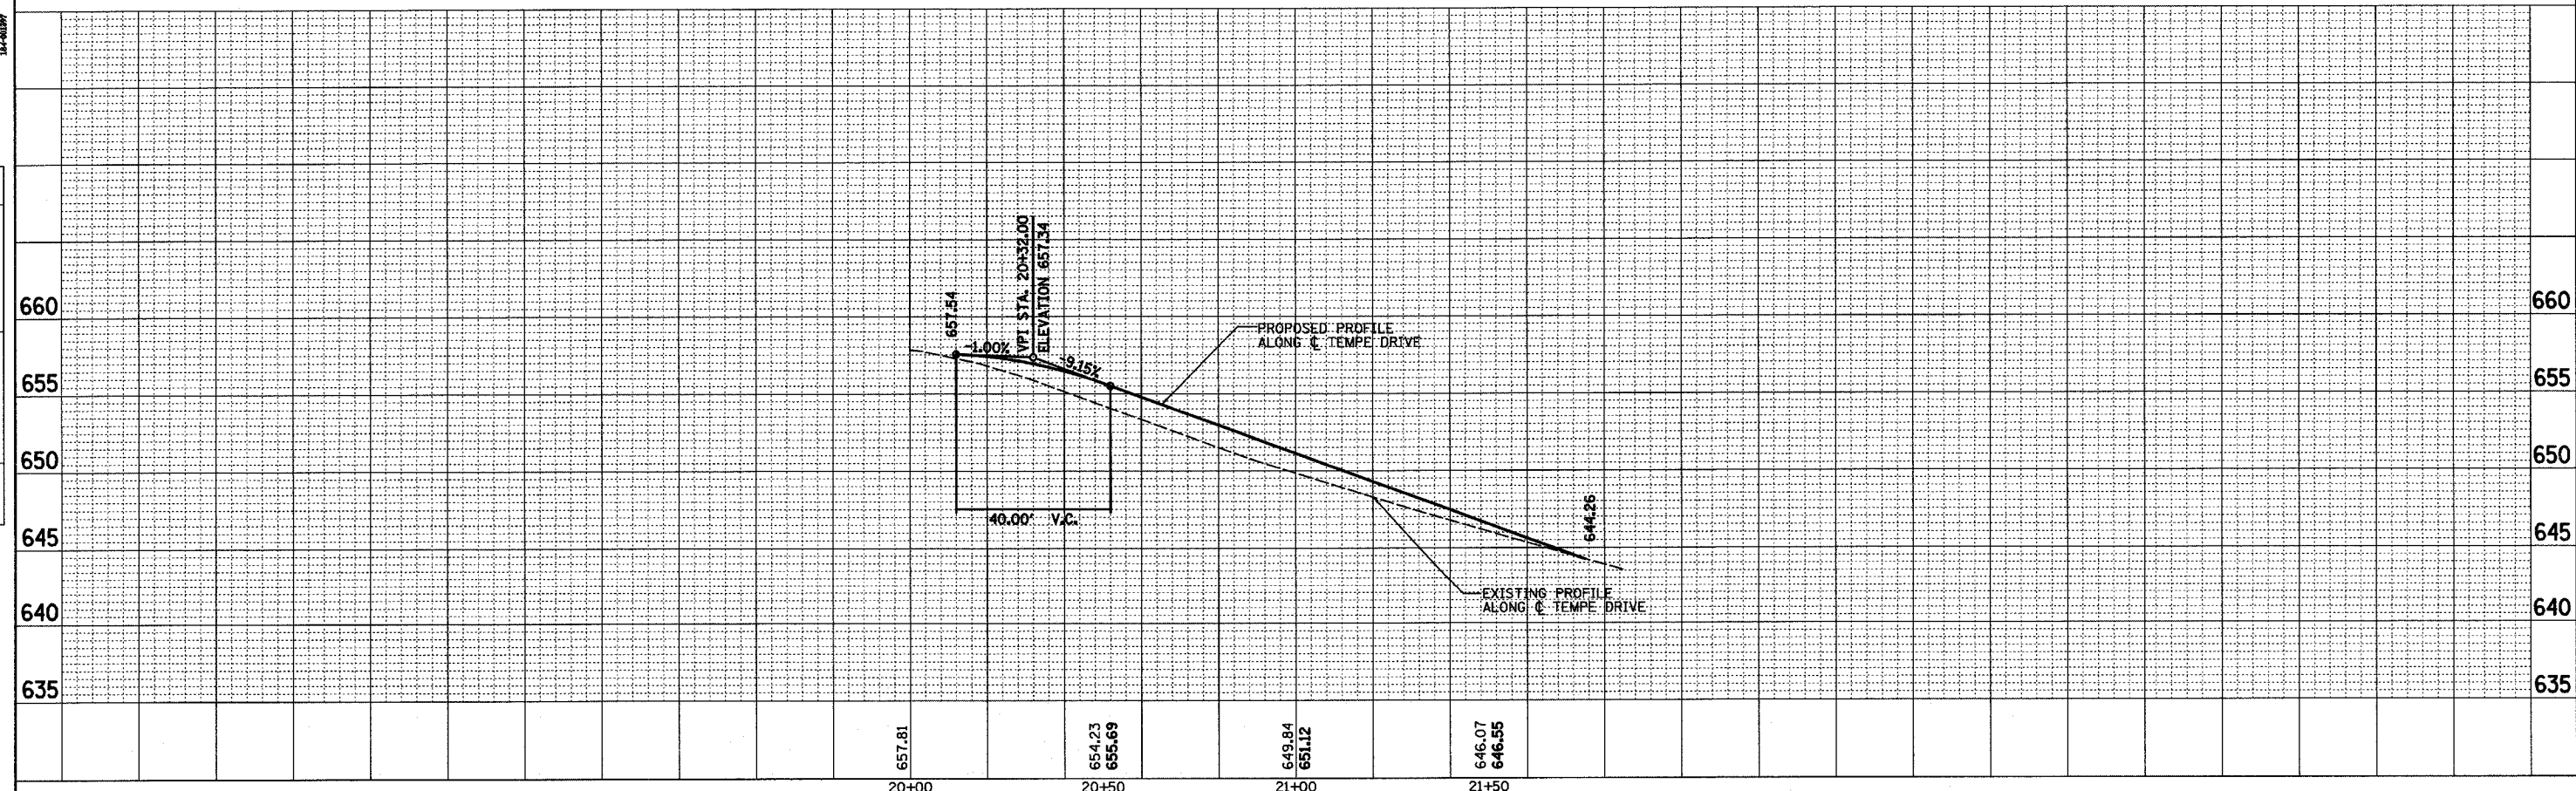
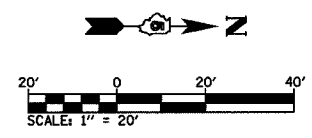


ROUTE NO.	SECTION	COUNTY	TOTAL SHEETS	SHEET NO.
CH 31	*	MACON	162	33
STA.		TO STA.		
FED. RD. DIST. NO. 7		ILLINOIS	PROJECT	
* 02-00175-00-PV				

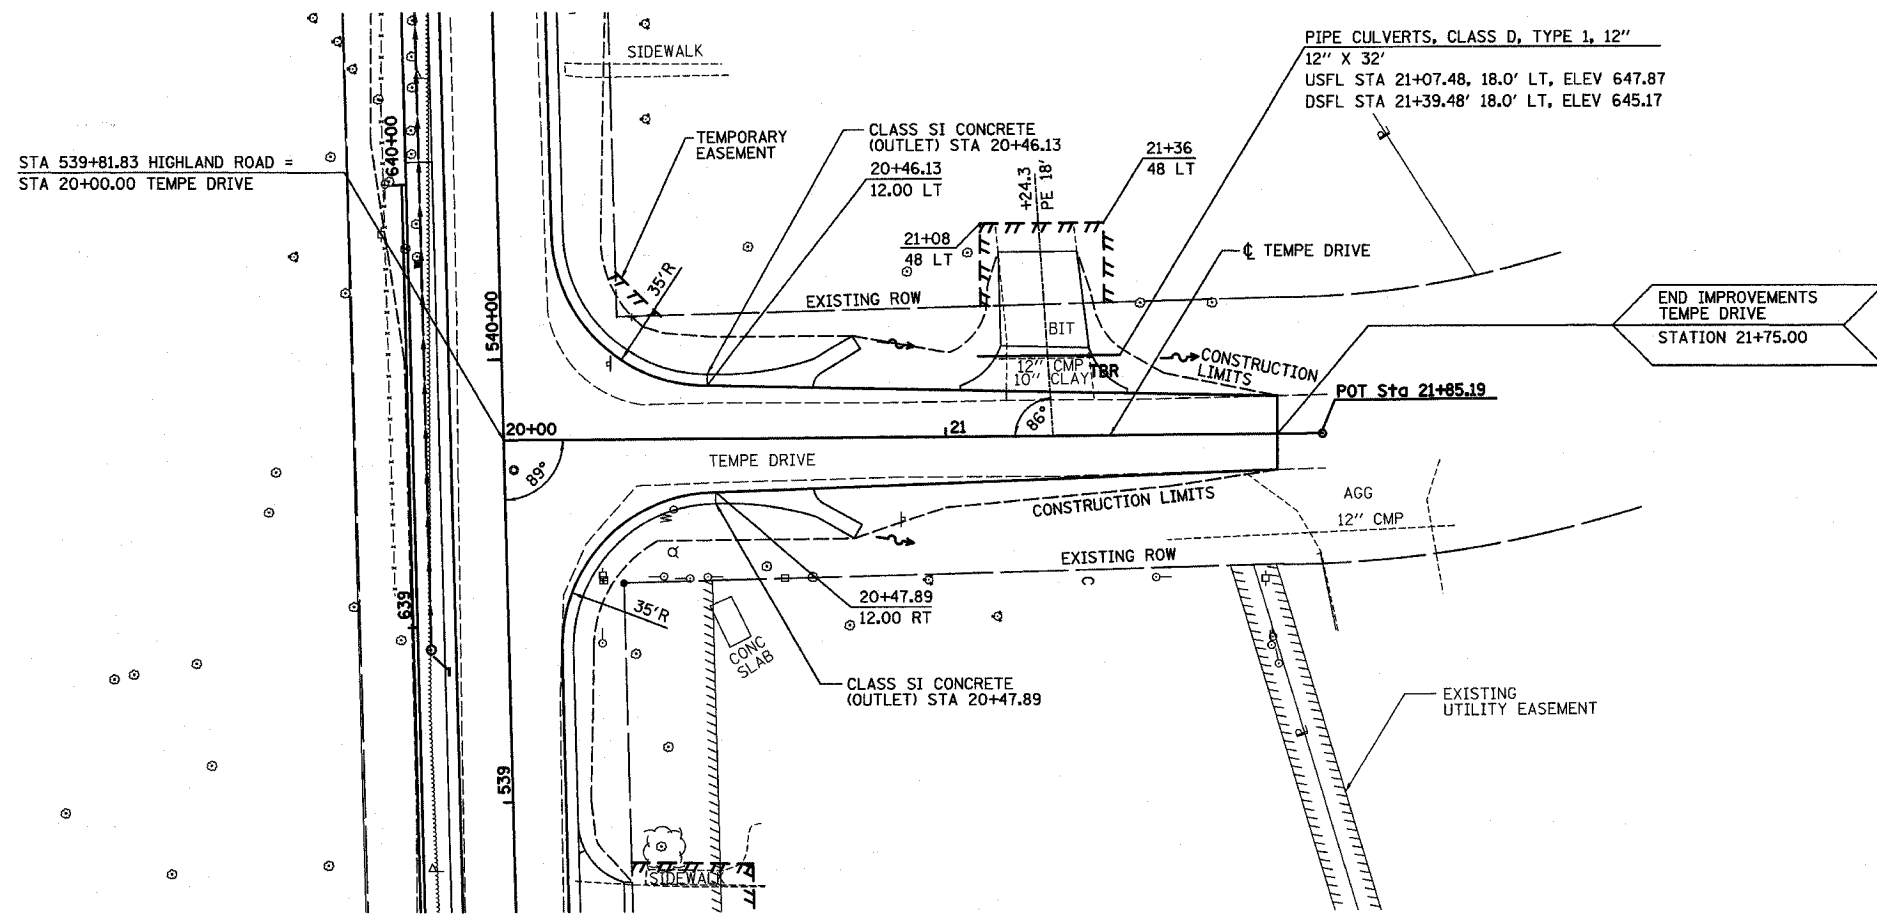

STA 20+00 TO STA 21+75 TEMPE DRIVE

PLAN

DATE	BY
SURVEYED	
NOTED	
ALIGNED	
CHECKED	
RT. OF WAY CHECKED	
NO.	

DECATUR
0317 425-6644
CHICAGO
0779 714-0060

HOMER L.
CHASTAIN
& ASSOCIATES LLP
CONSULTING ENGINEERS
344-4097

PROFILE

DATE	BY
SURVEYED	
NOTED	
CHECKED	
STRUCTURE NOTATIONS OK'D	
NO.	