

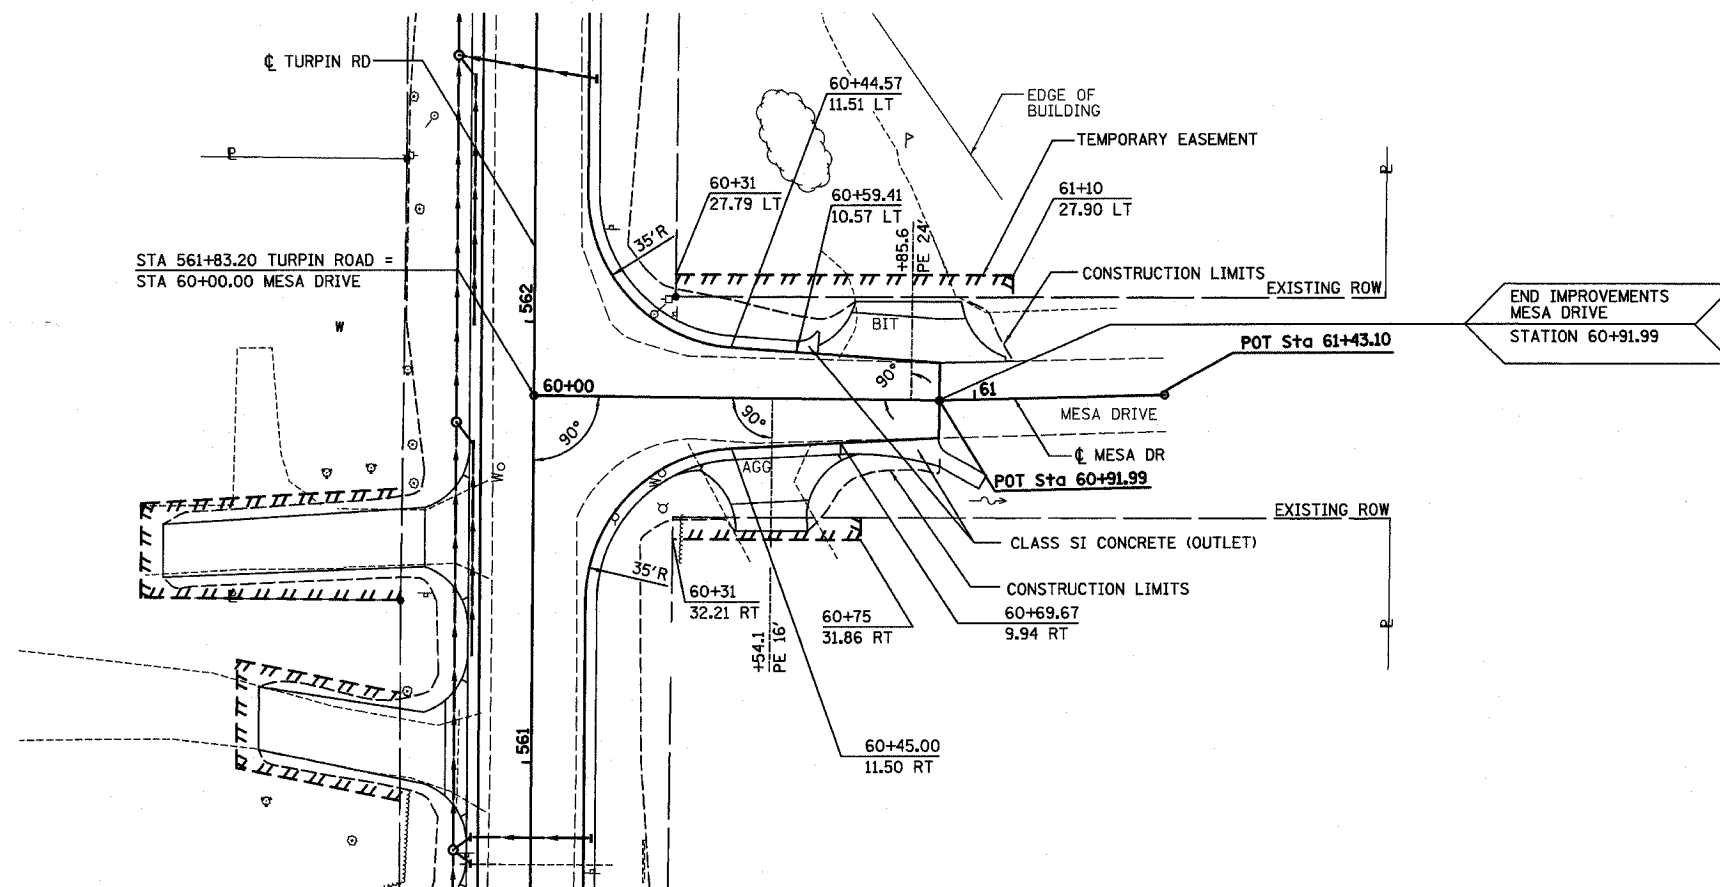


ROUTE NO.	SECTION	COUNTY	TOTAL SHEETS	SHEET NO.
CH 31	*	MACON	162	37
STA.		TO STA.		
FED. RD. DIST. NO. 7		ILLINOIS		PROJECT
* 02-00175-00-PV				

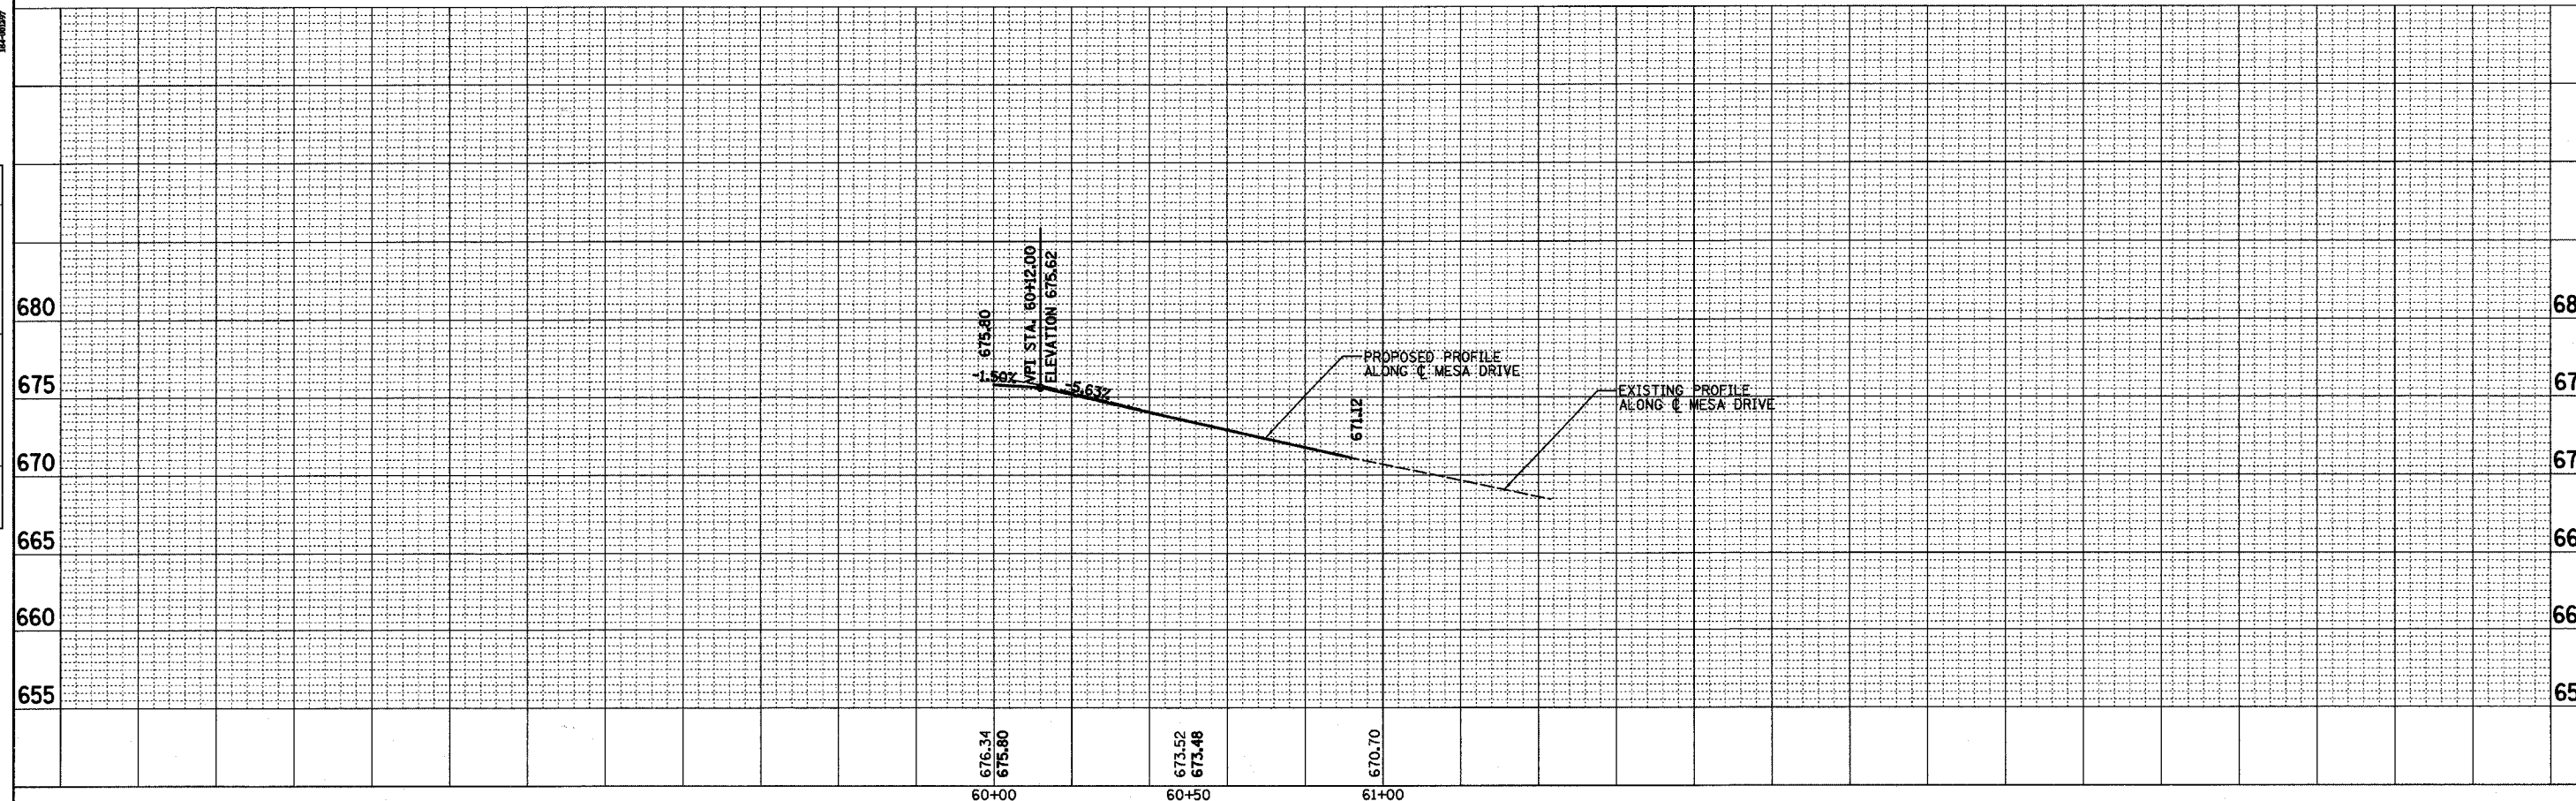

END IMPROVEMENTS
MESA DRIVE
STATION 60+91.99

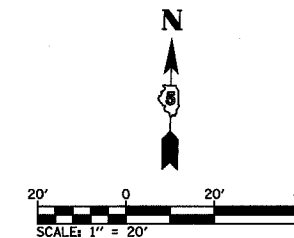

STA 60+00 TO STA 60+91.99 MESA DRIVE

PLAN

SURVEYED	DATE
PLOTTED	
NOTED	
NO.	

DECATUR
0317 42-844
CHICAGO
0773 714-0060

HOMER L.
CHASTAIN
& ASSOCIATES, LLP
CONSULTING ENGINEER

PROFILE

SURVEYED	DATE
PLOTTED	
NOTED	
NO.	