
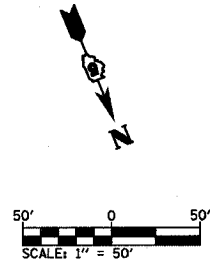


ROUTE NO.	SECTION	COUNTY	TOTAL SHEETS	SHEET NO.
CH 31	*	MACON	162	49
FED. ROAD DIST. NO.	ILLINOIS	PROJECT		

* 02-00175-00-PV

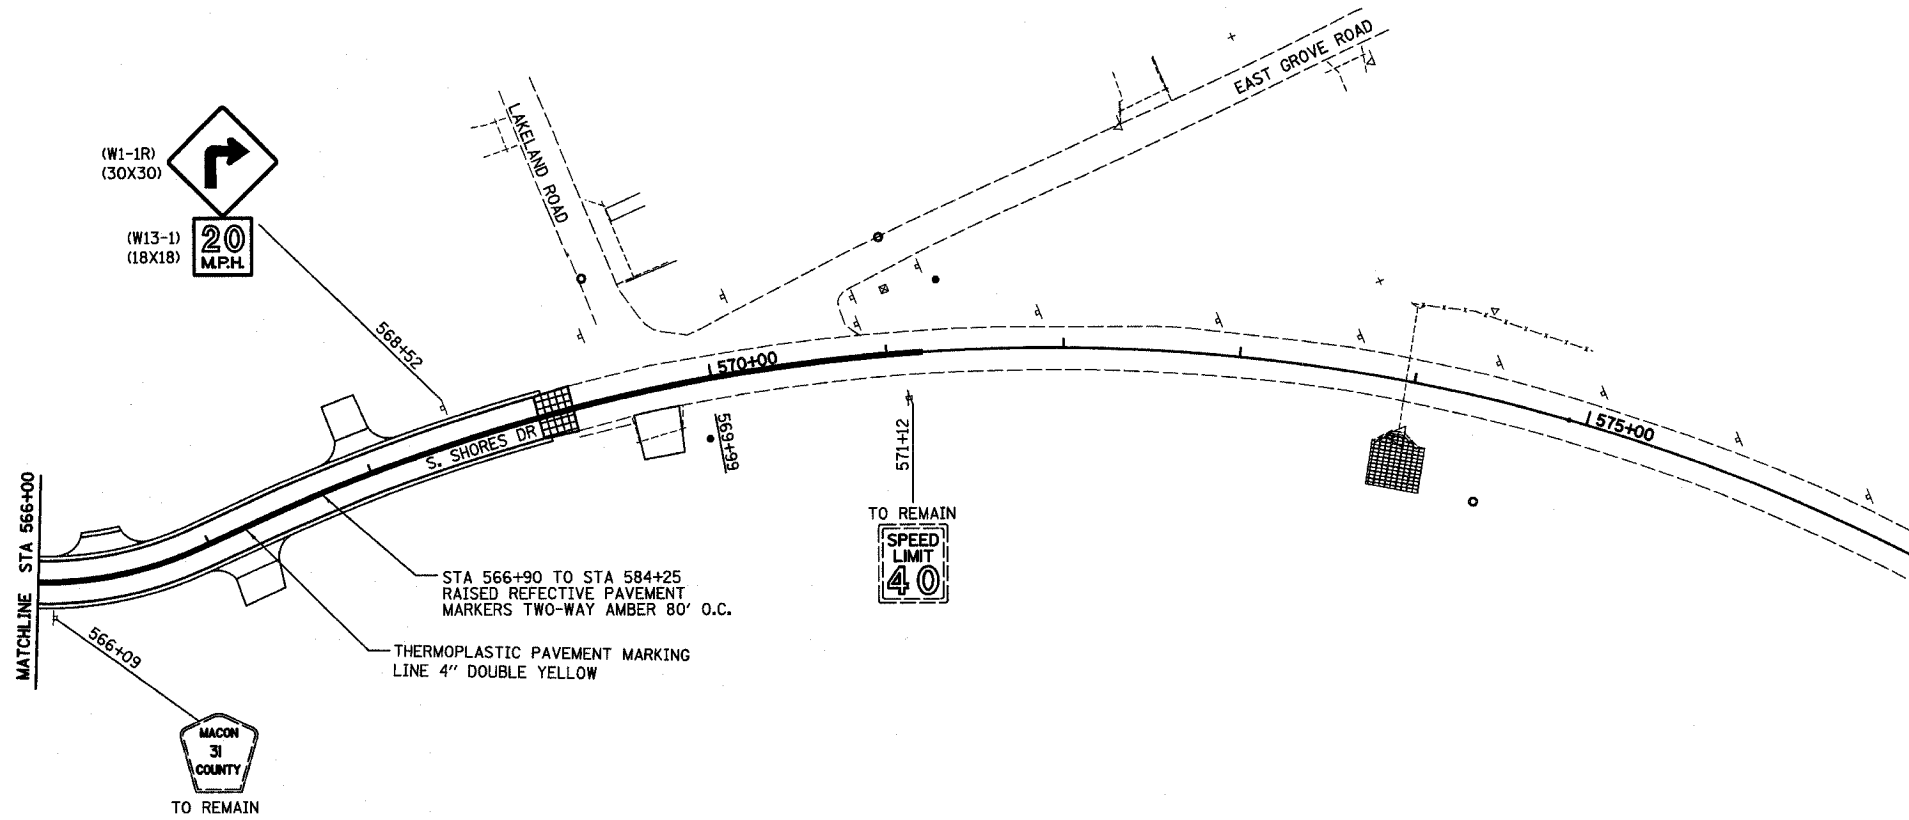

PAVEMENT MARKING AND SIGNING PLAN

REVISIONS NO. DATE INITIALS		TURPIN ROAD CONNECTOR (CH 31) MACON COUNTY, ILLINOIS	DRAWN BY: EMR DATE: 9/03
			CHECKED BY: DATE
		HOMER L. CHASTAIN & ASSOCIATES, LLP CONSULTING ENGINEERS 184-001297	BOOK NUMBER: 471
			PROJECT No.: 4805
			SHEET No.:
		DECATUR (217) 422-8644 CHICAGO (773) 714-0650	