


ROUTE NO.	SECTION	COUNTY	TOTAL SHEETS	SHEET NO.
CH 31	*	MACON	162	52
FEDERAL DIST. NO.		ILLINOIS	PROJECT	
* 02-00175-00-PV				

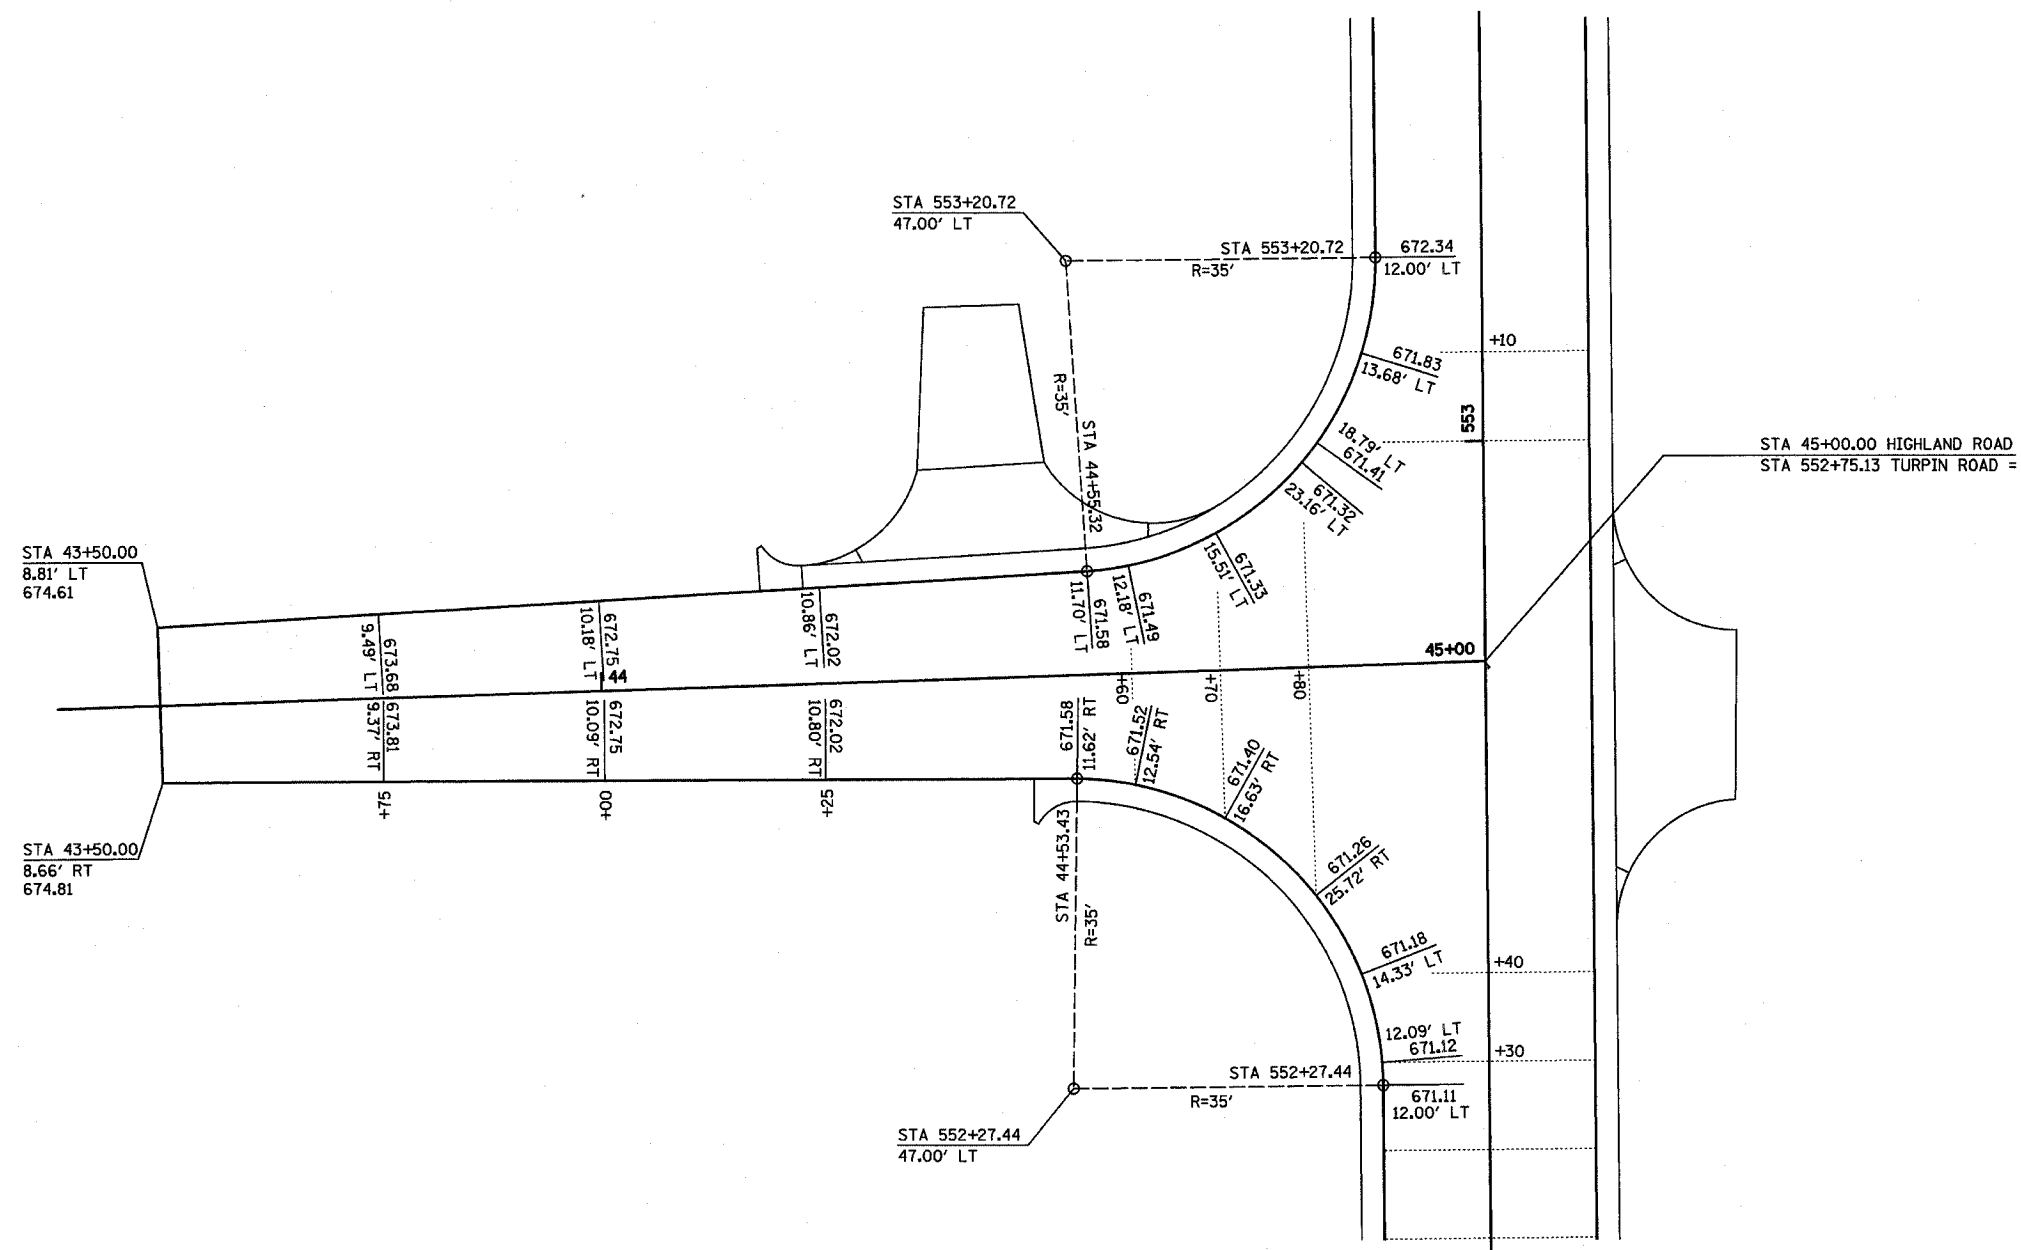

INTERSECTION DETAIL - HIGHLAND ROAD

REVISIONS NO. DATE INITIALS		TURPIN ROAD CONNECTOR (CH 31) MACON COUNTY, ILLINOIS		DRAWN BY DATE DLB 5/04	
		HOMER L. CHASTAIN & ASSOCIATES, LLP CONSULTING ENGINEERS 184-001397		CHECKED BY DATE GLF 03/05	
		DECATUR (217) 423-8644 CHICAGO (773) 714-0050		BOOK NUMBER 471	
				PROJECT NO. 4805	
				SHEET NO.	