
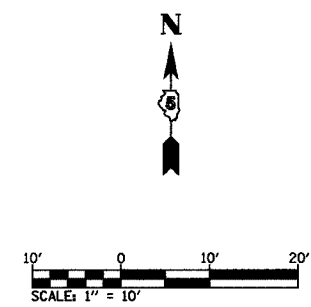


ROUTE NO.	SECTION	COUNTY	TOTAL SHEETS	SHEET NO.
CH 31	*	MACON	162	53
FED. ROAD DIST. NO.		ILLINOIS	PROJECT	

\* 02-00175-00-PV

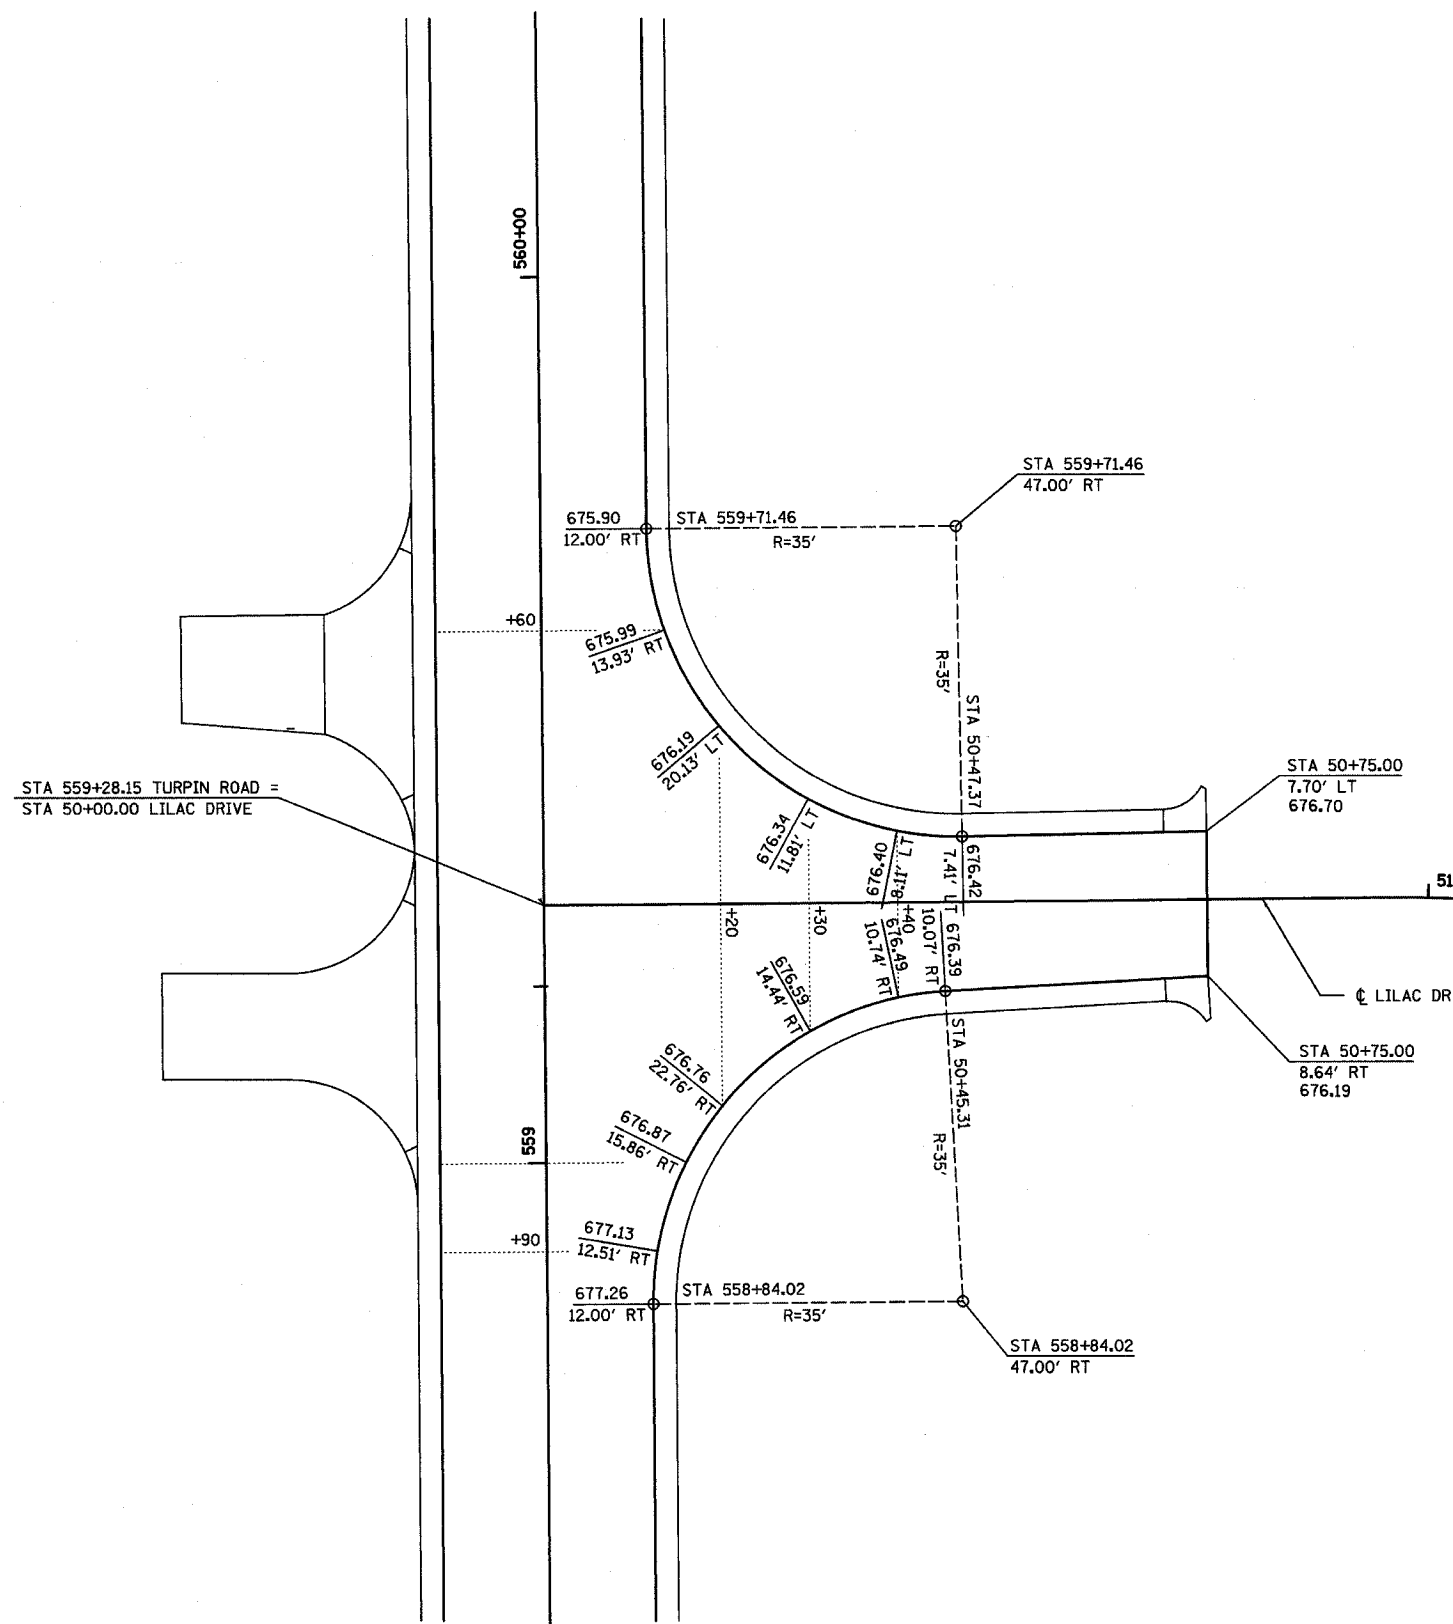

INTERSECTION DETAIL - LILAC DRIVE

<b>REVISIONS</b> NO. DATE INITIALS		TURPIN ROAD CONNECTOR (CH 31) MACON COUNTY, ILLINOIS		DRAWN BY DATE DLB 5/04
1				CHECKED BY DATE GLF 03/05
2				BOOK NUMBER 471
3				PROJECT NO. 4805
4				SHEET NO.
5				
6				
7				
8				
9				
10				

**HOMER L. CHASTAIN & ASSOCIATES, LLP**  
 CONSULTING ENGINEERS  
 184-06197  
 DECATUR IL 62521-4244  
 CHICAGO IL 60607-7140-0050