
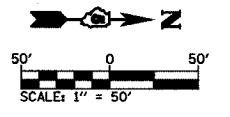
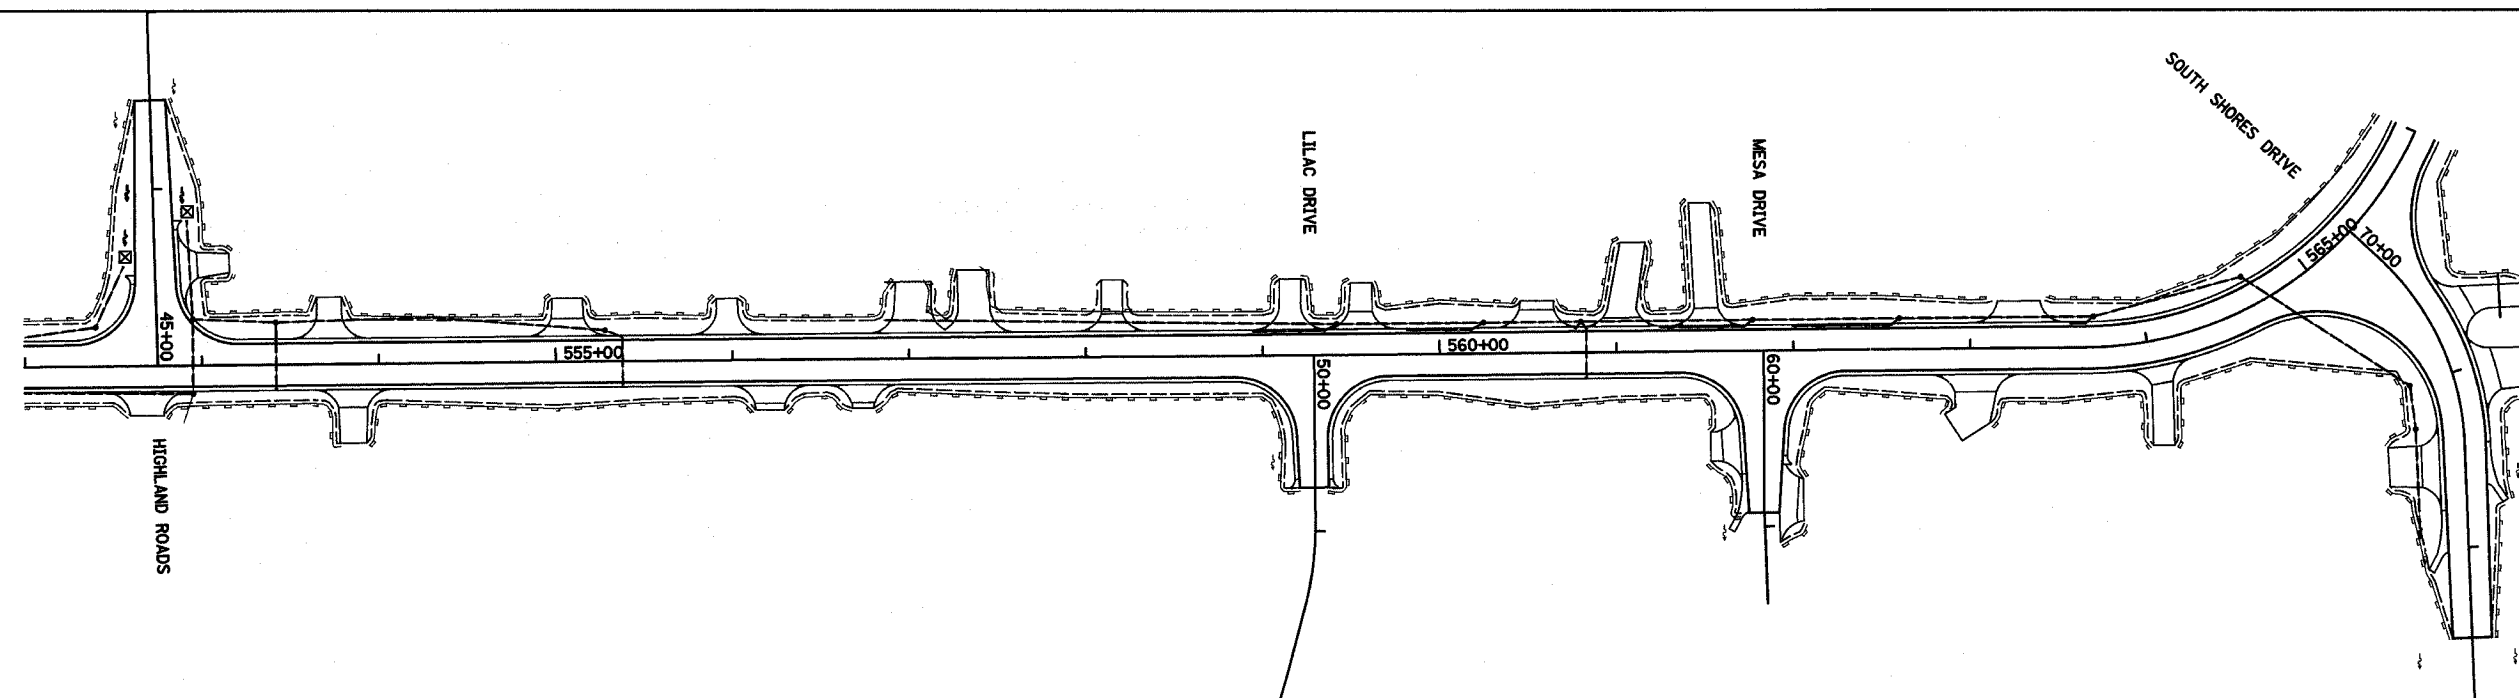
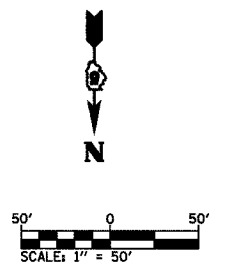


91325

ROUTE NO.	SECTION	COUNTY	TOTAL SHEETS	SHEET NO.
CH 31	*	MACON	162	59
FED. ROAD DIST. NO.	ILLINOIS	PROJECT		
* 02-00175-00-PV				

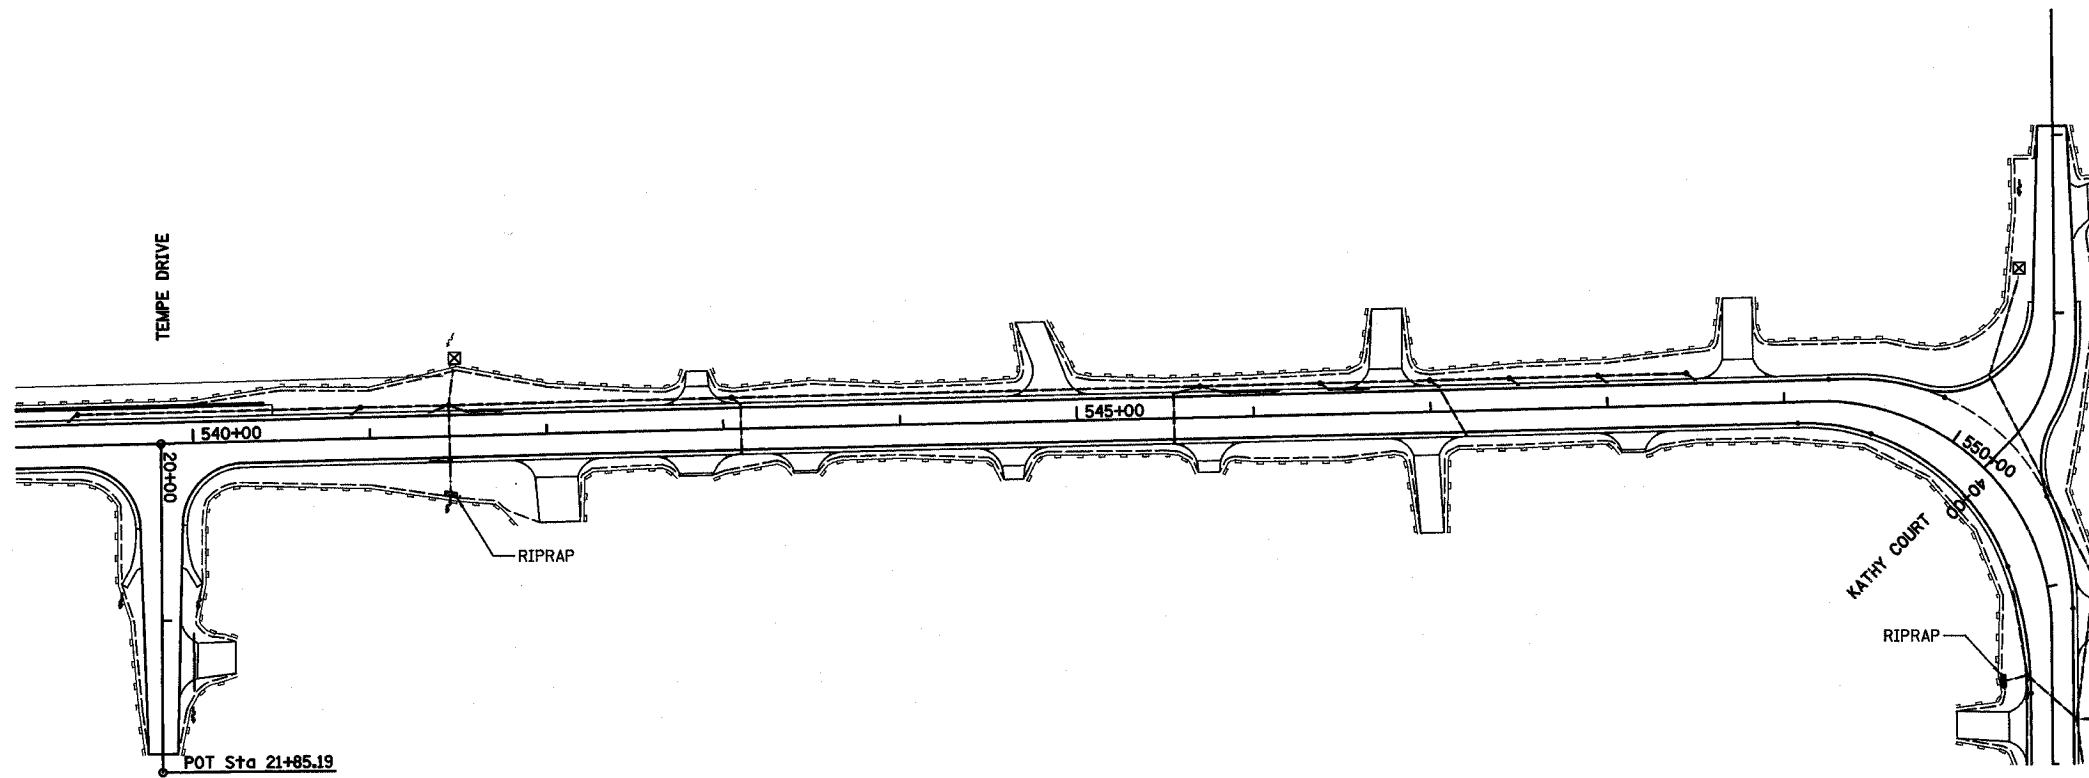

REVISIONS			TUPPIN ROAD CONNECTOR (CH 31) MACON COUNTY, ILLINOIS		DRAWN BY	DATE
NO.	DATE	INITIALS			DLB	05/04
1					CHECKED BY	DATE
2					BOOK NUMBER	471
3					PROJECT NO.	4805
4					SHEET NO.	
5					HOMER L. CHASTAIN & ASSOCIATES, LLP CONSULTING ENGINEERS 144-00177	
6					DECATUR	317-422-8844
7					CHICAGO	773-714-0060
8						
9						
10						