


ROUTE NO.	SECTION	COUNTY	TOTAL SHEETS	SHEET NO.
CH 31	*	MACON	162	77
STA.		TO STA.		
FED. RD. DIST. NO. 7		ILLINOIS	PROJECT	
70-02-00175-00-PV				

FINAL	DATE
ENGINEER	
NOTED	
PLOTTED	
ALIGNED	
CHECKED	
BY	
NO.	

ORIGINAL	DATE
ENGINEER	
NOTED	
PLOTTED	
ALIGNED	
CHECKED	
BY	
NO.	

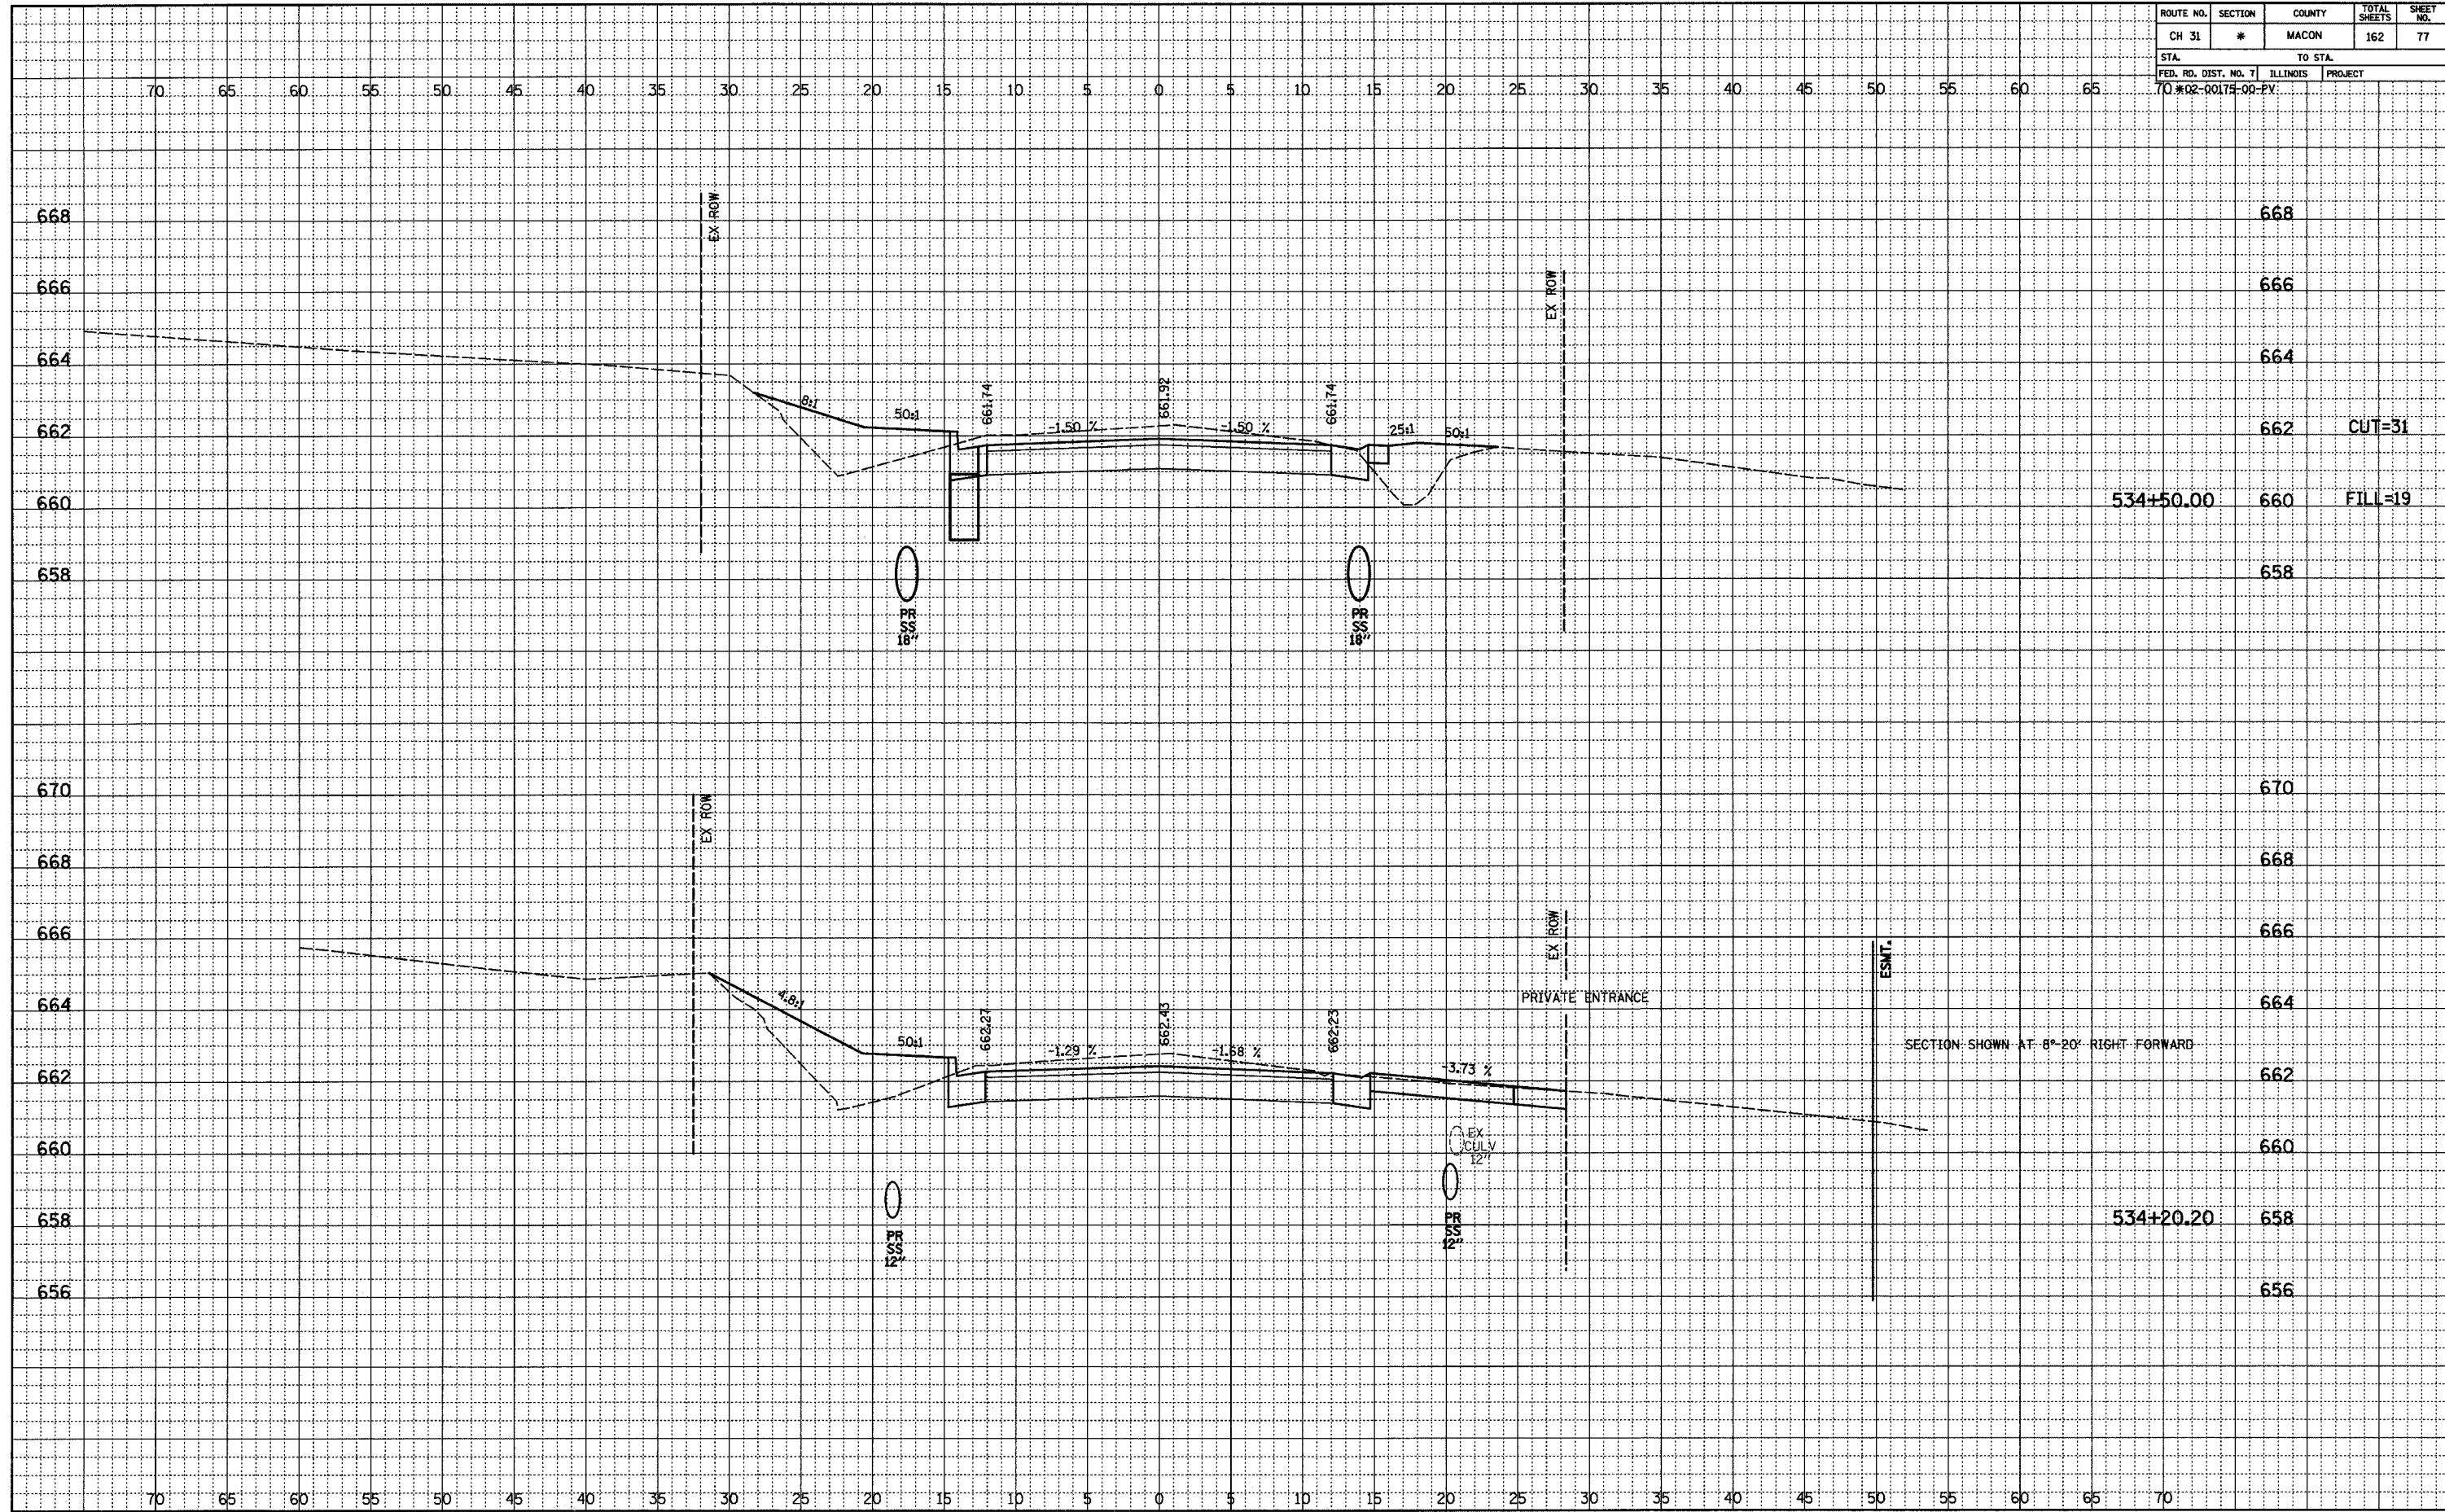

668	668
666	666
664	664
662	662 CUT=31
660	534+50.00 660 FILL=19
658	658
670	670
668	668
666	666
664	664
662	662 SECTION SHOWN AT 8°-20' RIGHT FORWARD
660	660
658	534+20.20 658
656	656