


ROUTE NO.	SECTION	COUNTY	TOTAL SHEETS	SHEET NO.
CH 31	*	MACON	162	78
STA.		TO STA.		
FED. RD. DIST. NO. 7		ILLINOIS	PROJECT	
70 #02-00174-00-PV				

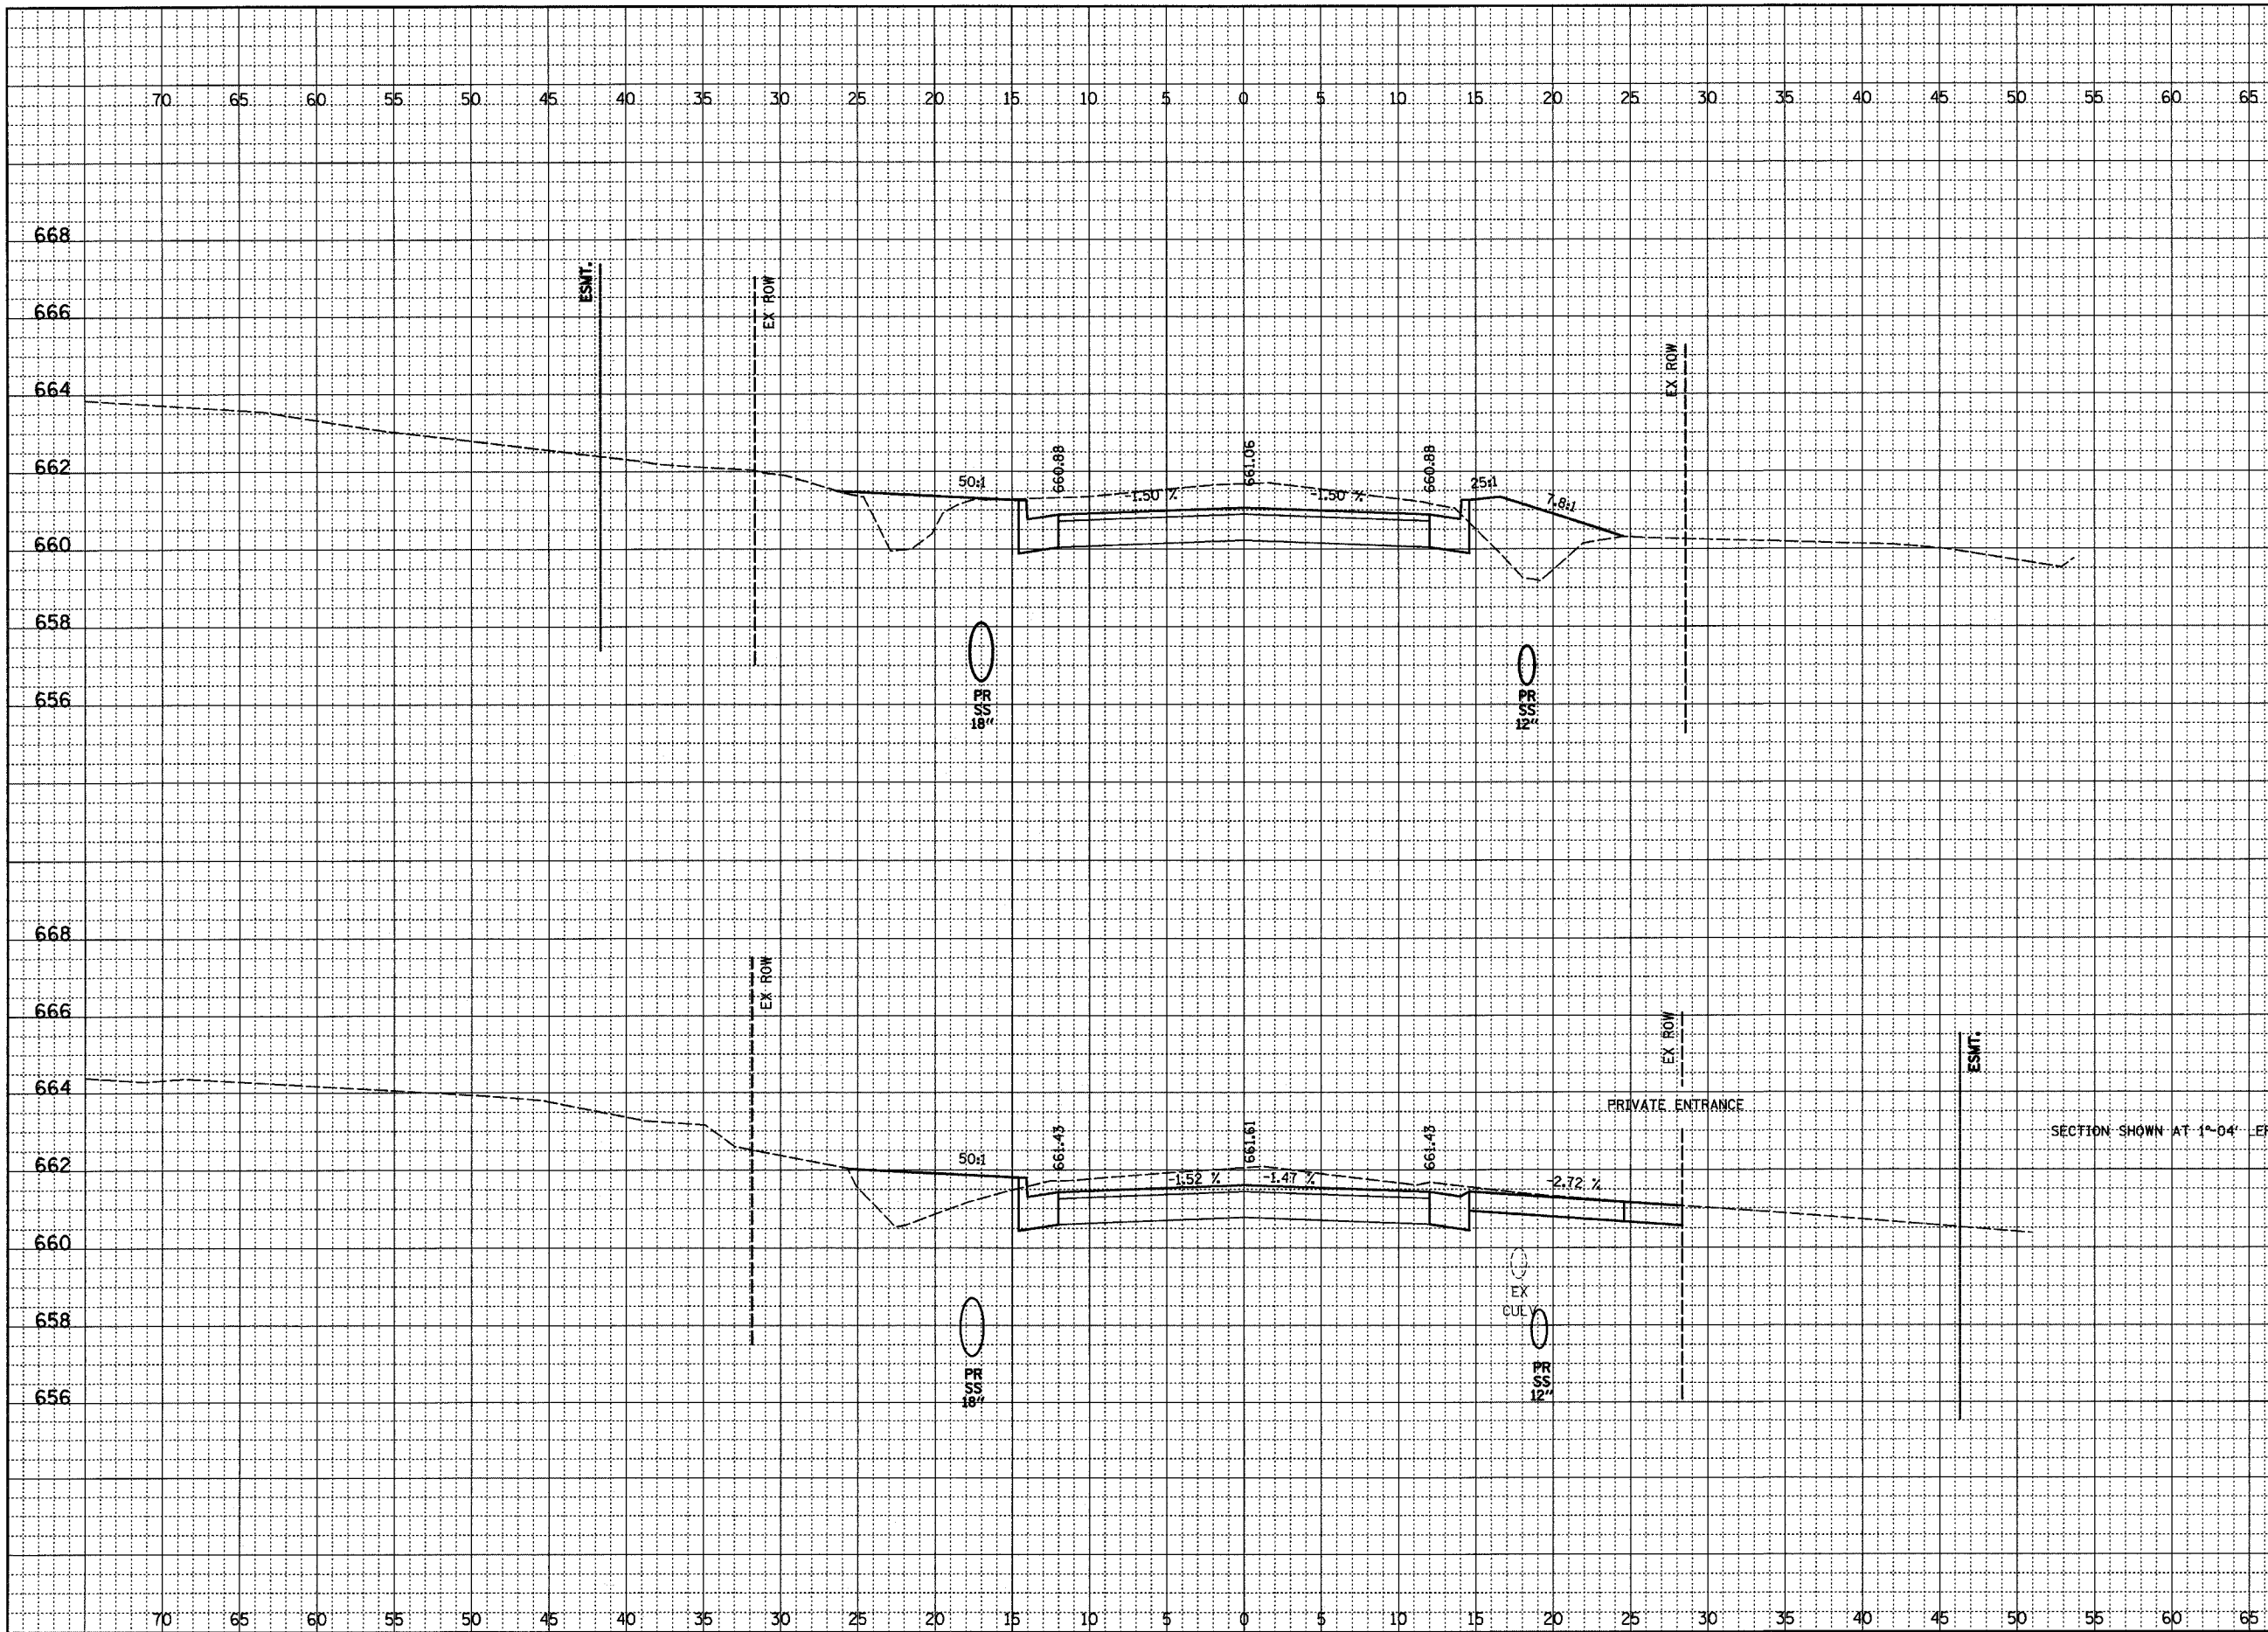

CUT=39
FILL=16

535+00.00

534+67.75

SECTION SHOWN AT 1"=04' LEFT FORWARD

PRIVATE ENTRANCE

FINAL	SURVEYED	BY	DATE
NOTED	PLOTTED		
NO.	NO.		

ORIGINAL	SURVEYED	BY	DATE
NOTED	PLOTTED		
NO.	NO.		