


ROUTE NO.	SECTION	COUNTY	TOTAL SHEETS	SHEET NO.
CH 31	*	MACON	162	87
STA.		TO STA.		
FED. RD. DIST. NO. 7		ILLINOIS	PROJECT	
70 #02-00175-00-PV				

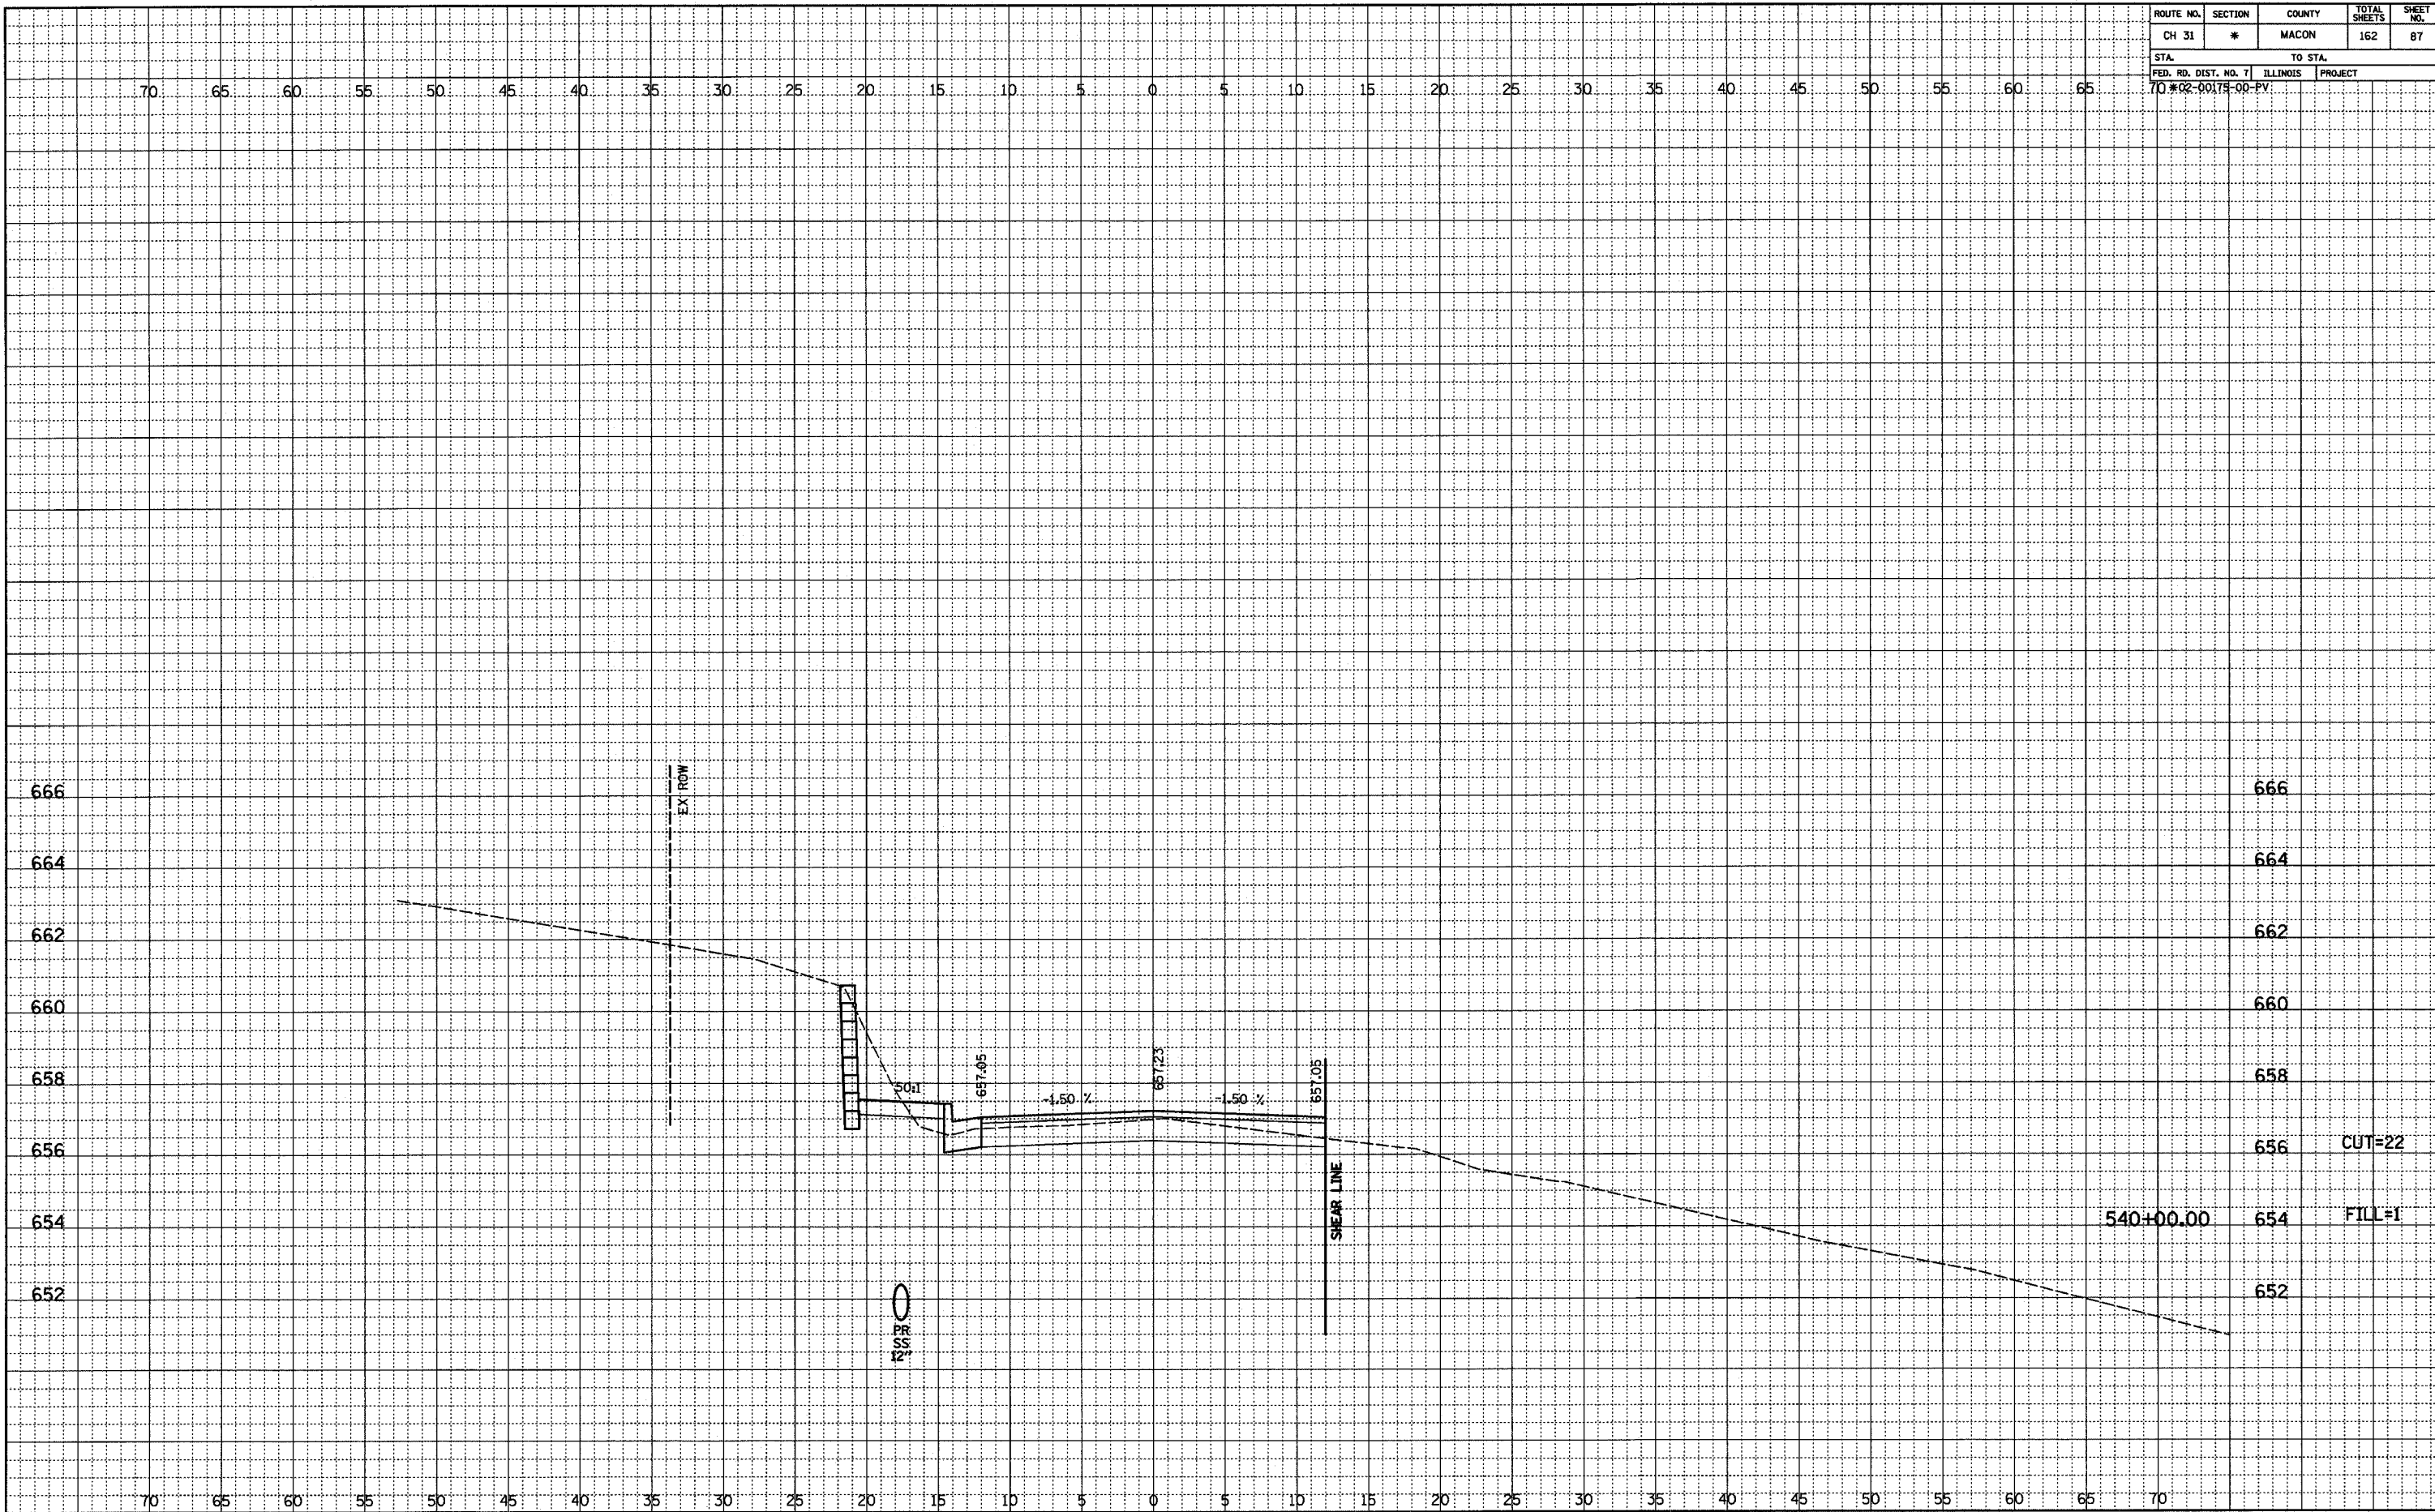

FINAL	SURVISED	DATE
NOTED	BY	
NO. _____	NO. _____	

ORIGINAL	SURVISED	DATE
NOTED	BY	
NO. _____	NO. _____	