


ROUTE NO.	SECTION	COUNTY	TOTAL SHEETS	SHEET NO.
CH 31	*	MACON	162	91
STA.		TO STA.		
FED. RD. DIST. NO. 7		ILLINOIS	PROJECT	
70 #02-00175-00-PV				

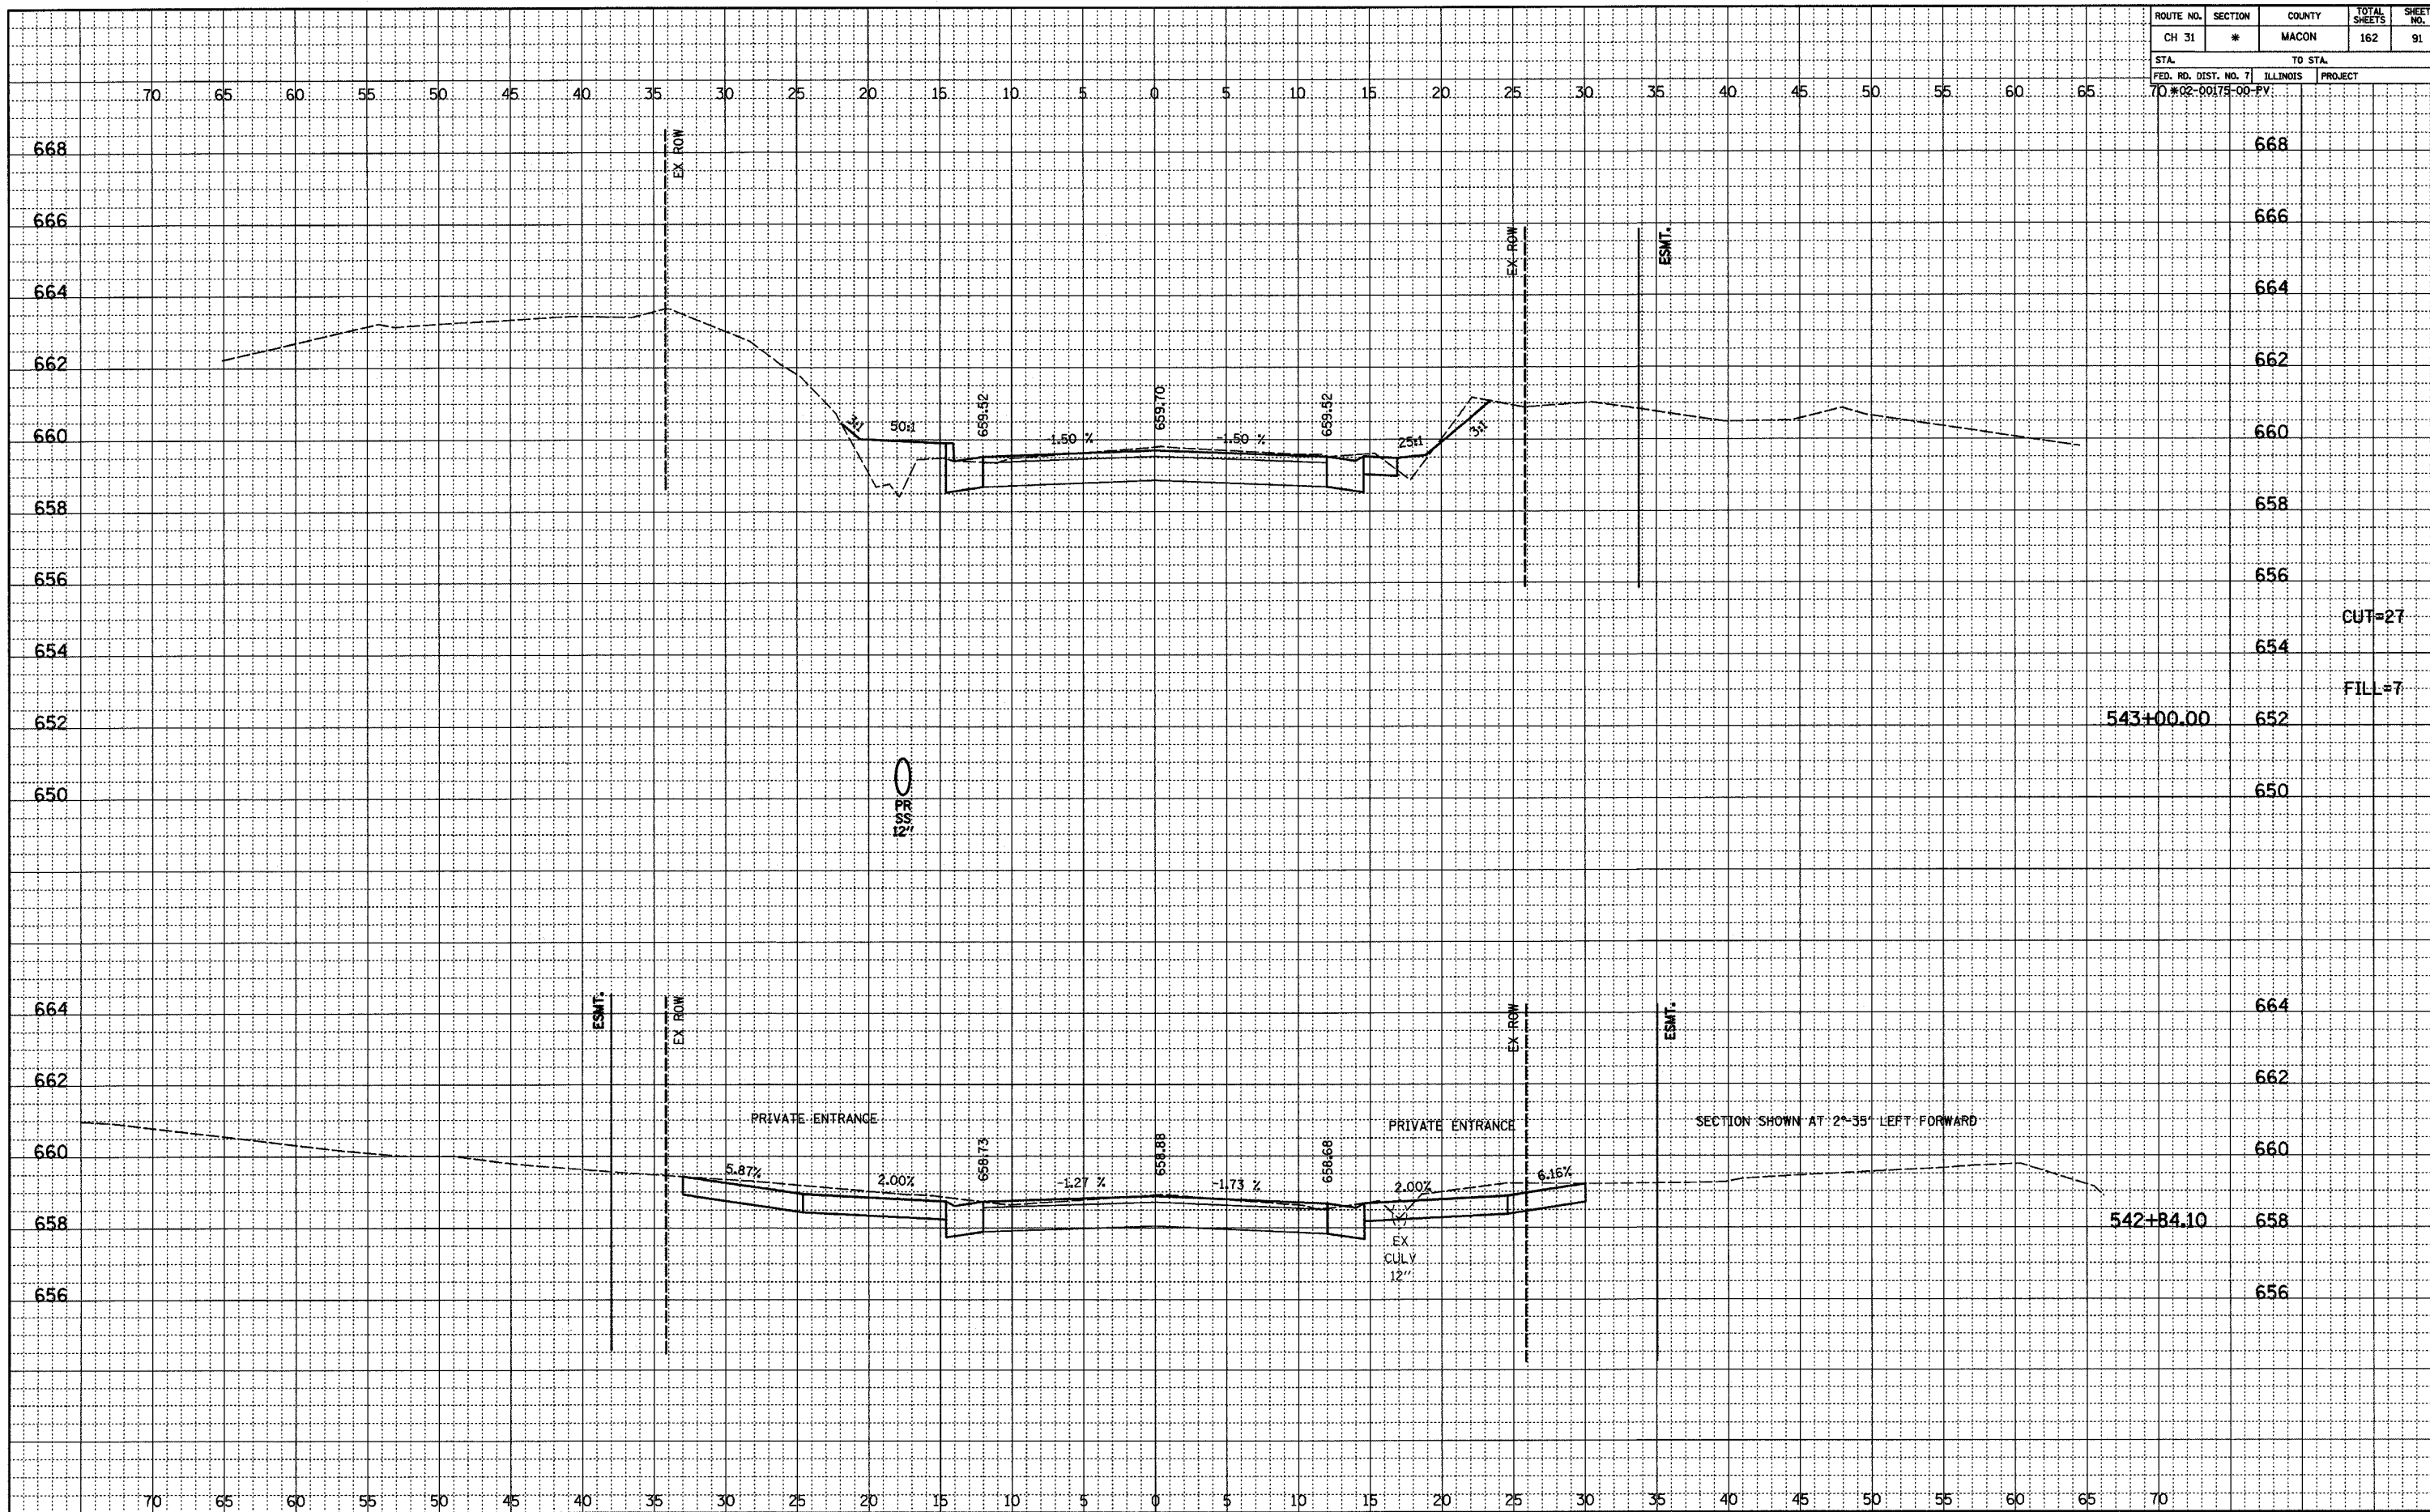

FINAL	SURVEYED	BY	DATE
NOTED	PLOTTED		
NO.	BY		

ORIGINAL	SURVEYED	BY	DATE
NOTED	PLOTTED		
NO.	BY		