


ROUTE NO.	SECTION	COUNTY	TOTAL SHEETS	SHEET NO.
CH 31	*	MACON	162	102
STA.		TO STA.		
70+02-00175-00-PV		ILLINOIS PROJECT		

FINAL	DATE
NOTED	BY
PLOTTED	
ALIGNED	
CHECKED	
NO.	

ORIGINAL	DATE
NOTED	BY
PLOTTED	
GRADES CHECKED	
STRUCTURE NOTATIONS OK'D	
NO.	

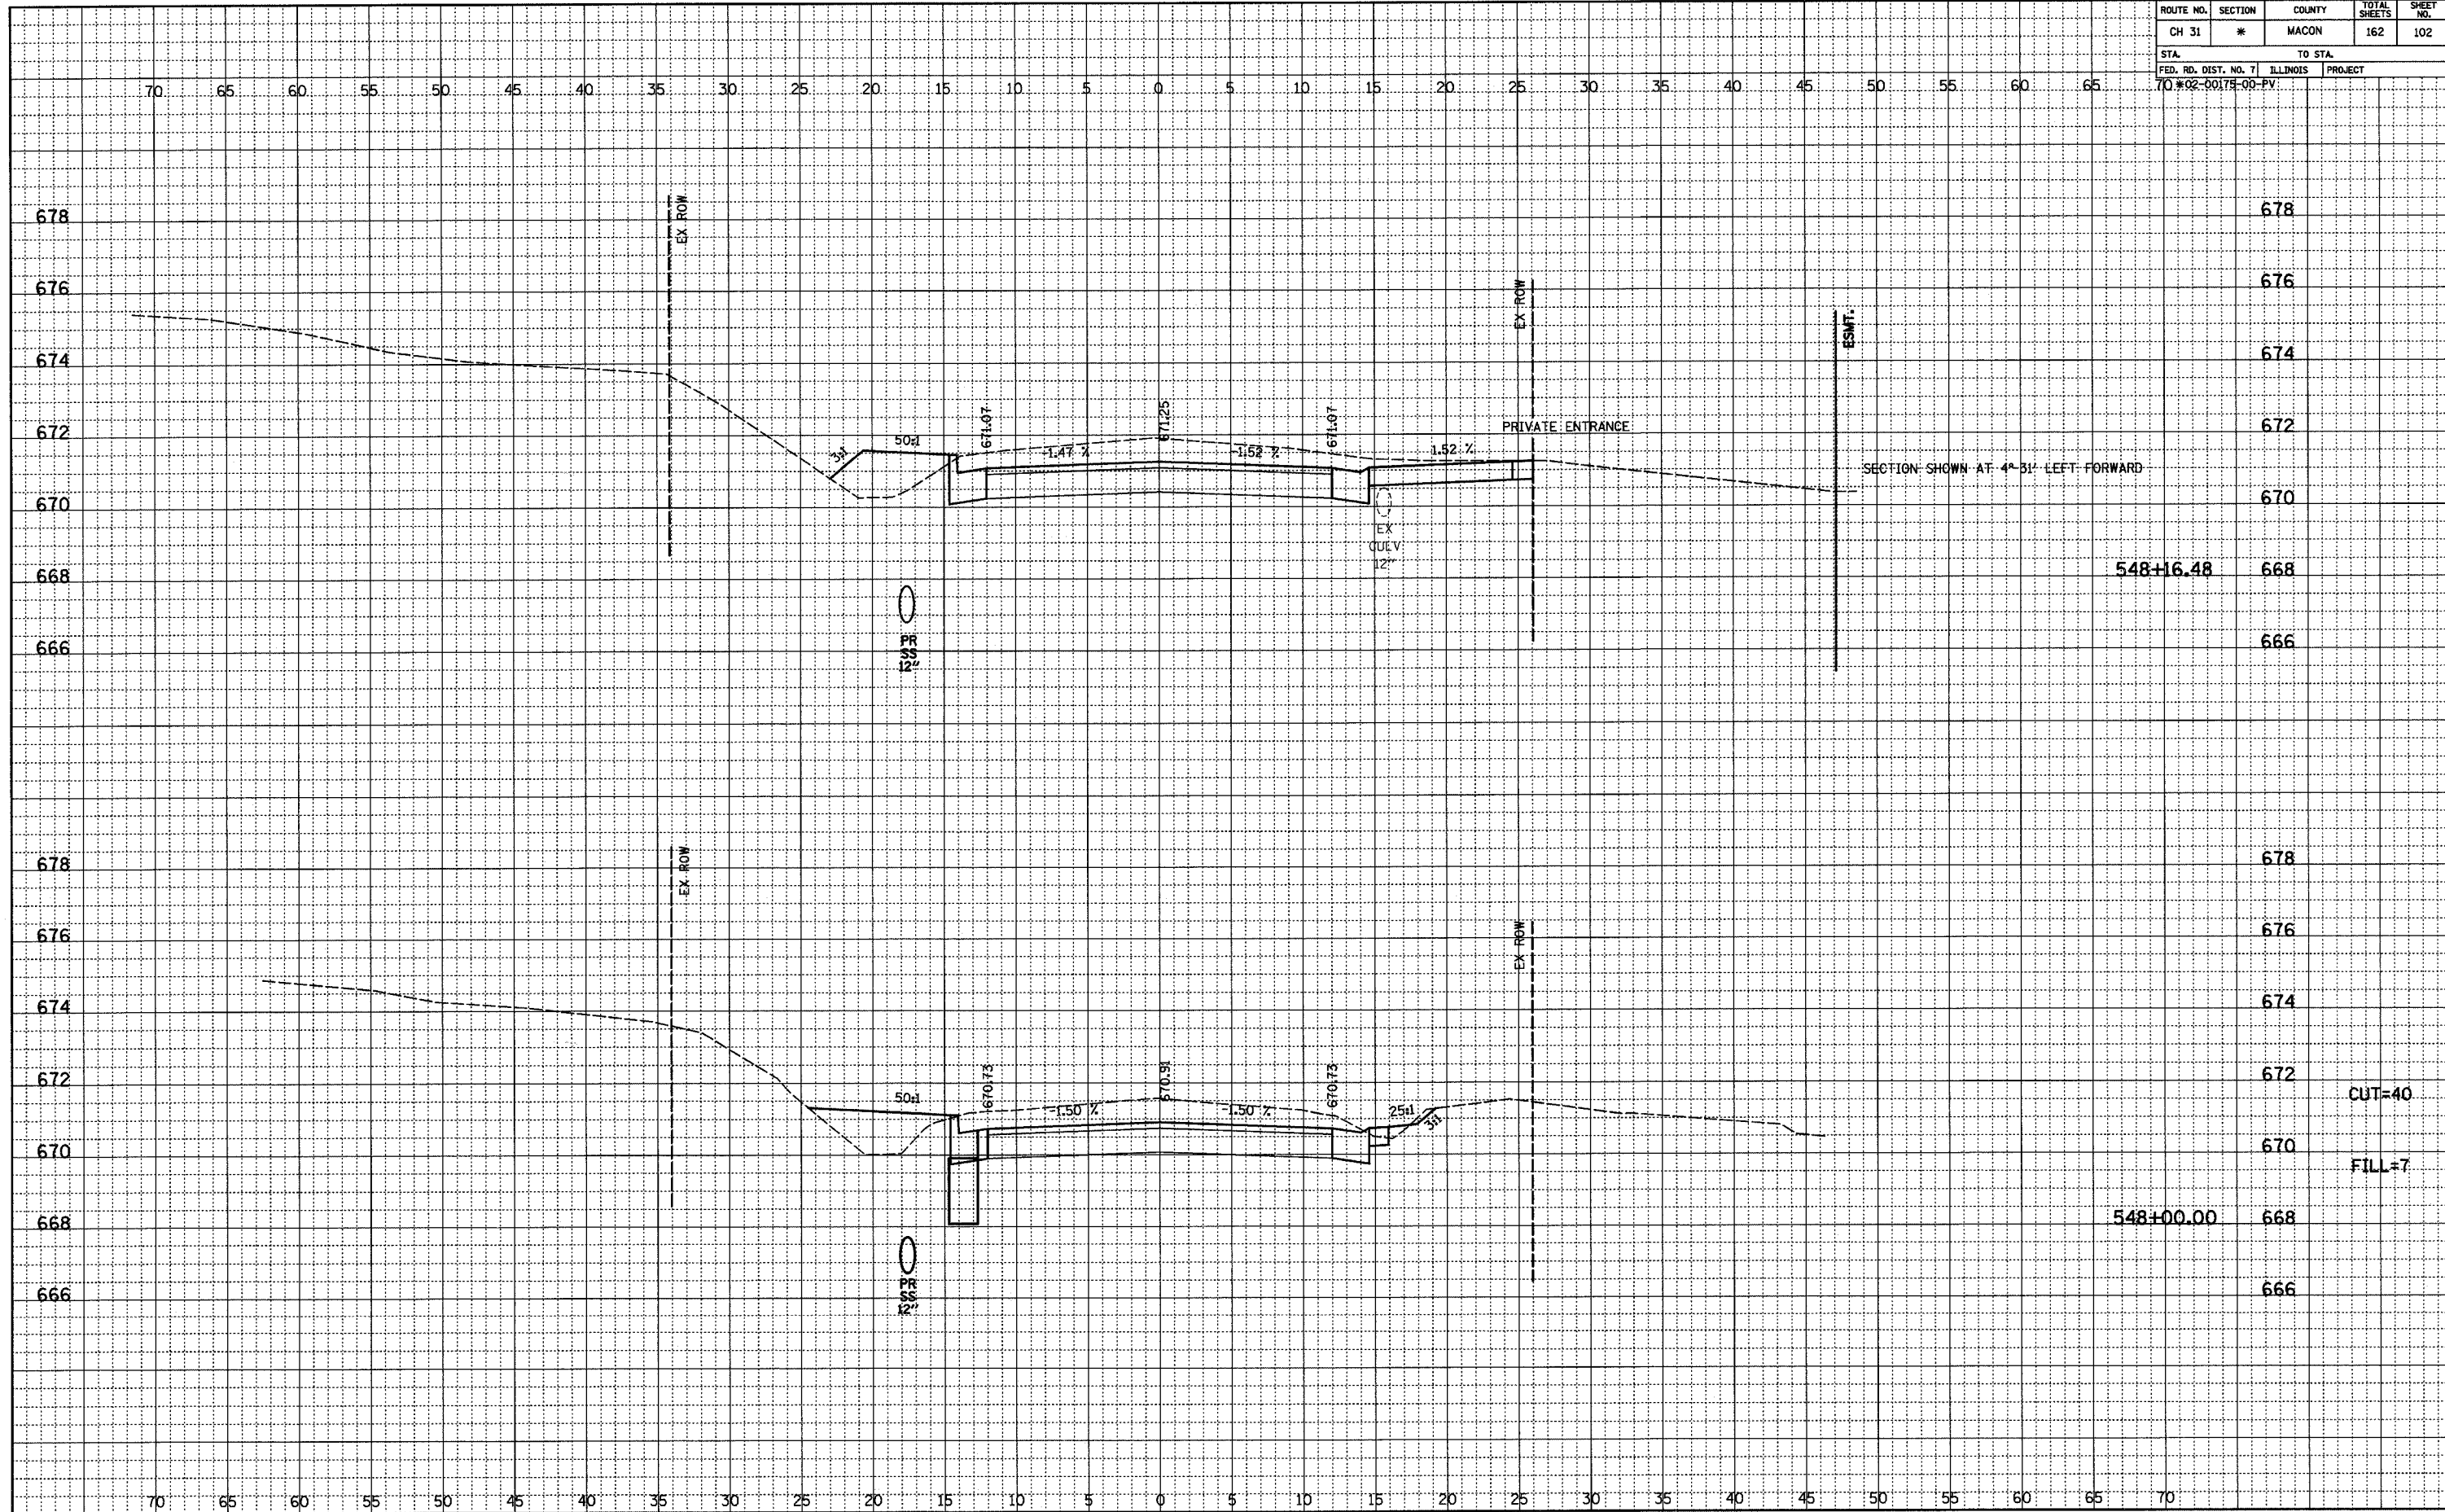

CUT=40  
FILL=7