


ROUTE NO.	SECTION	COUNTY	TOTAL SHEETS	SHEET NO.
CH 31	*	MACON	162	103
STA.		TO STA.		
50+02-00175-00-PV		ILLINOIS PROJECT		

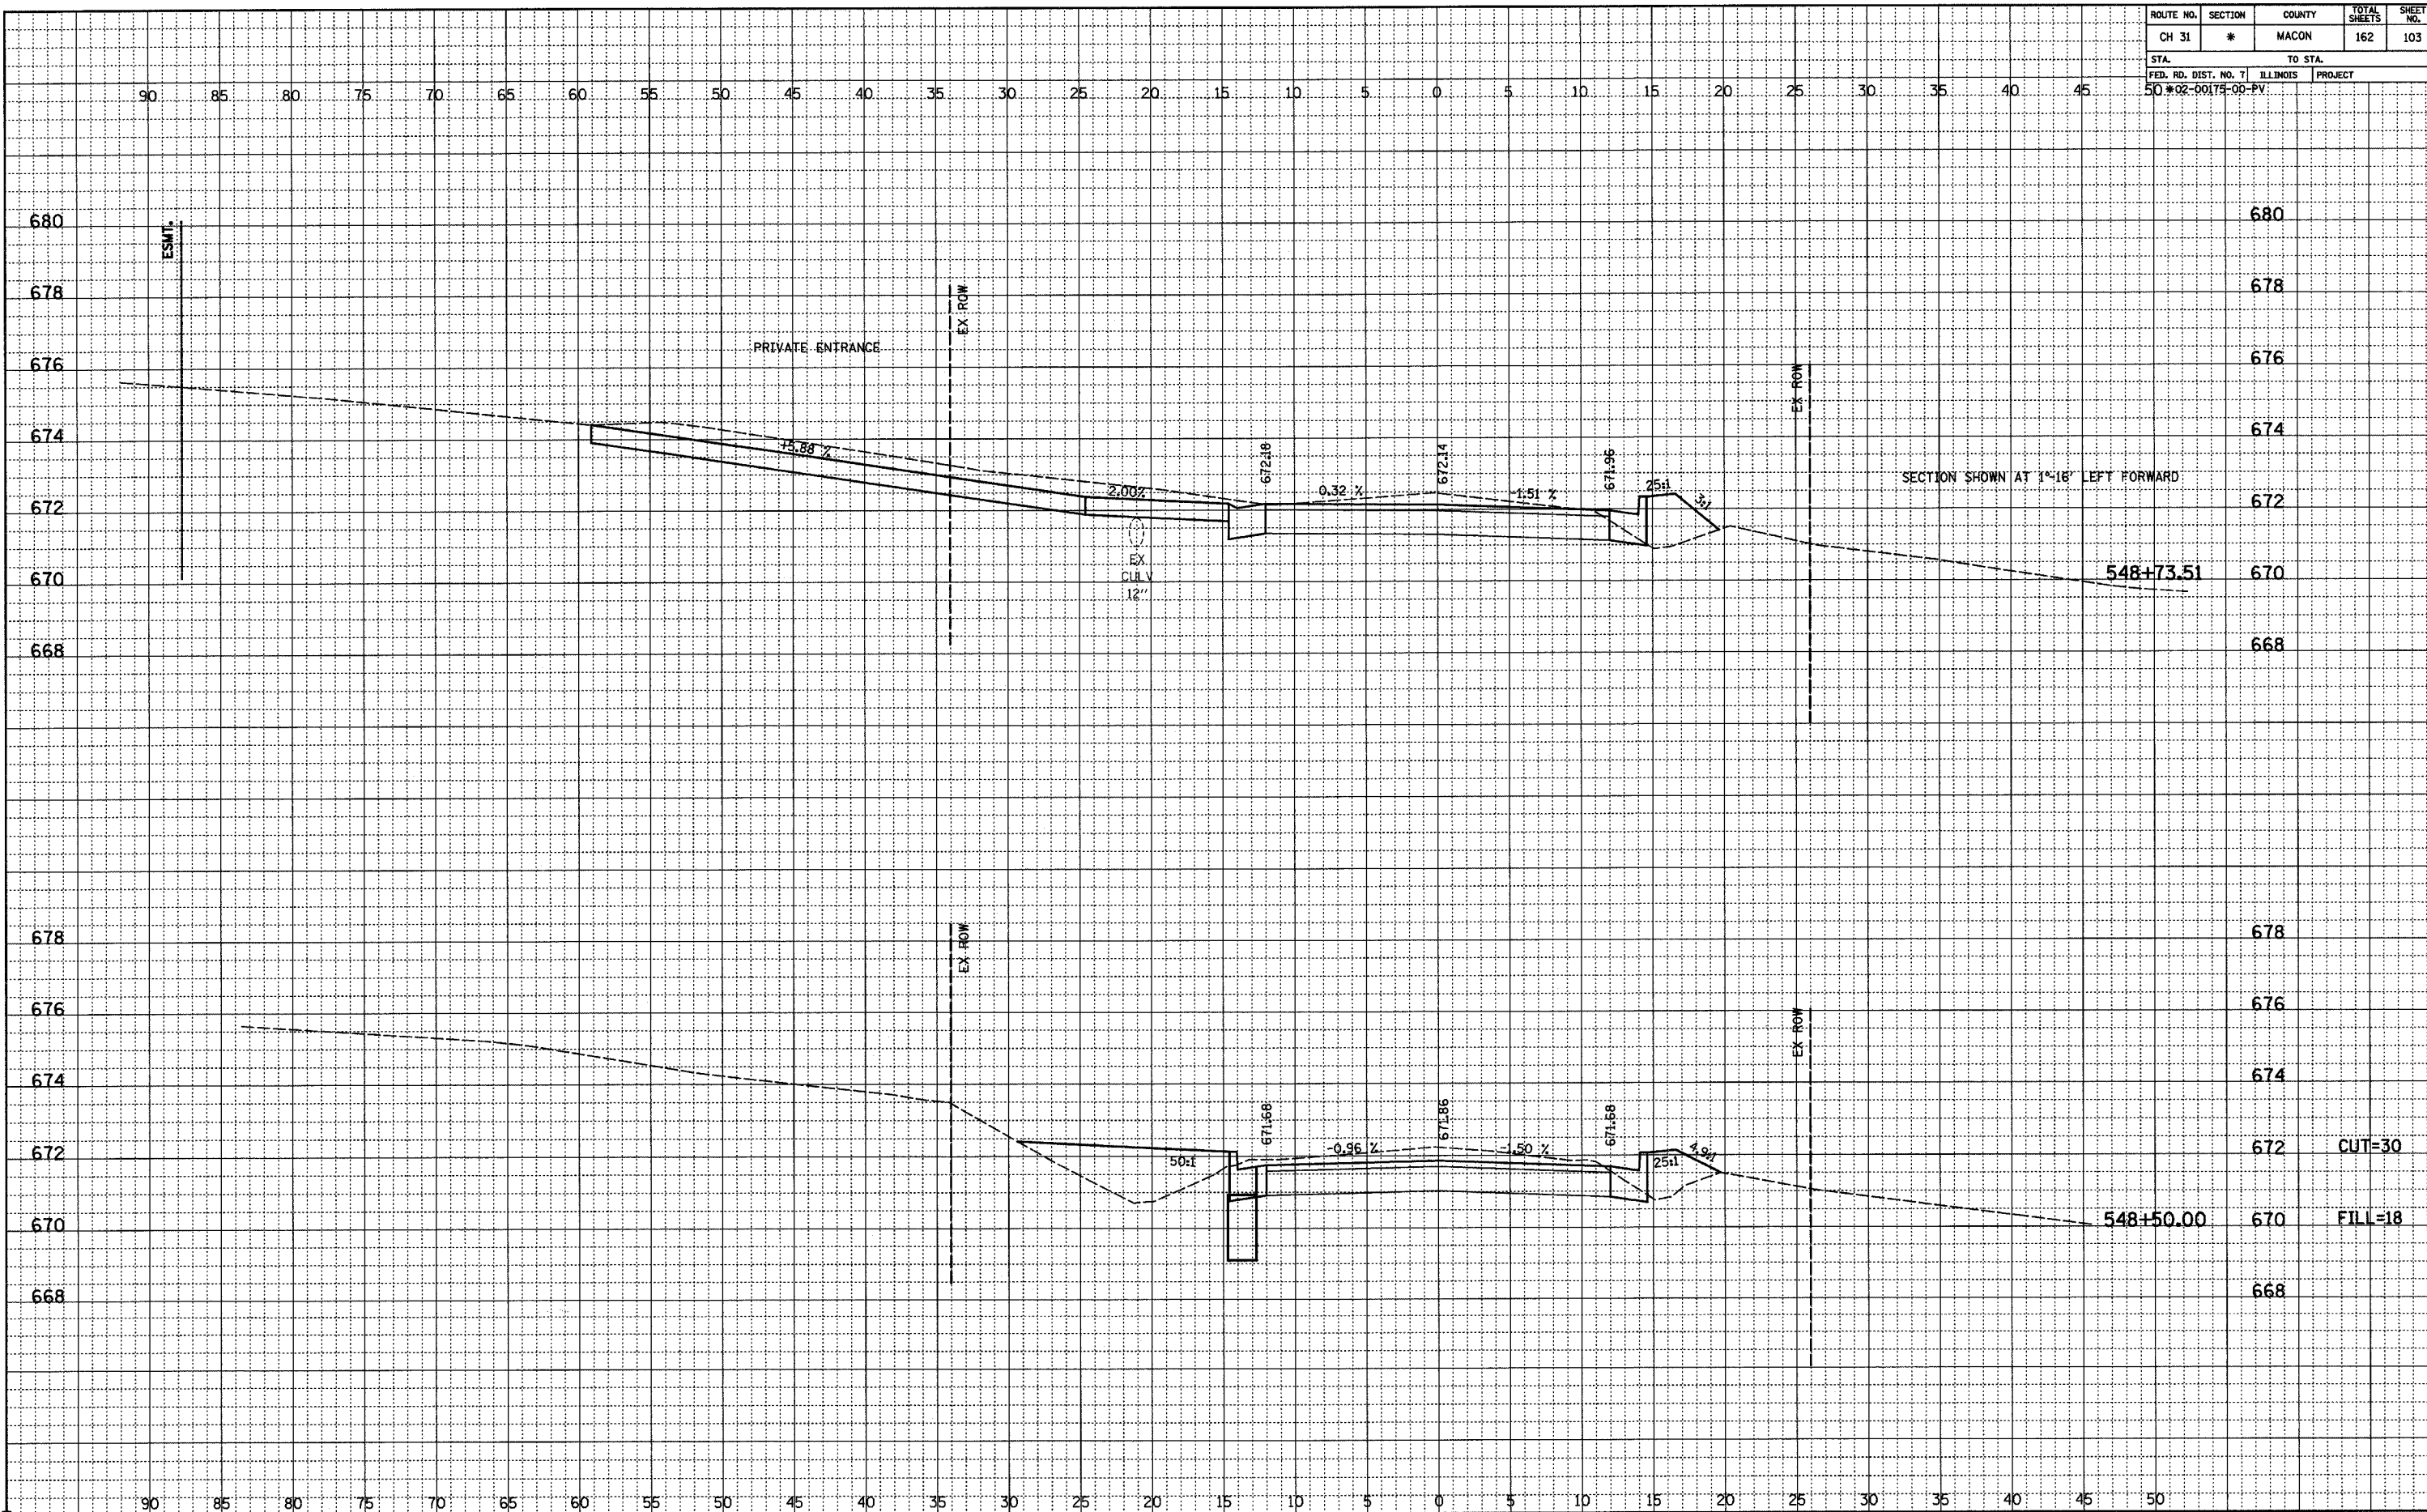

FINAL	SURVEYED	DATE
NOTED	PLOTTED	
NO.	BY	

ORIGINAL	SURVEYED	DATE
NOTED	PLOTTED	
NO.	BY	