


ROUTE NO.	SECTION	COUNTY	TOTAL SHEETS	SHEET NO.
CH 31	*	MACON	162	104
STA.		TO STA.		
FED. RD. DIST. NO. 7		ILLINOIS PROJECT		

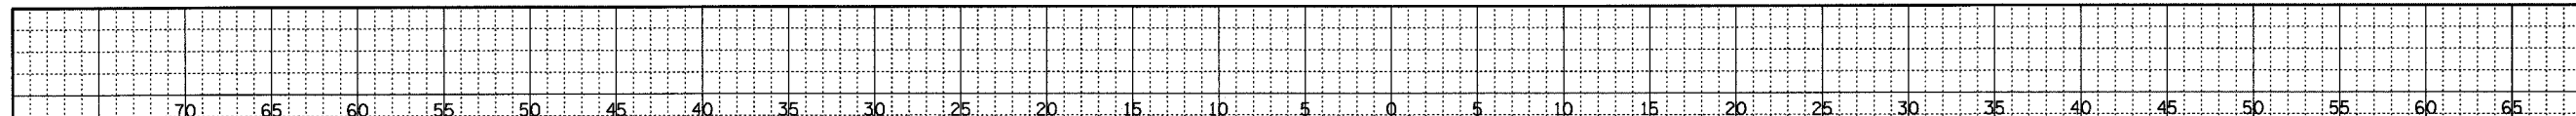

FINAL SURVEYED
NOTED
NO. _____

BY _____

DATE _____

PLOTTED
NOTED
NO. _____


BY _____

DATE _____

CHK'D
NOTED
NO. _____

BY _____

DATE _____

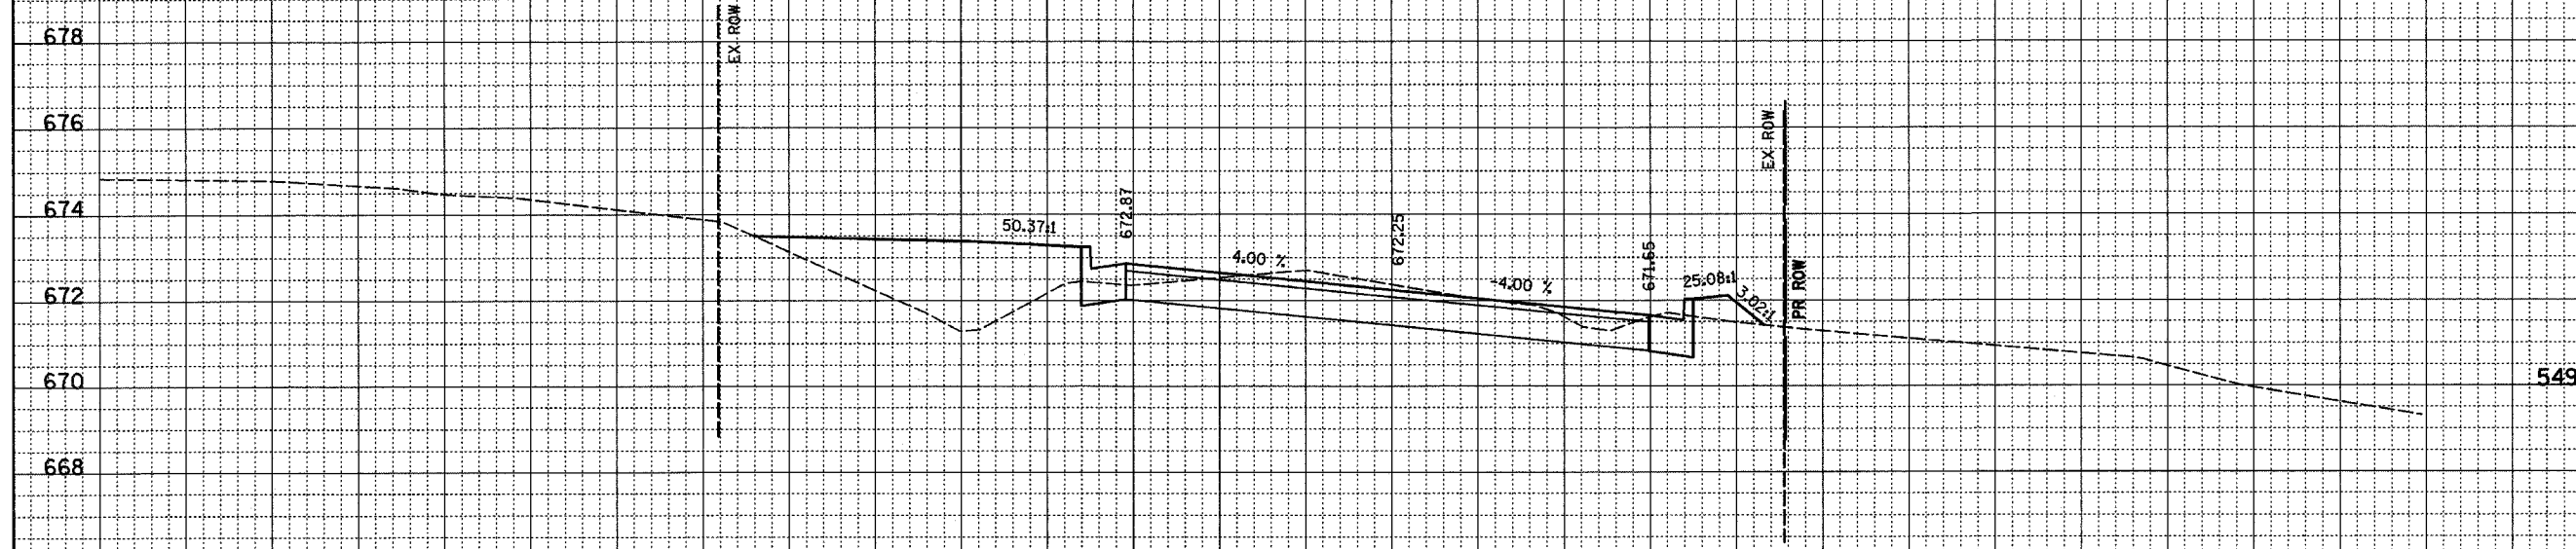

678	678	
676	676	
674	674	
672	672	CUT=27
670	670	FILL=24
668	668	

ORIGINAL SURVEYED
NOTED
NO. _____

BY _____

DATE _____

PLOTTED
NOTED
NO. _____


BY _____

DATE _____

CHK'D
NOTED
NO. _____

BY _____

DATE _____

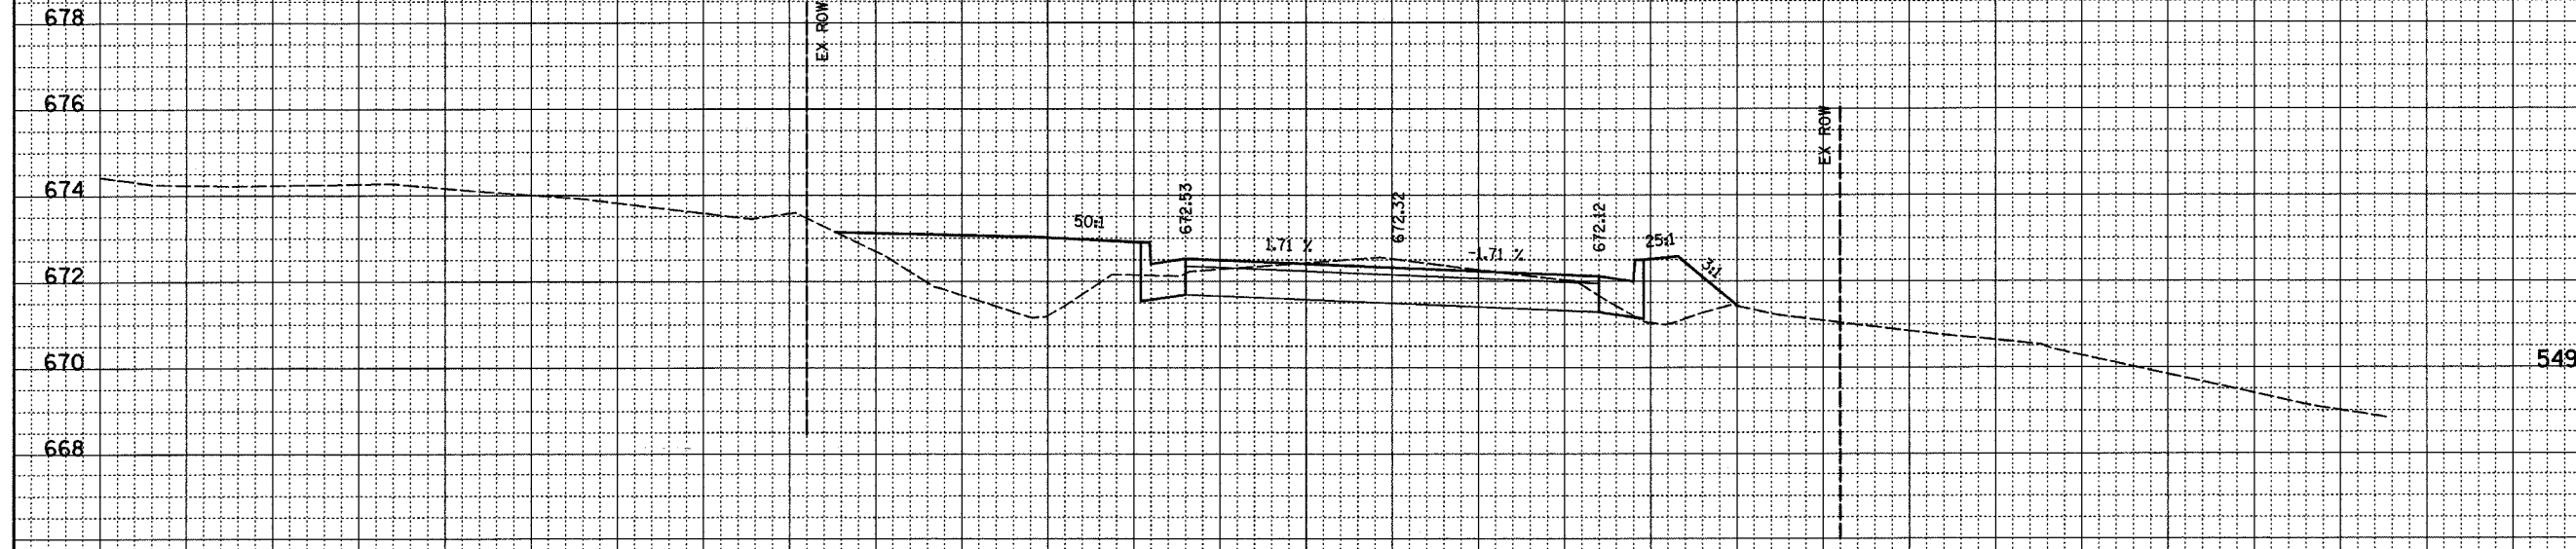

678	678	
676	676	
674	674	
672	672	CUT=21
670	670	FILL=25
668	668	

