


ROUTE NO.	SECTION	COUNTY	TOTAL SHEETS	SHEET NO.
CH 31	*	MACON	162	105
STA.		TD STA.		
FED. RD. DIST. NO. 7		ILLINOIS	PROJECT	
70-02-00175-00-PV				

FINAL	SURVEYED	DATE
NOTED	PLOTTED	
NO. _____	CHECKED	
	BY	
	DATE	

ORIGINAL	SURVEYED	DATE
NOTED	PLOTTED	
NO. _____	CHECKED	
	BY	
	DATE	

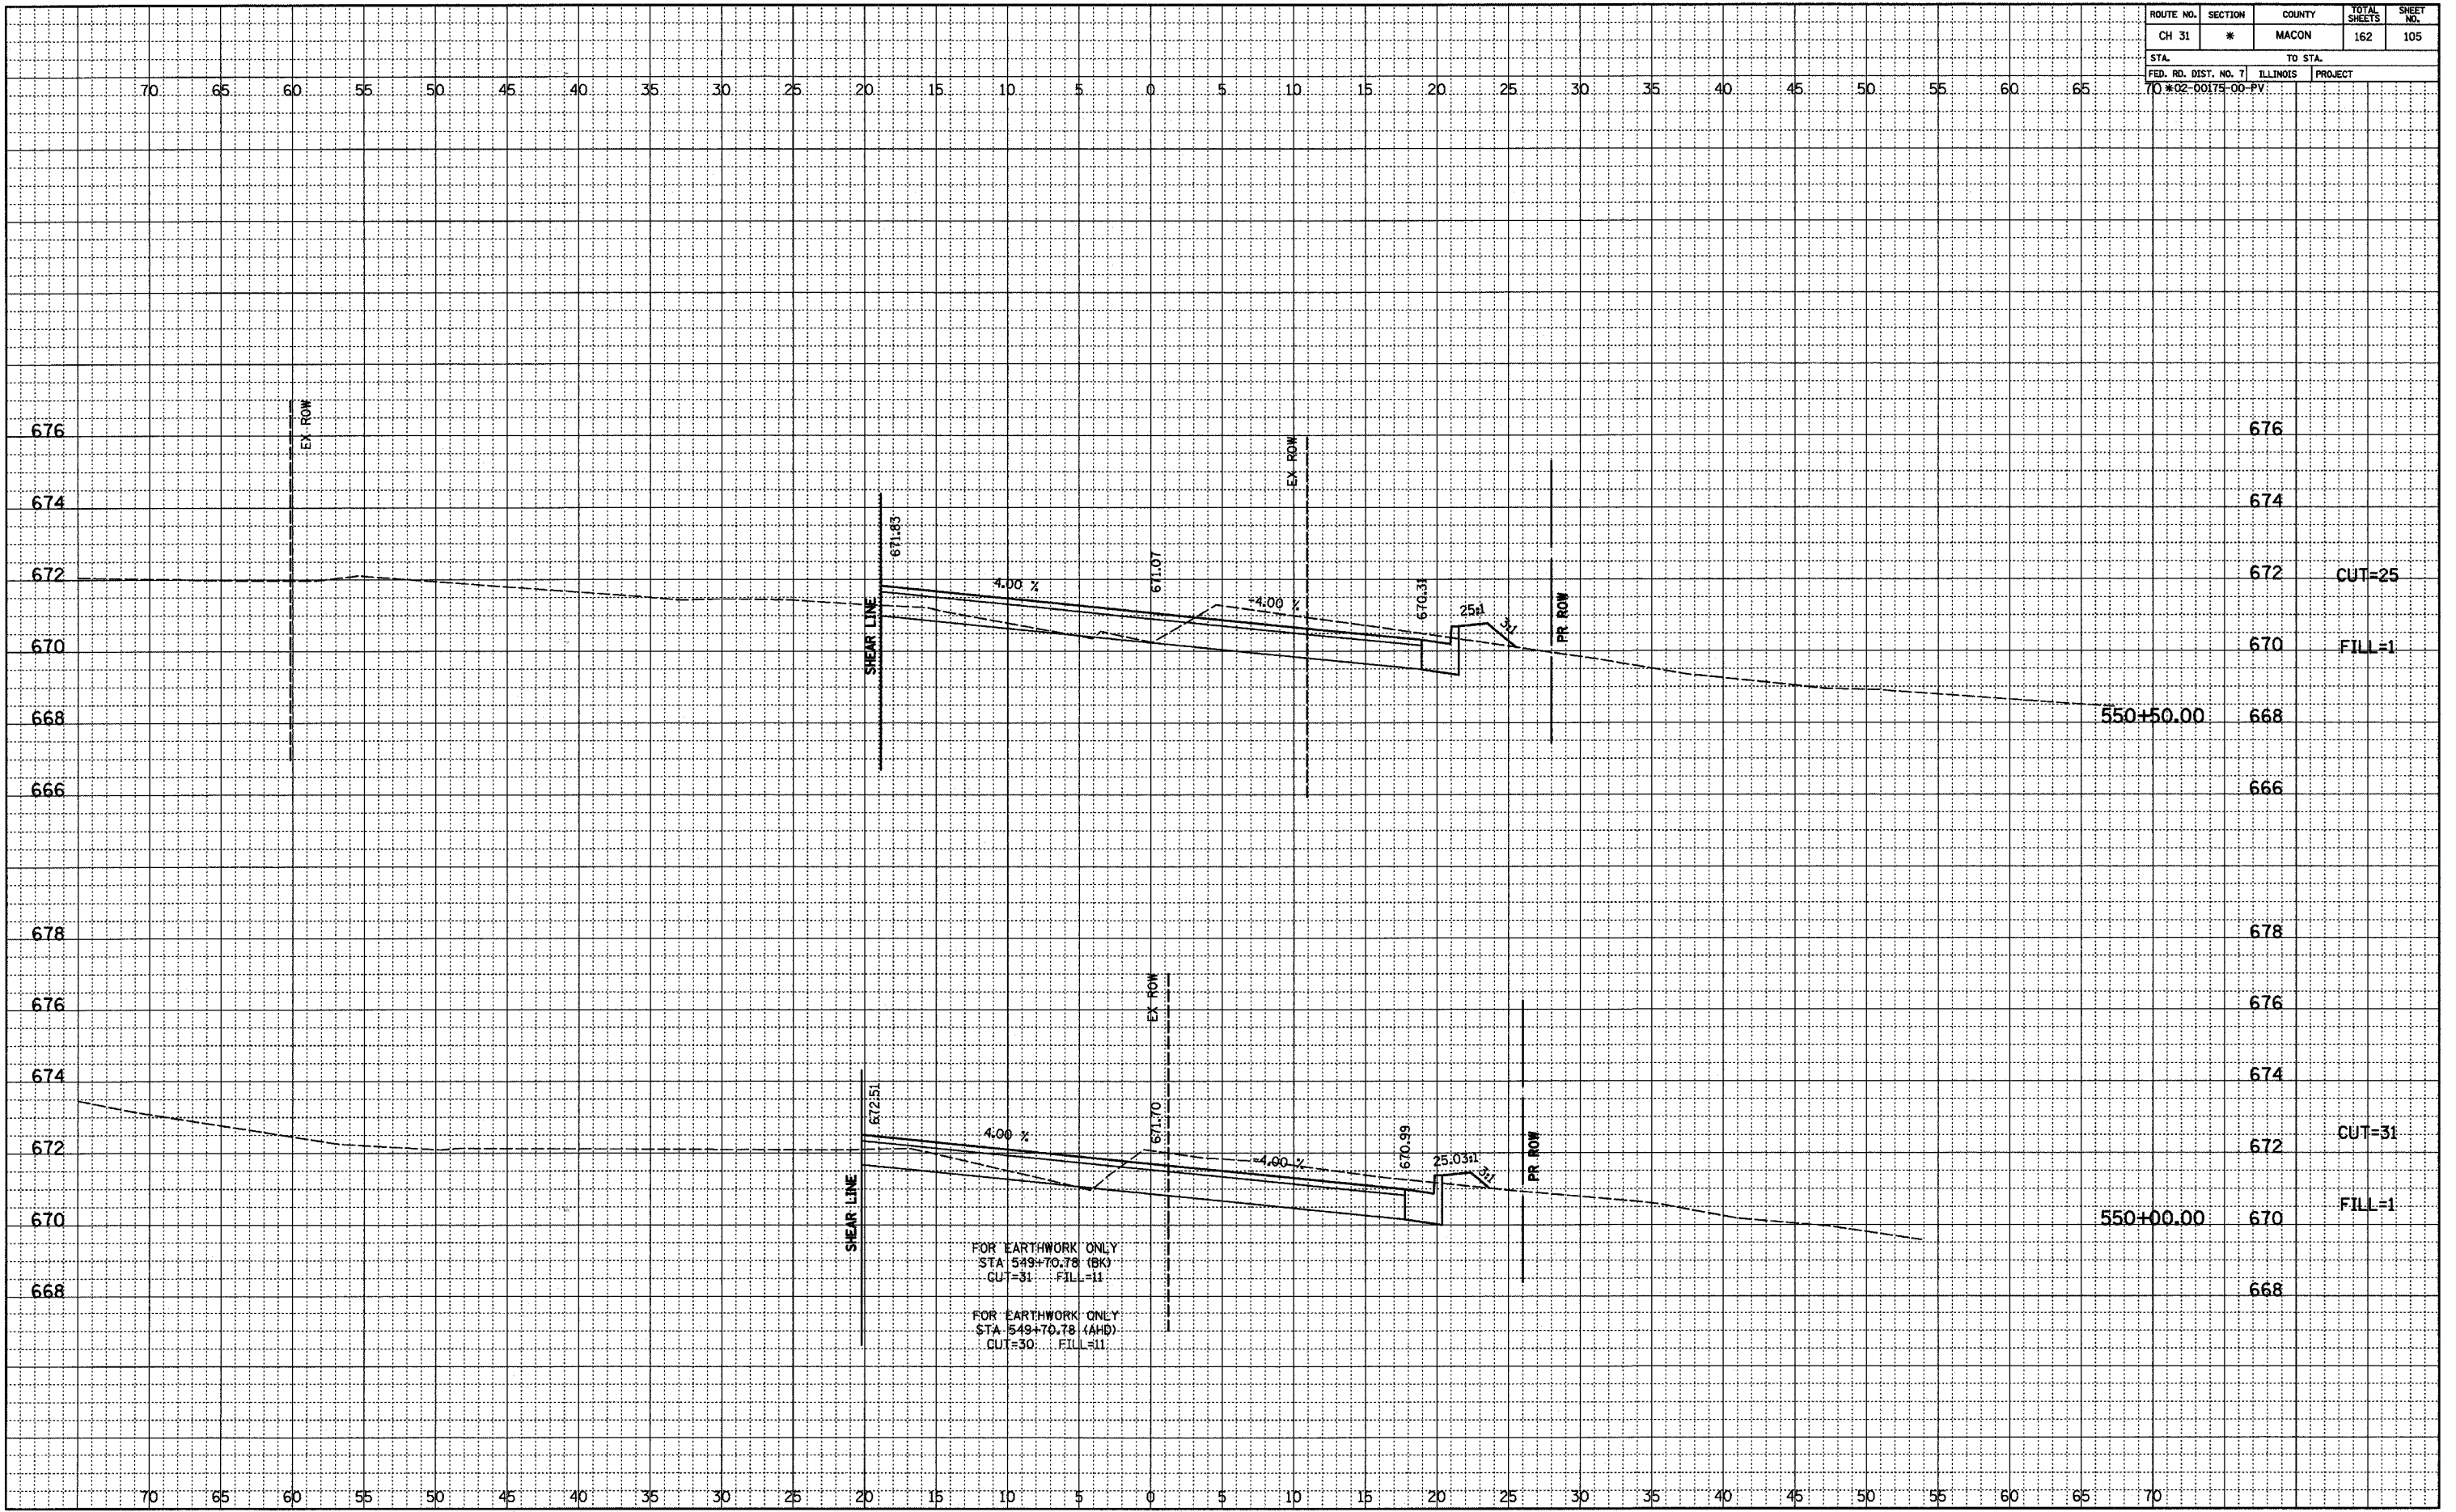

FOR EARTHWORK ONLY
 STA 549+70.78 (BK)
 CUT=31 FILL=11

FOR EARTHWORK ONLY
 STA 549+70.78 (AHD)
 CUT=30 FILL=11