


ROUTE NO.	SECTION	COUNTY	TOTAL SHEETS	SHEET NO.
CH 31	*	MACON	162	108
STA.		TO STA.		
FED. RD. DIST. NO. 7		ILLINOIS	PROJECT	
70 #02-00175-00-PV				

FINAL	DATE
REVISIONS	
NO.	

ORIGINAL	DATE
REVISIONS	
NO.	

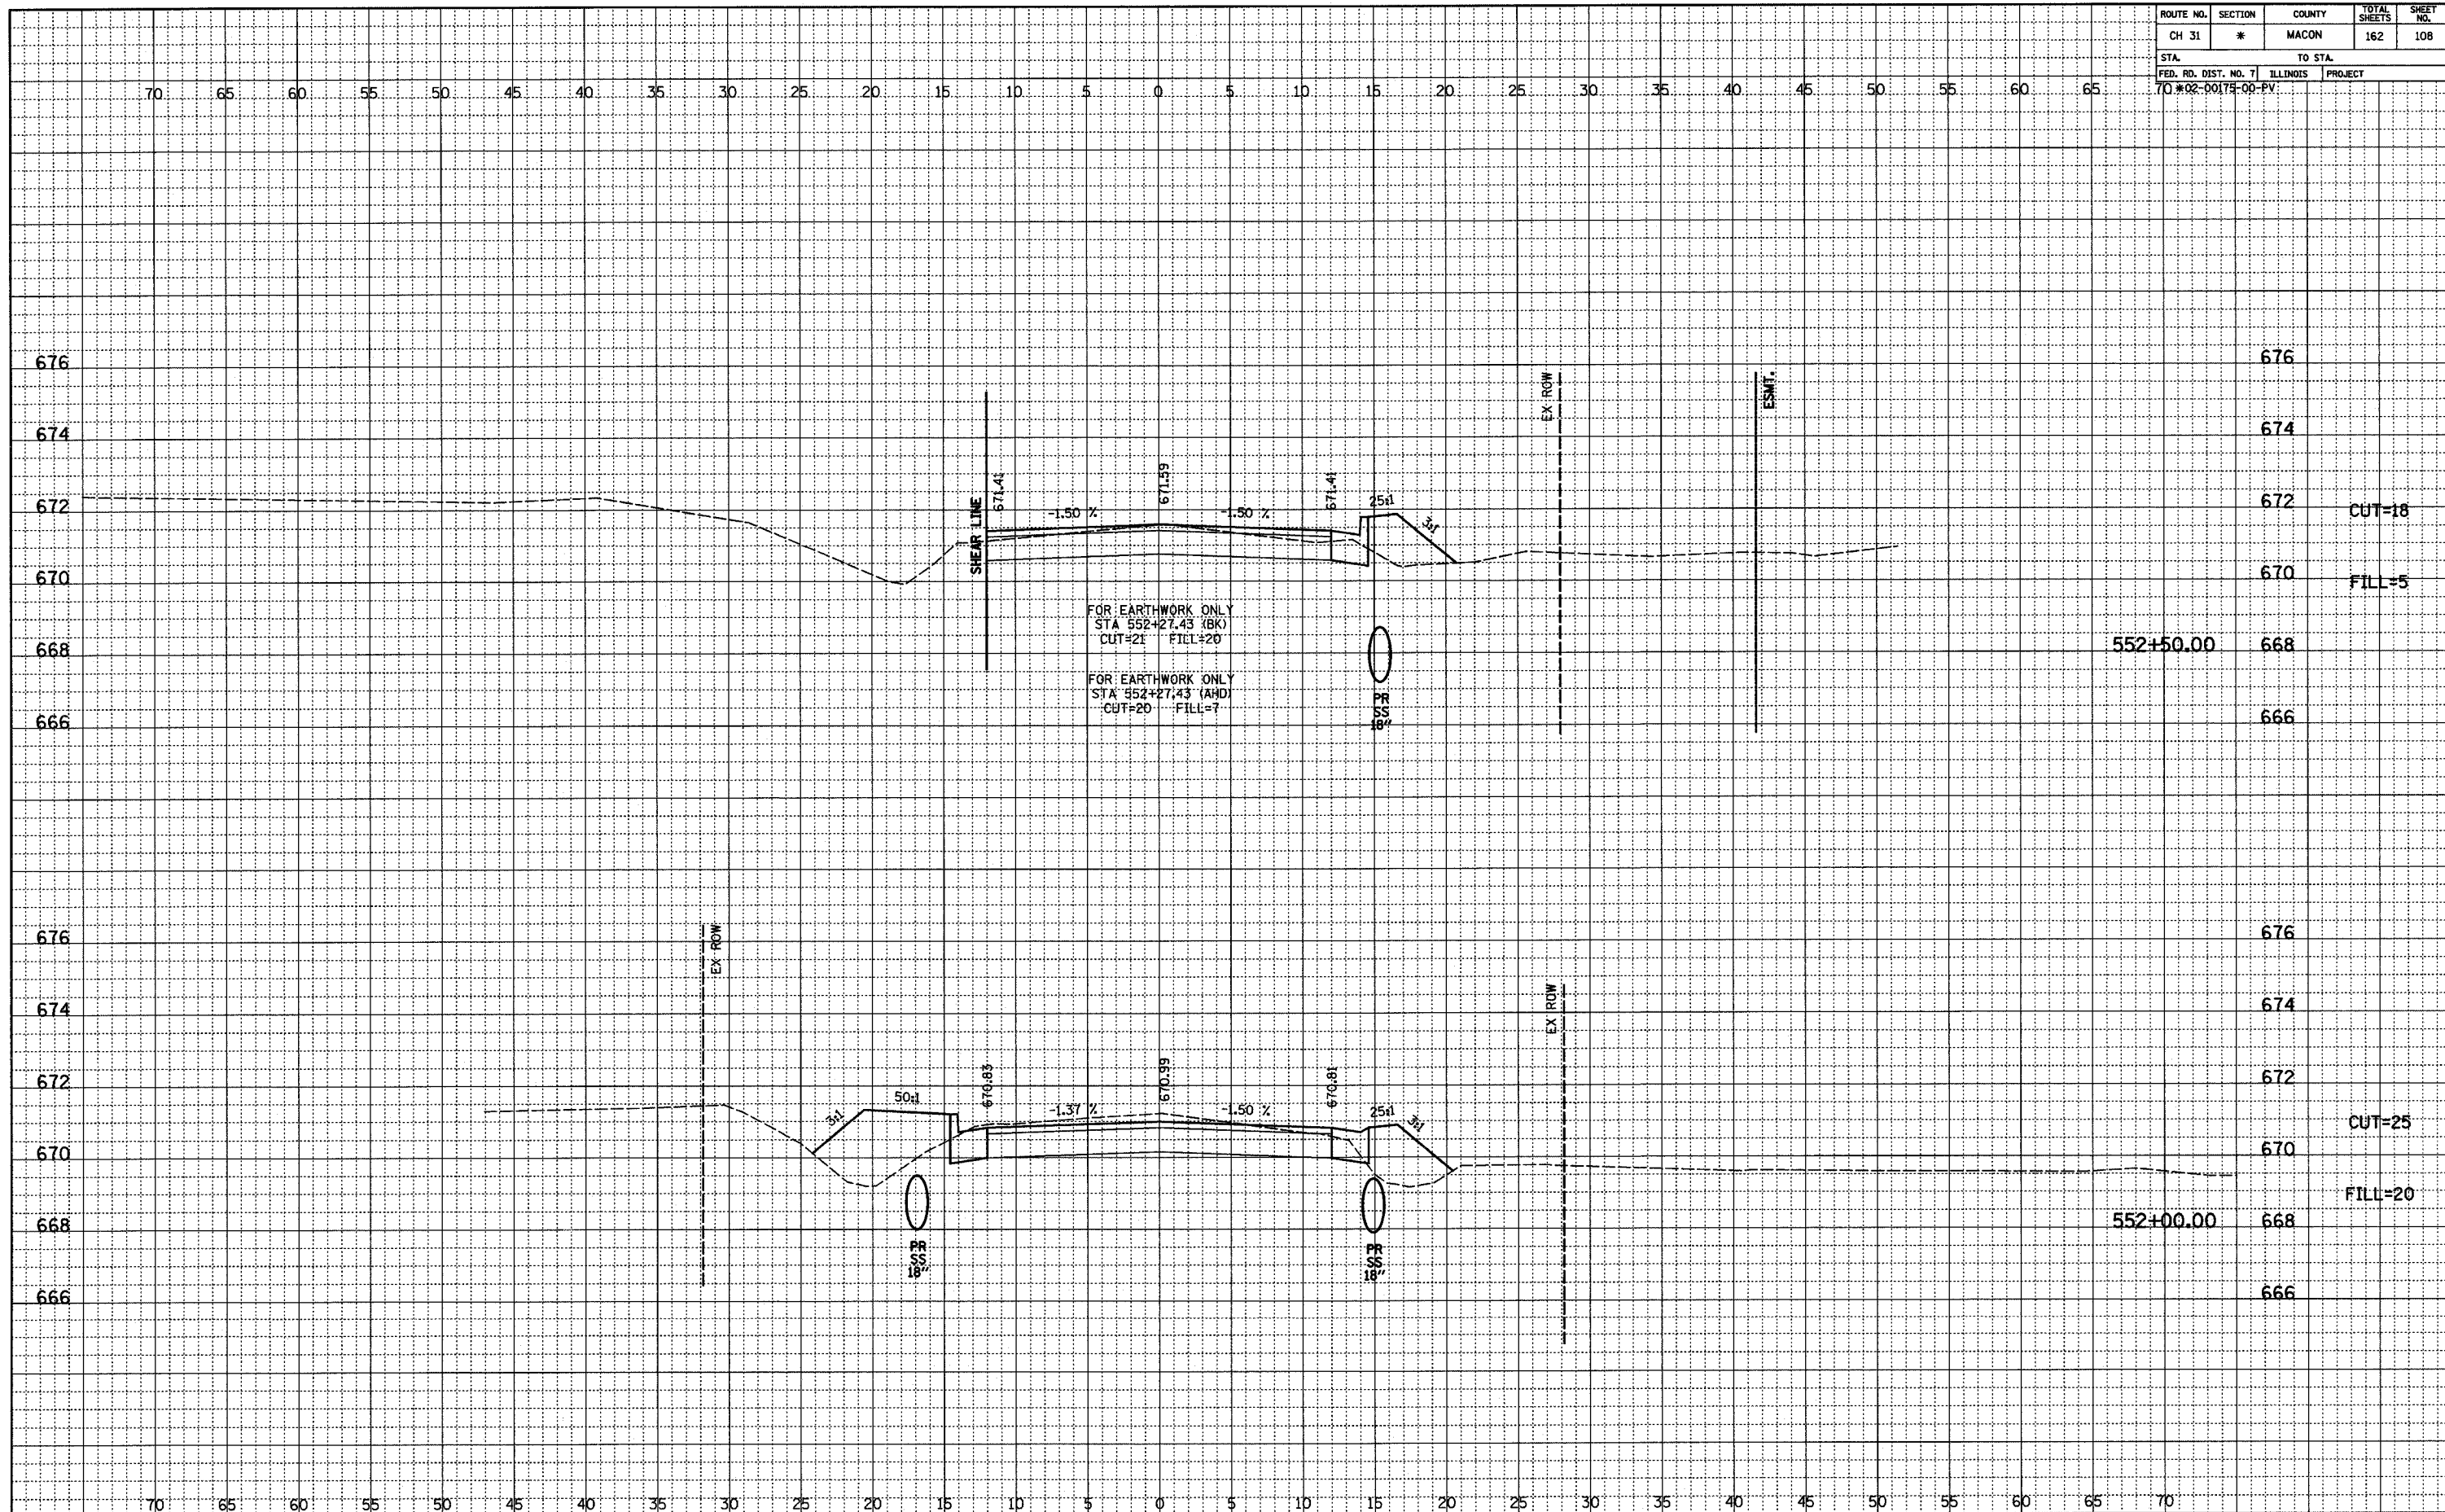

FOR EARTHWORK ONLY  
 STA 552+27.43 (BK)  
 CUT=21 FILL=20

FOR EARTHWORK ONLY  
 STA 552+27.43 (AHD)  
 CUT=20 FILL=7

552+50.00

552+00.00

CUT=18

FILL=5

CUT=25

FILL=20