


ROUTE NO.	SECTION	COUNTY	TOTAL SHEETS	SHEET NO.
CH 31	*	MACON	162	119
STA.		TO STA.		
FED. RD. DIST. NO. 7		ILLINOIS	PROJECT	
7D #02-00175-00-PV				

FINAL	SURVEYED	BY	DATE
NOTED	PLOTTED		
NO.	NO.		
	FT. OF WAY CHECKED		

ORIGINAL	SURVEYED	BY	DATE
NOTED	PLOTTED		
NO.	NO.		
	STRUCTURE NOTATIONS OK'D		

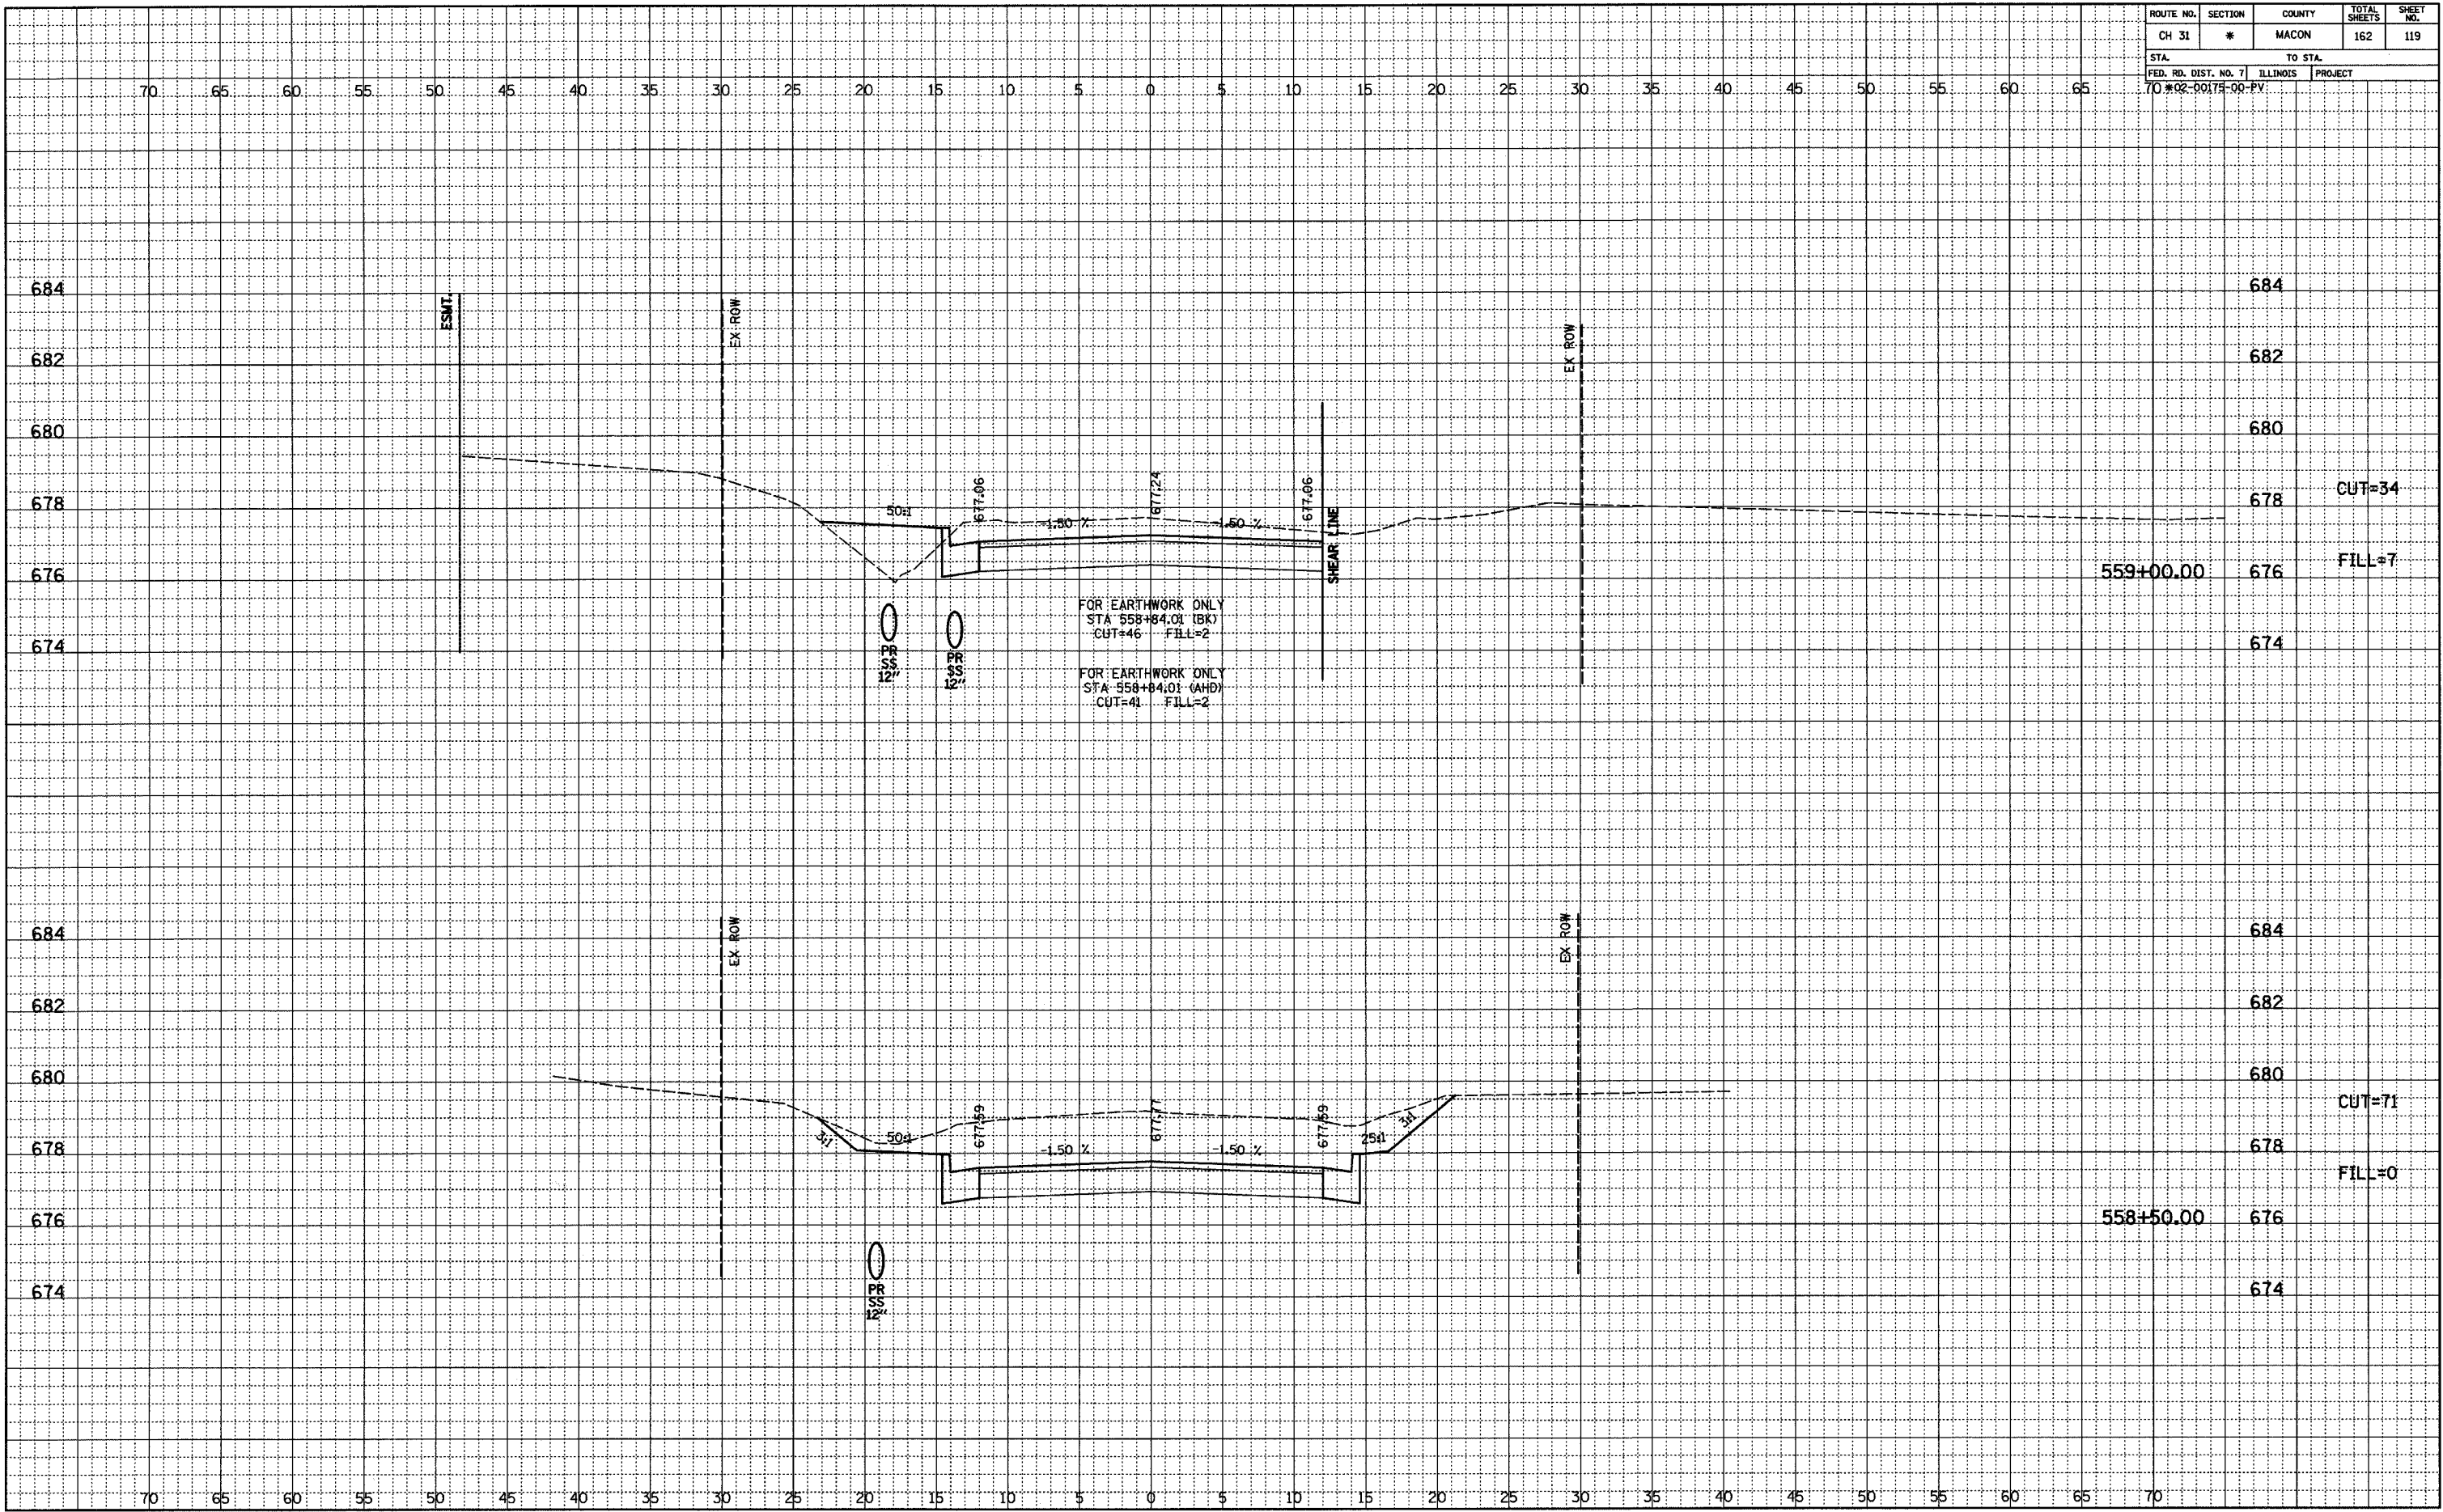

684	684	
682	682	
680	680	
678	678	CUT=34
676	676	FILL=7
674	674	
559+00.00		
684	684	
682	682	
680	680	CUT=71
678	678	FILL=0
676	676	
674	674	
558+50.00		