


ROUTE NO.	SECTION	COUNTY	TOTAL SHEETS	SHEET NO.
CH 31	*	MACON	162	121
STA.		TO STA.		
FED. RD. DIST. NO. 7		ILLINOIS PROJECT		
70 #02-00175-00-PV				

FINAL	SURVEYED	DATE
NOTED	PLOTTED	
NO.	BY	

ORIGINAL	SURVEYED	DATE
NOTED	PLOTTED	
NO.	BY	

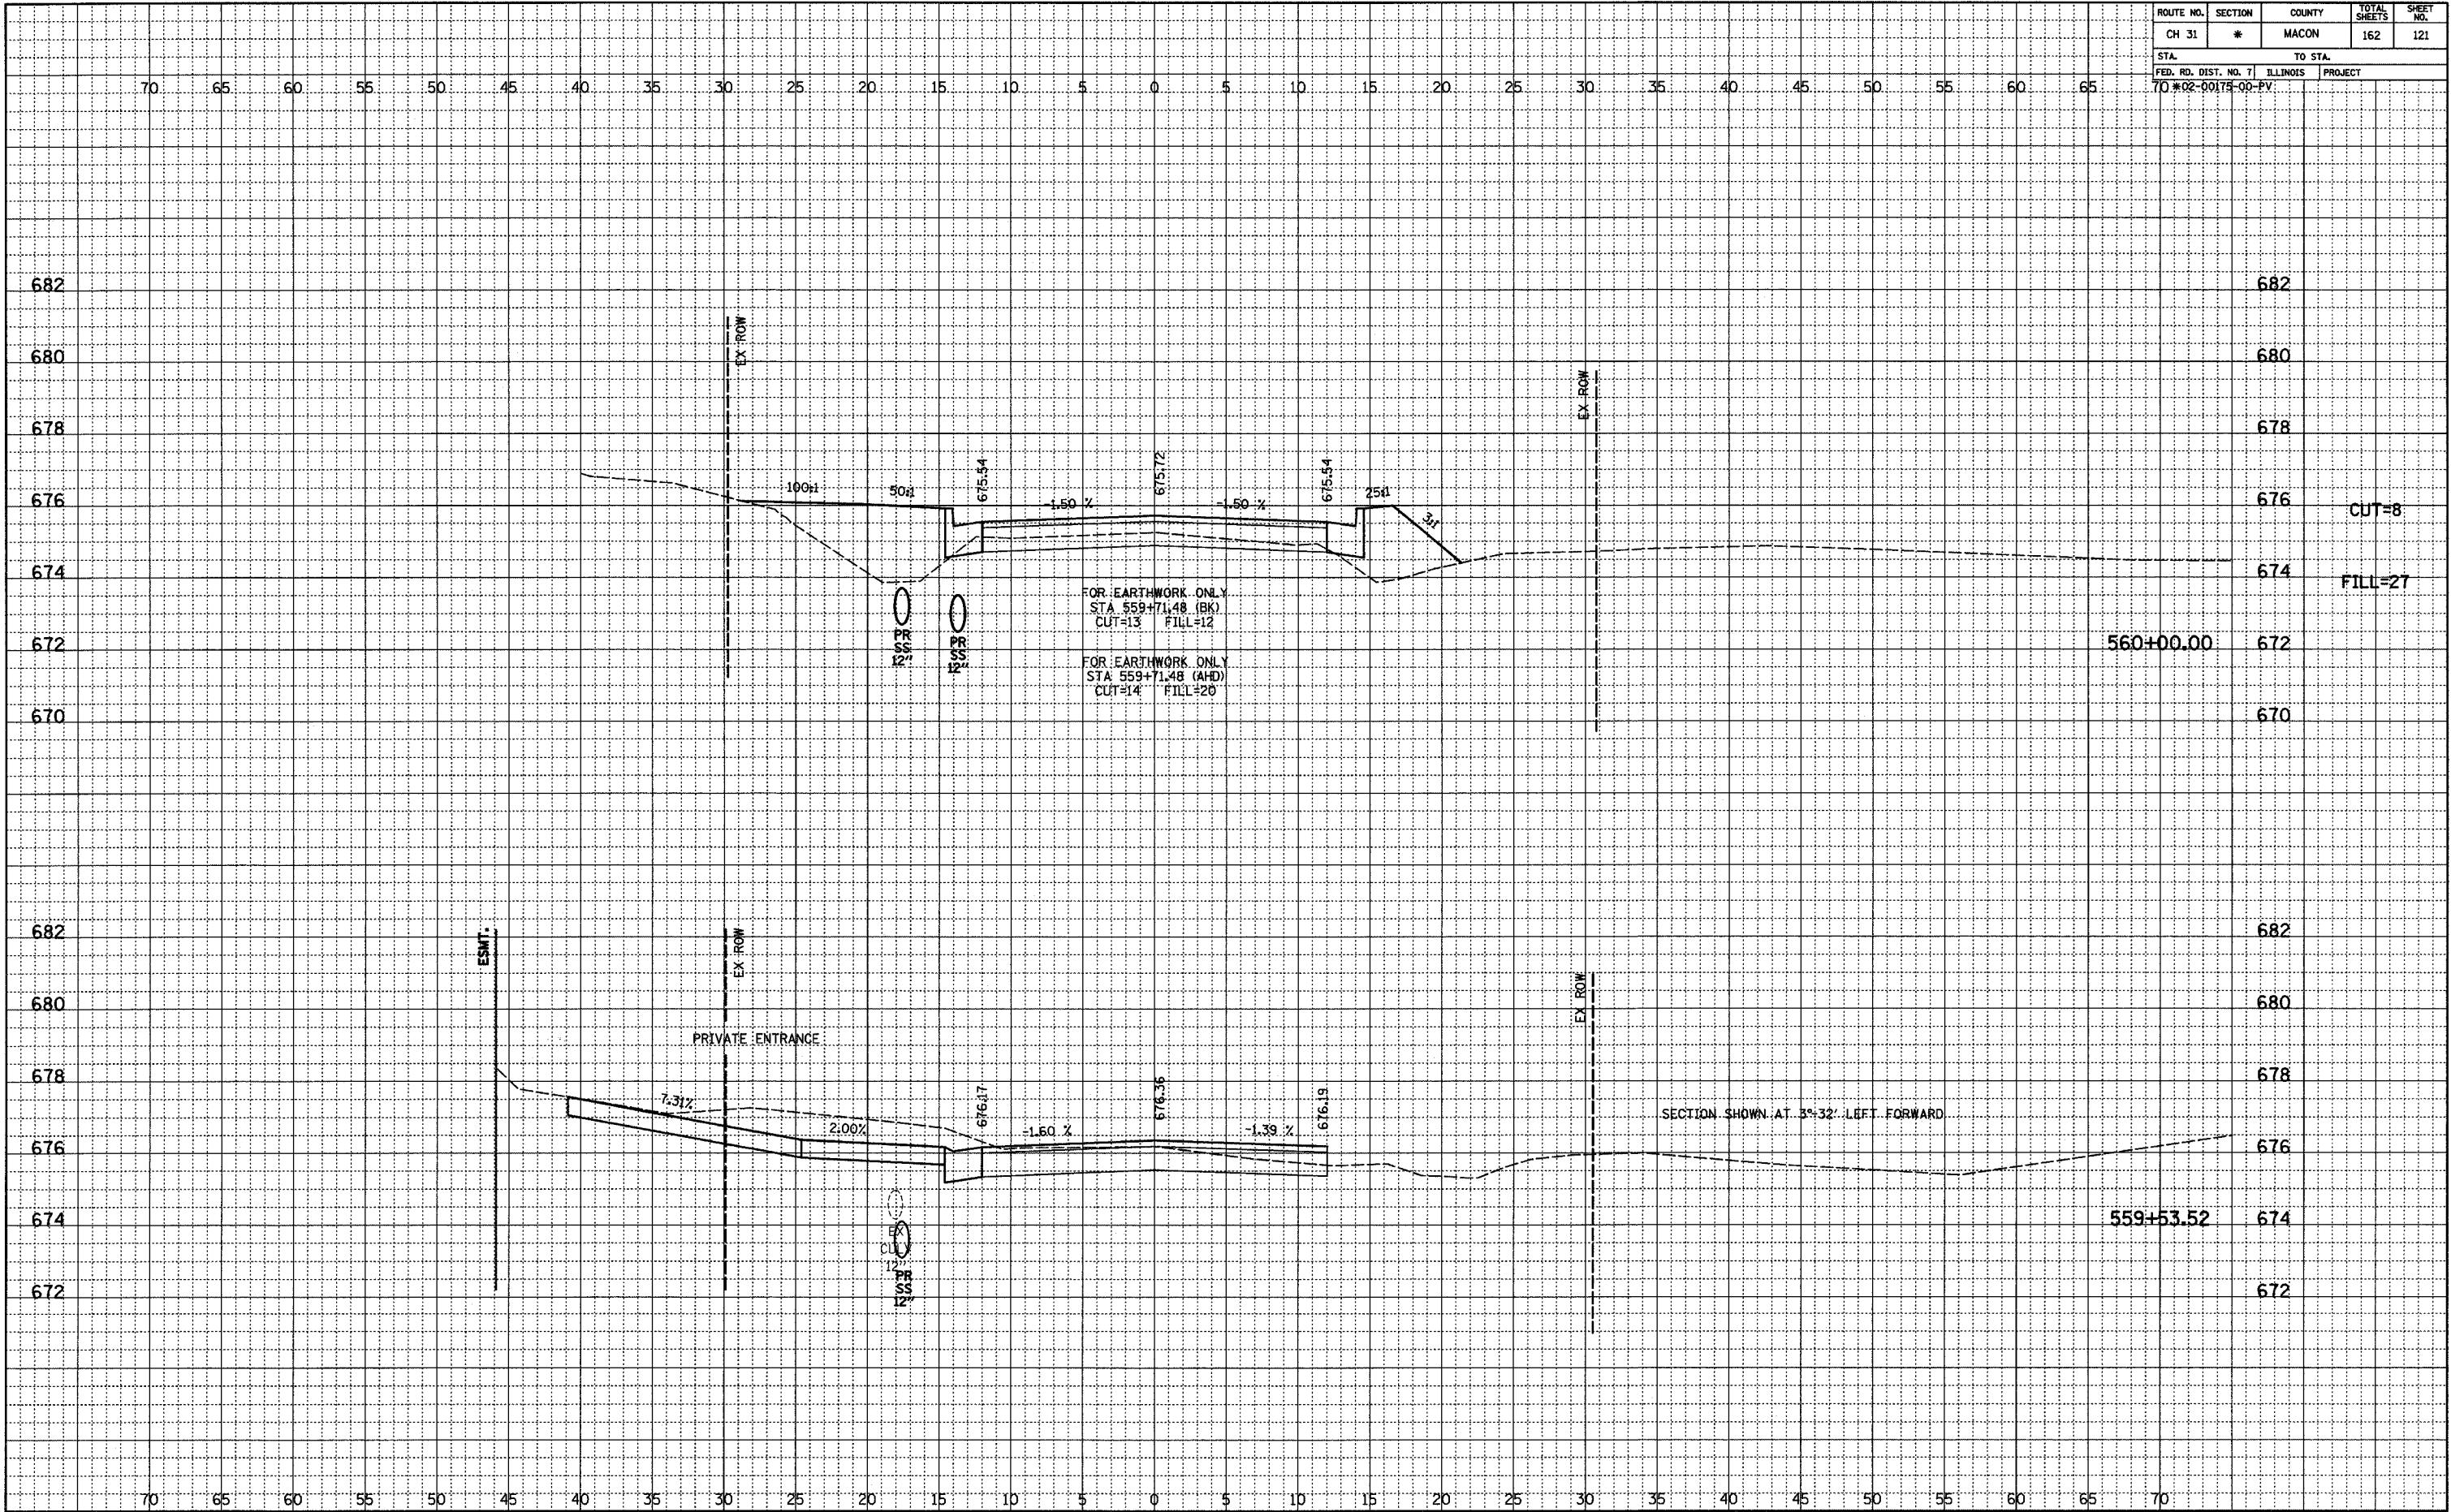

FOR EARTHWORK ONLY  
 STA 559+71.48 (BK)  
 CUT=13 FILL=12

FOR EARTHWORK ONLY  
 STA 559+71.48 (AHD)  
 CUT=14 FILL=20

SECTION SHOWN AT 3° 32' LEFT FORWARD