


ROUTE NO.	SECTION	COUNTY	TOTAL SHEETS	SHEET NO.
CH 31	*	MACON	162	122
STA.		TO STA.		
FED. RD. DIST. NO. 7		ILLINOIS	PROJECT	
7D #02-00175-00-PV				

DATE	BY
SURVEYED	CHECKED
PLOTTED	BY
NO. OF	NO. OF
NOTES	NOTES
NO.	NO.

DATE	BY
SURVEYED	CHECKED
PLOTTED	BY
NO. OF	NO. OF
NOTES	NOTES
NO.	NO.

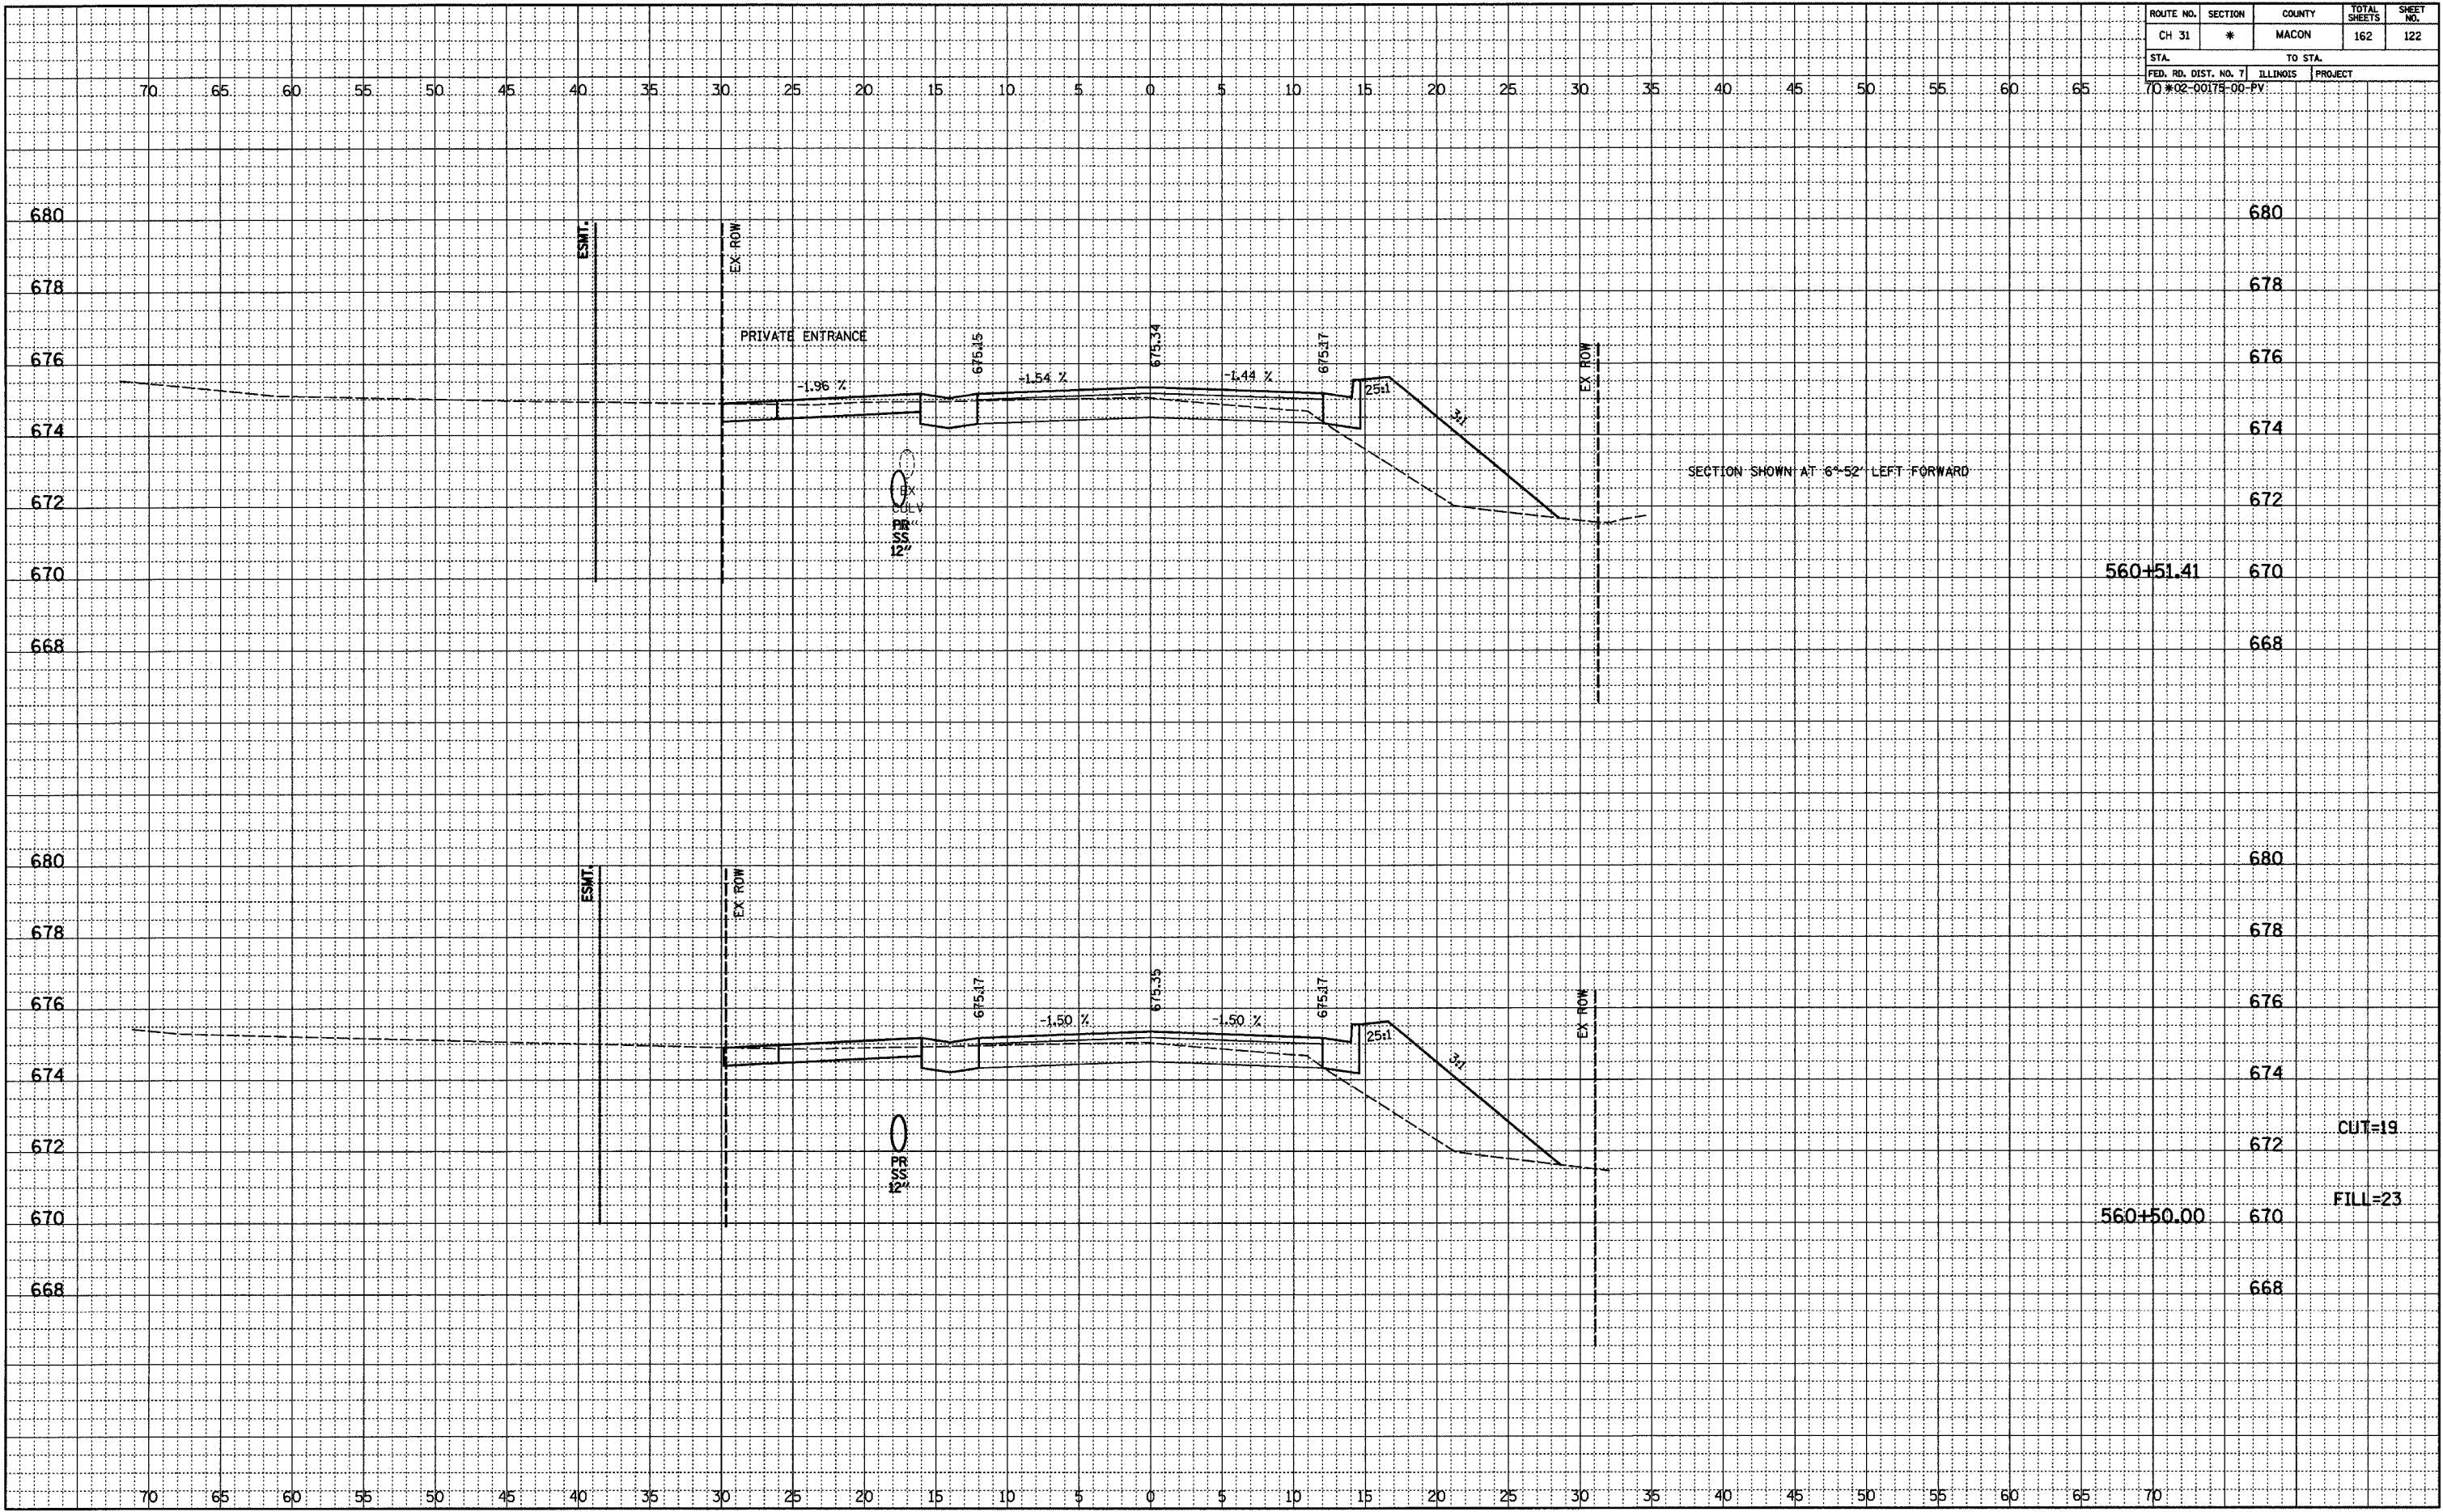

560+51.41 670

560+50.00 670

CUT=19

FILL=23