


ROUTE NO.	SECTION	COUNTY	TOTAL SHEETS	SHEET NO.
CH 31	*	MACON	162	123
STA.		TO STA.		
FED. RD. DIST. NO. 7		ILLINOIS	PROJECT	
70 #02-00179-00-PV				

FINAL	SURVEYED	BY	DATE
NOTEBOOK	PLOTTED		
NO.	NO.		

ORIGINAL	SURVEYED	BY	DATE
NOTEBOOK	PLOTTED		
NO.	NO.		

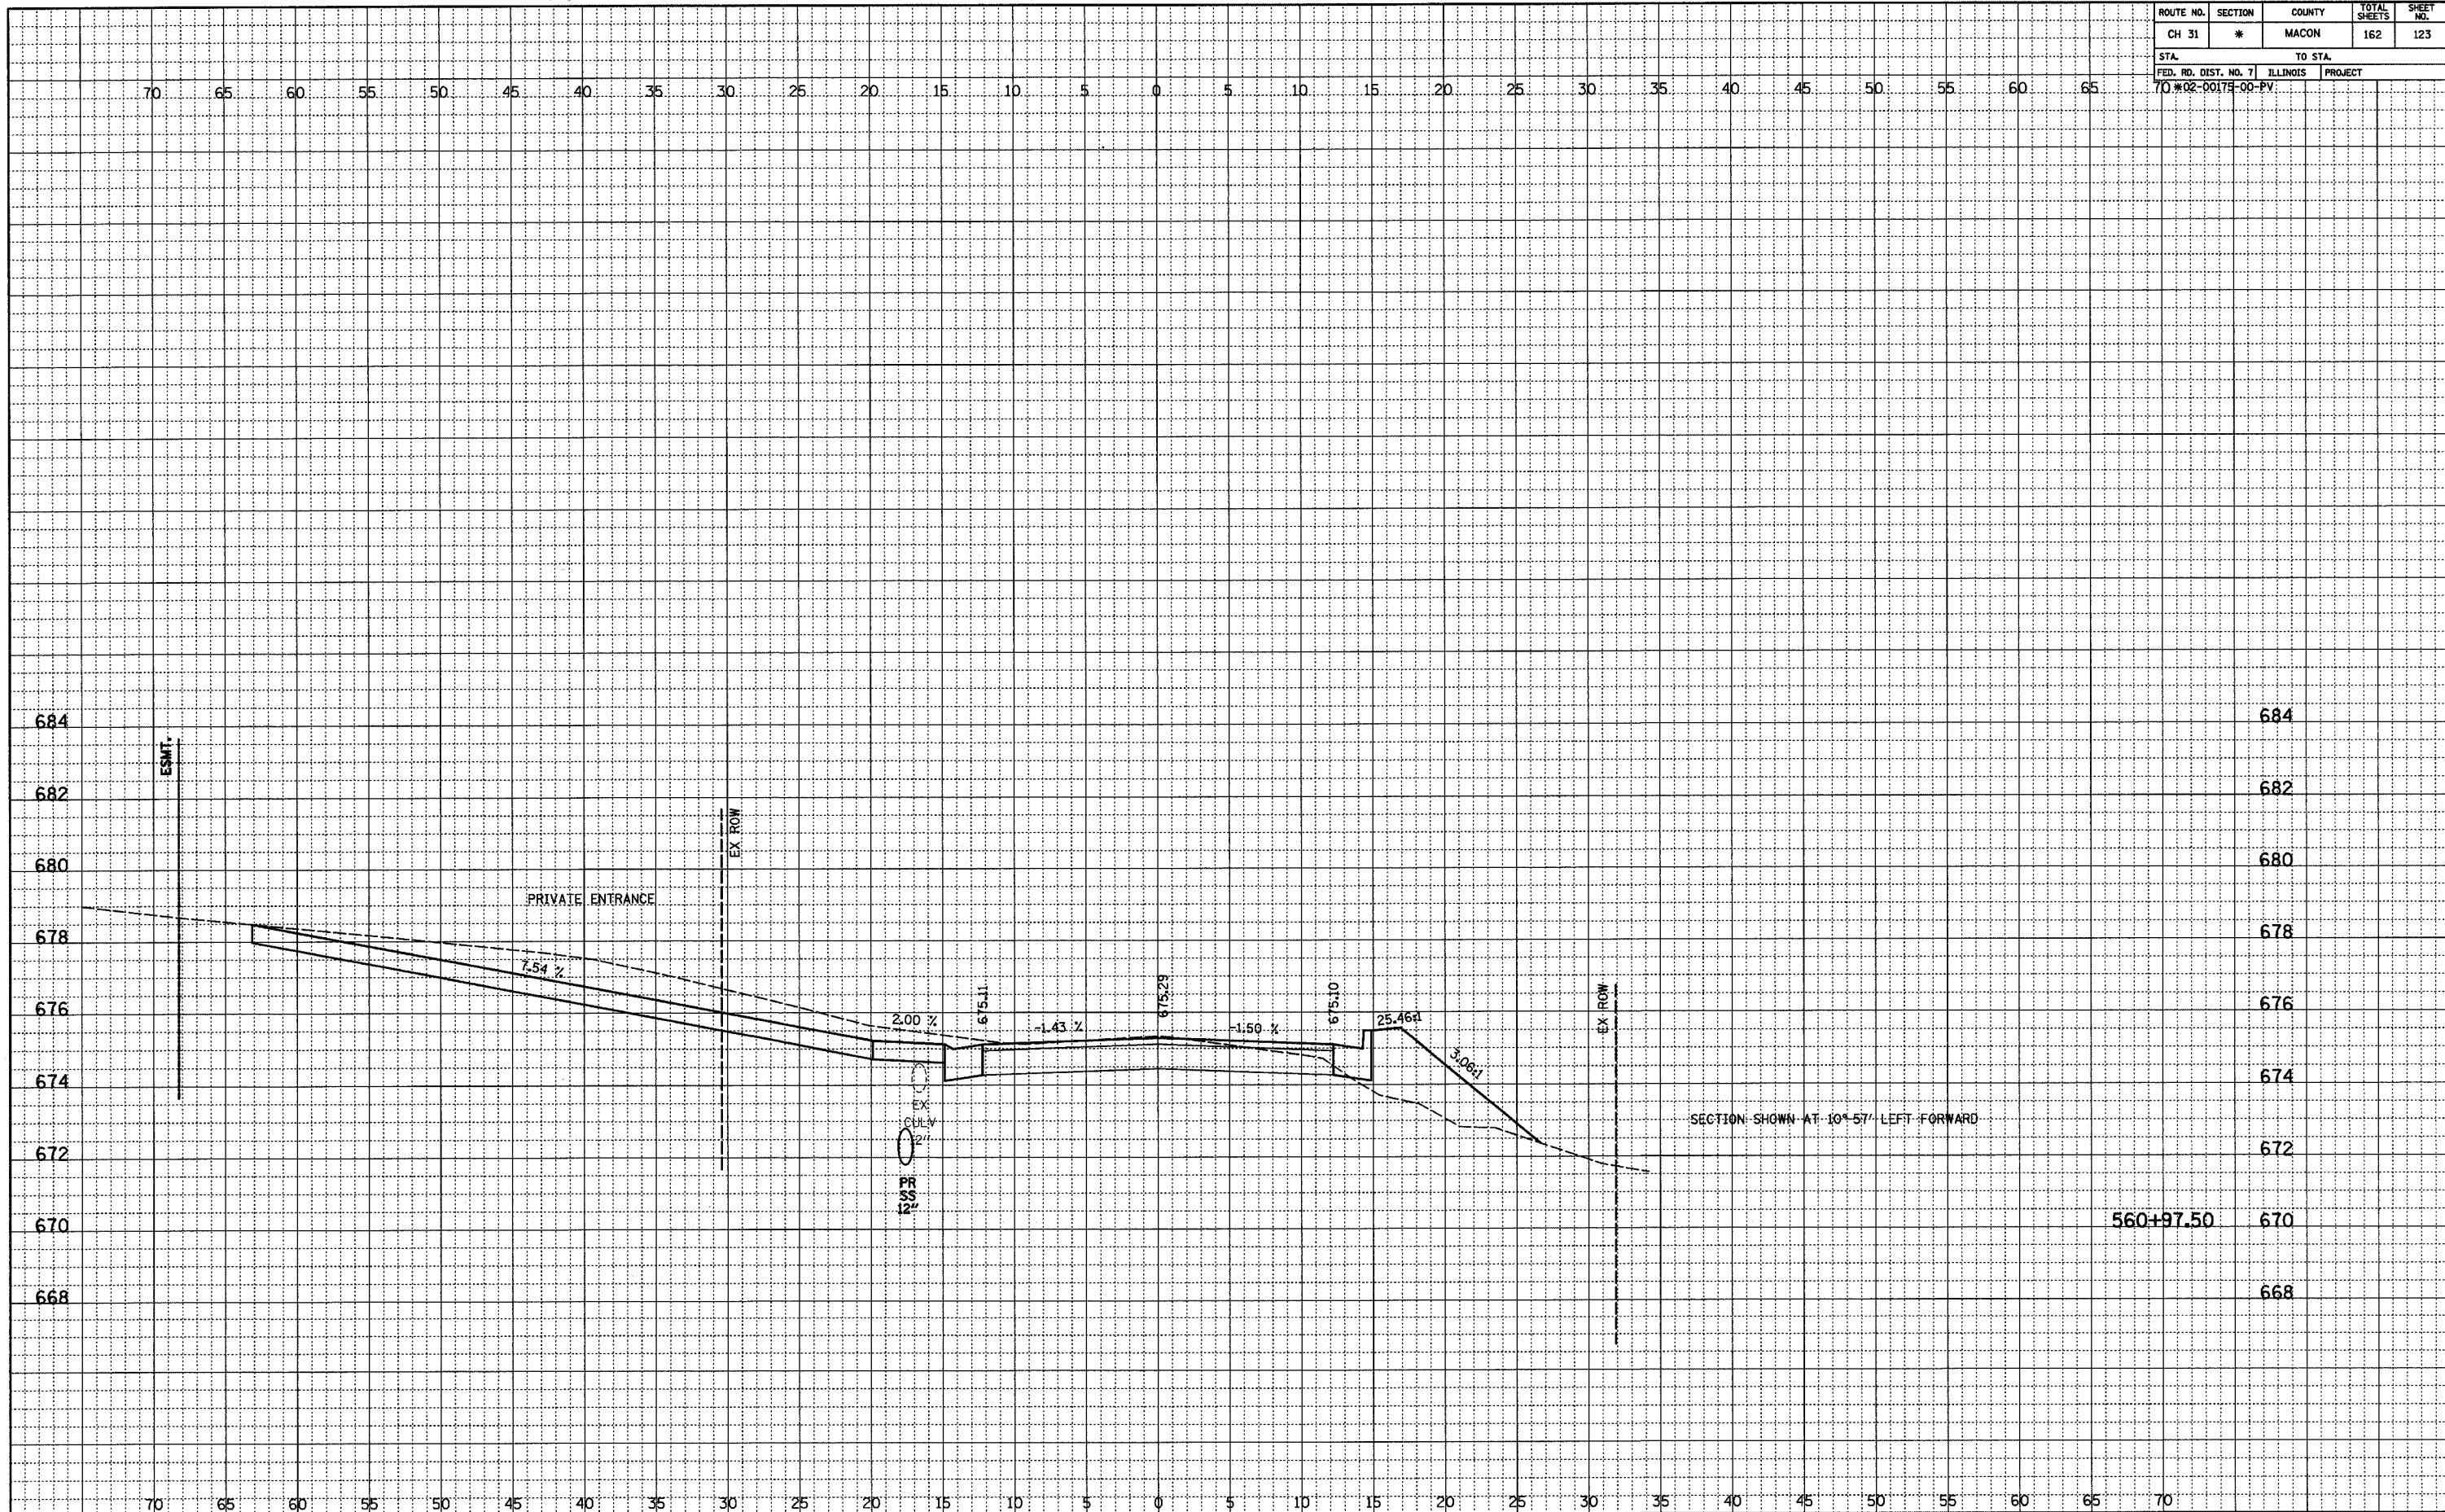

SECTION SHOWN AT 10° 57' LEFT FORWARD

560+97.50