


ROUTE NO.	SECTION	COUNTY	TOTAL SHEETS	SHEET NO.
CH 31	*	MACON	162	137
STA.		TO STA.		
FED. RD. DIST. NO. 7		ILLINOIS	PROJECT	
70#02-00178-00-PV				

FINAL	SURVEYED	DATE
NOTED	PLOTTED	
NO.	BY	
	CHECKED	
	BY	
	DATE	

ORIGINAL	SURVEYED	DATE
NOTED	PLOTTED	
NO.	BY	
	CHECKED	
	BY	
	DATE	

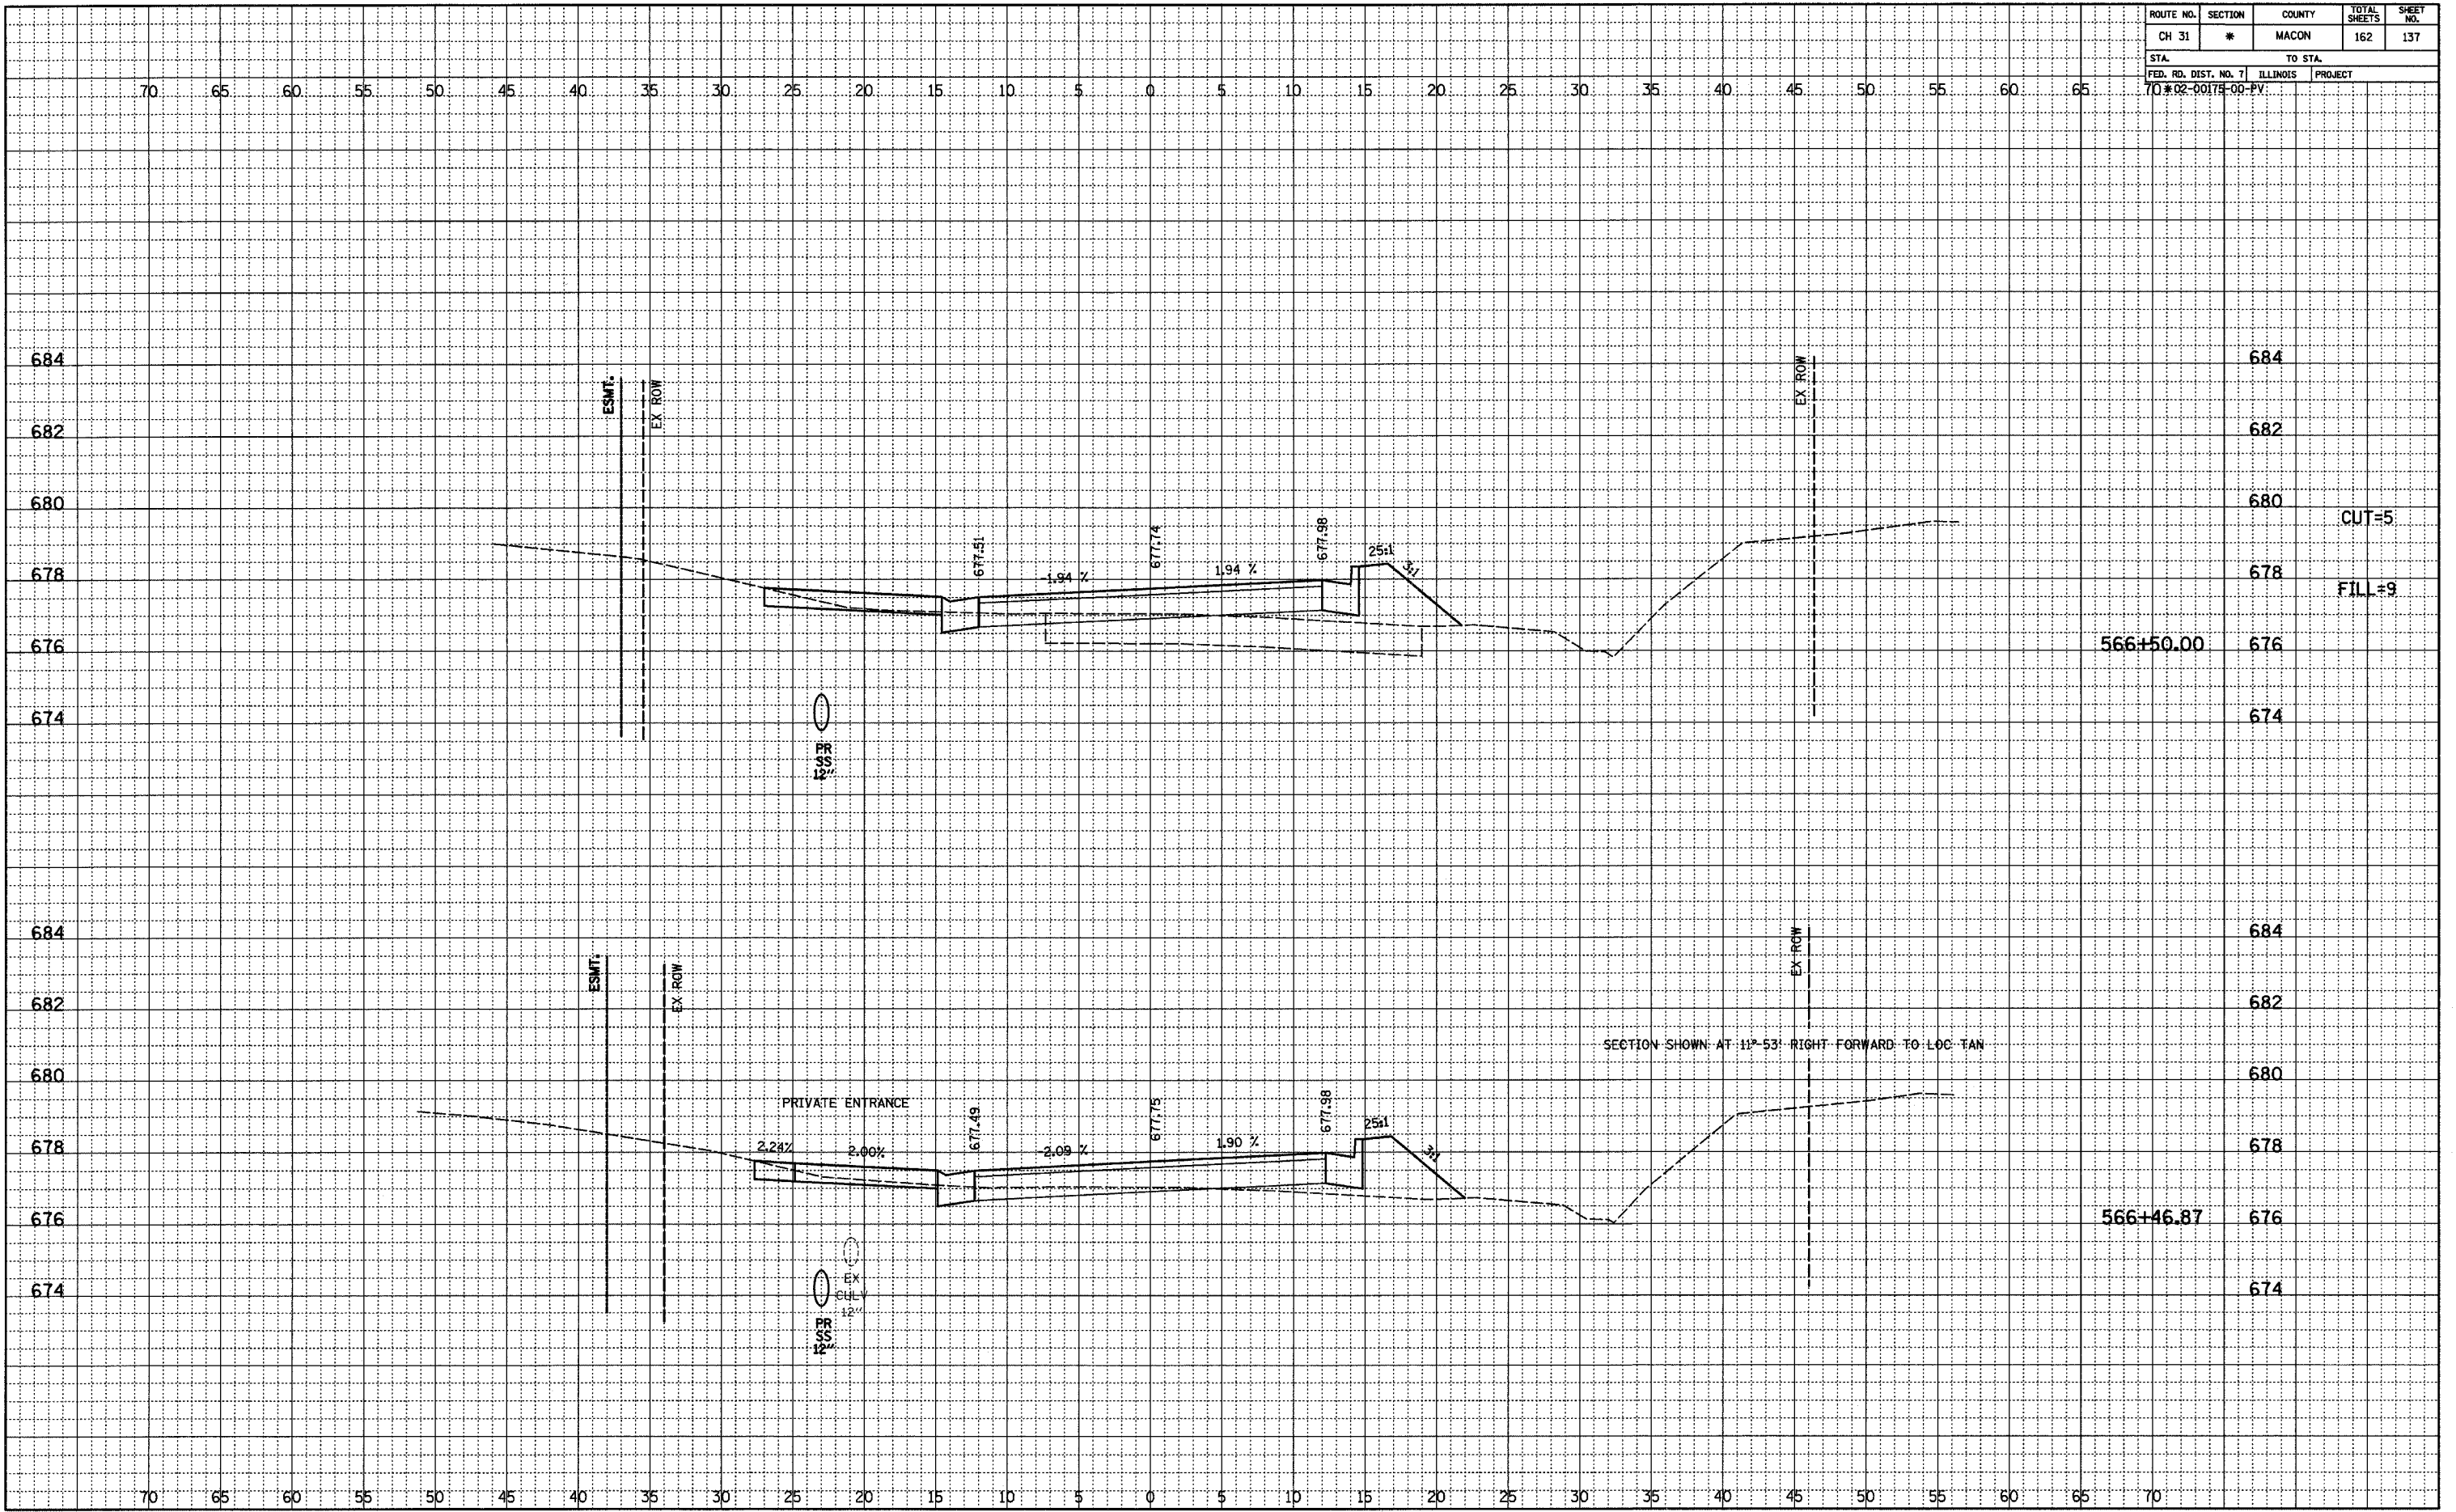

SECTION SHOWN AT 11° 53' RIGHT FORWARD TO LOC TAN