


ROUTE NO.	SECTION	COUNTY	TOTAL SHEETS	SHEET NO.
CH 31	*	MACON	162	146
STA.		TO STA.		
70		ILLINOIS	PROJECT	
		#02-00175-00-PV		

FINAL	SURVEYED	DATE
NOTED	PLOTTED	
NO.	BY	
	BY	
	BY	
	BY	

ORIGINAL	SURVEYED	DATE
NOTED	PLOTTED	
NO.	BY	
	BY	
	BY	
	BY	

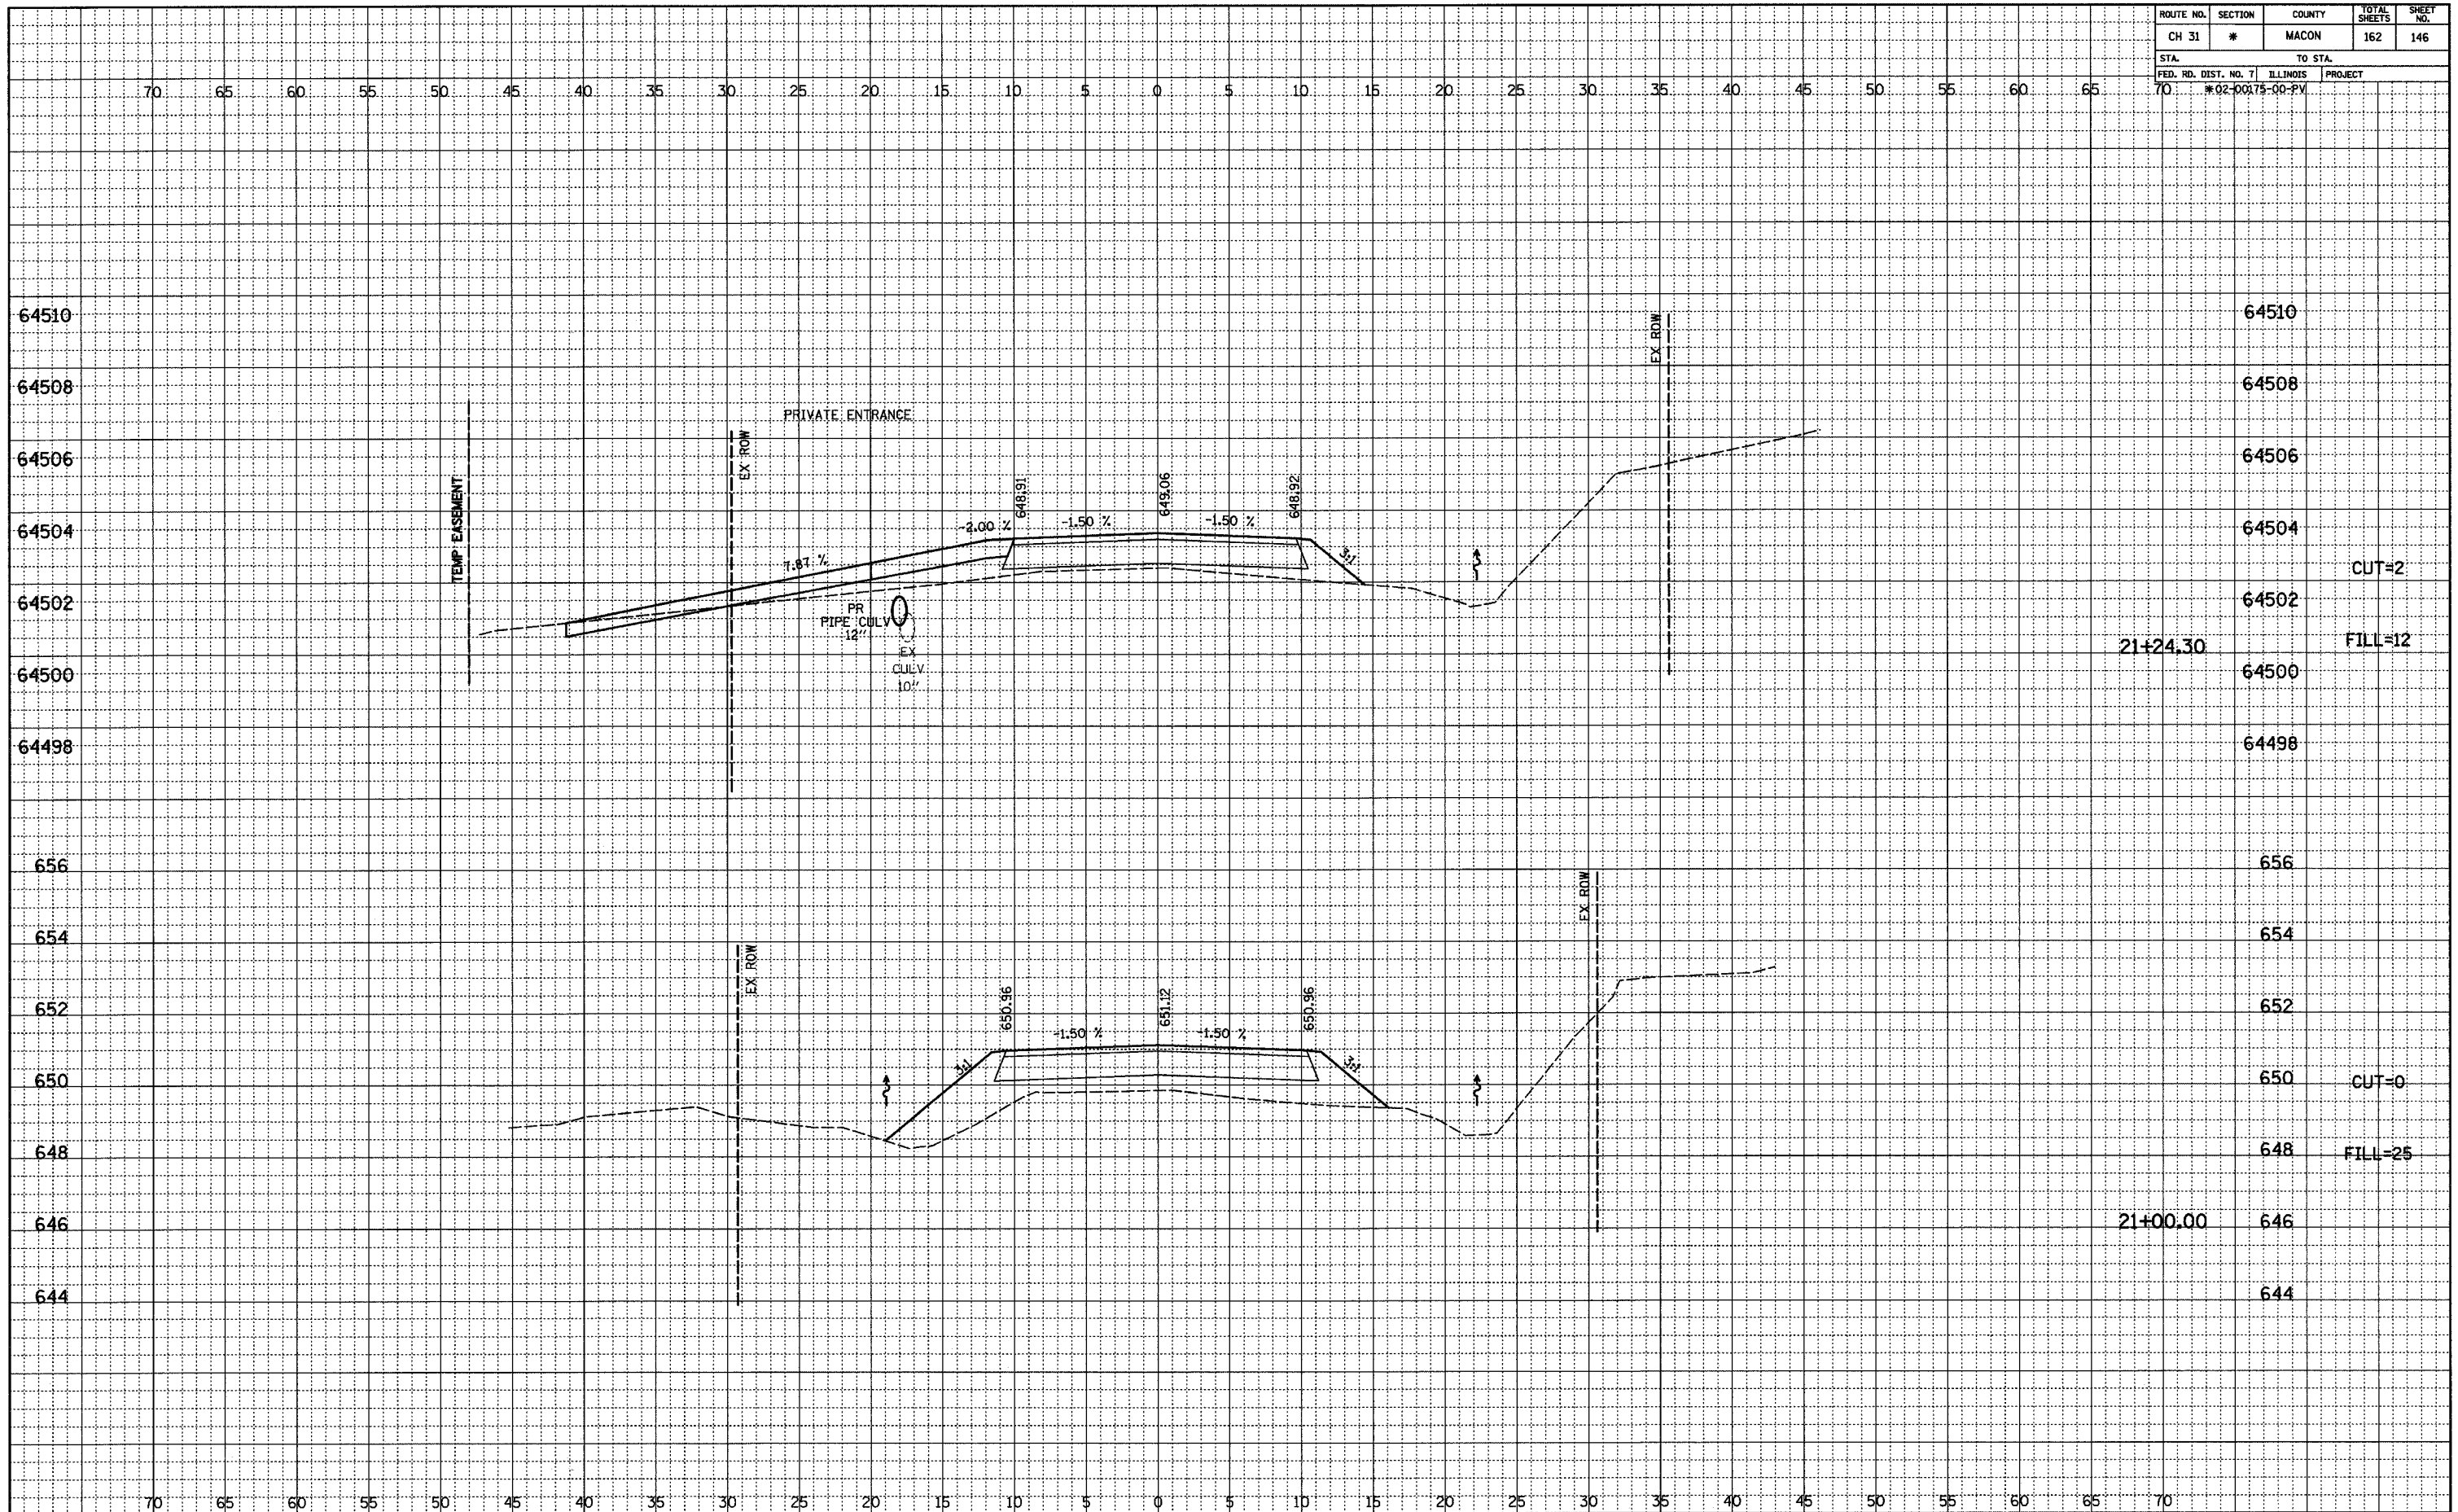

145271465_011465_tempe.dwg 8/25/2005 04:05:28 PM