


ROUTE NO.	SECTION	COUNTY	TOTAL SHEETS	SHEET NO.
CH 31	*	MACON	162	148
STA.		TO STA.		
FED. RD. DIST. NO. 7	ILLINOIS	PROJECT		
80	#02-00075-00-PV			

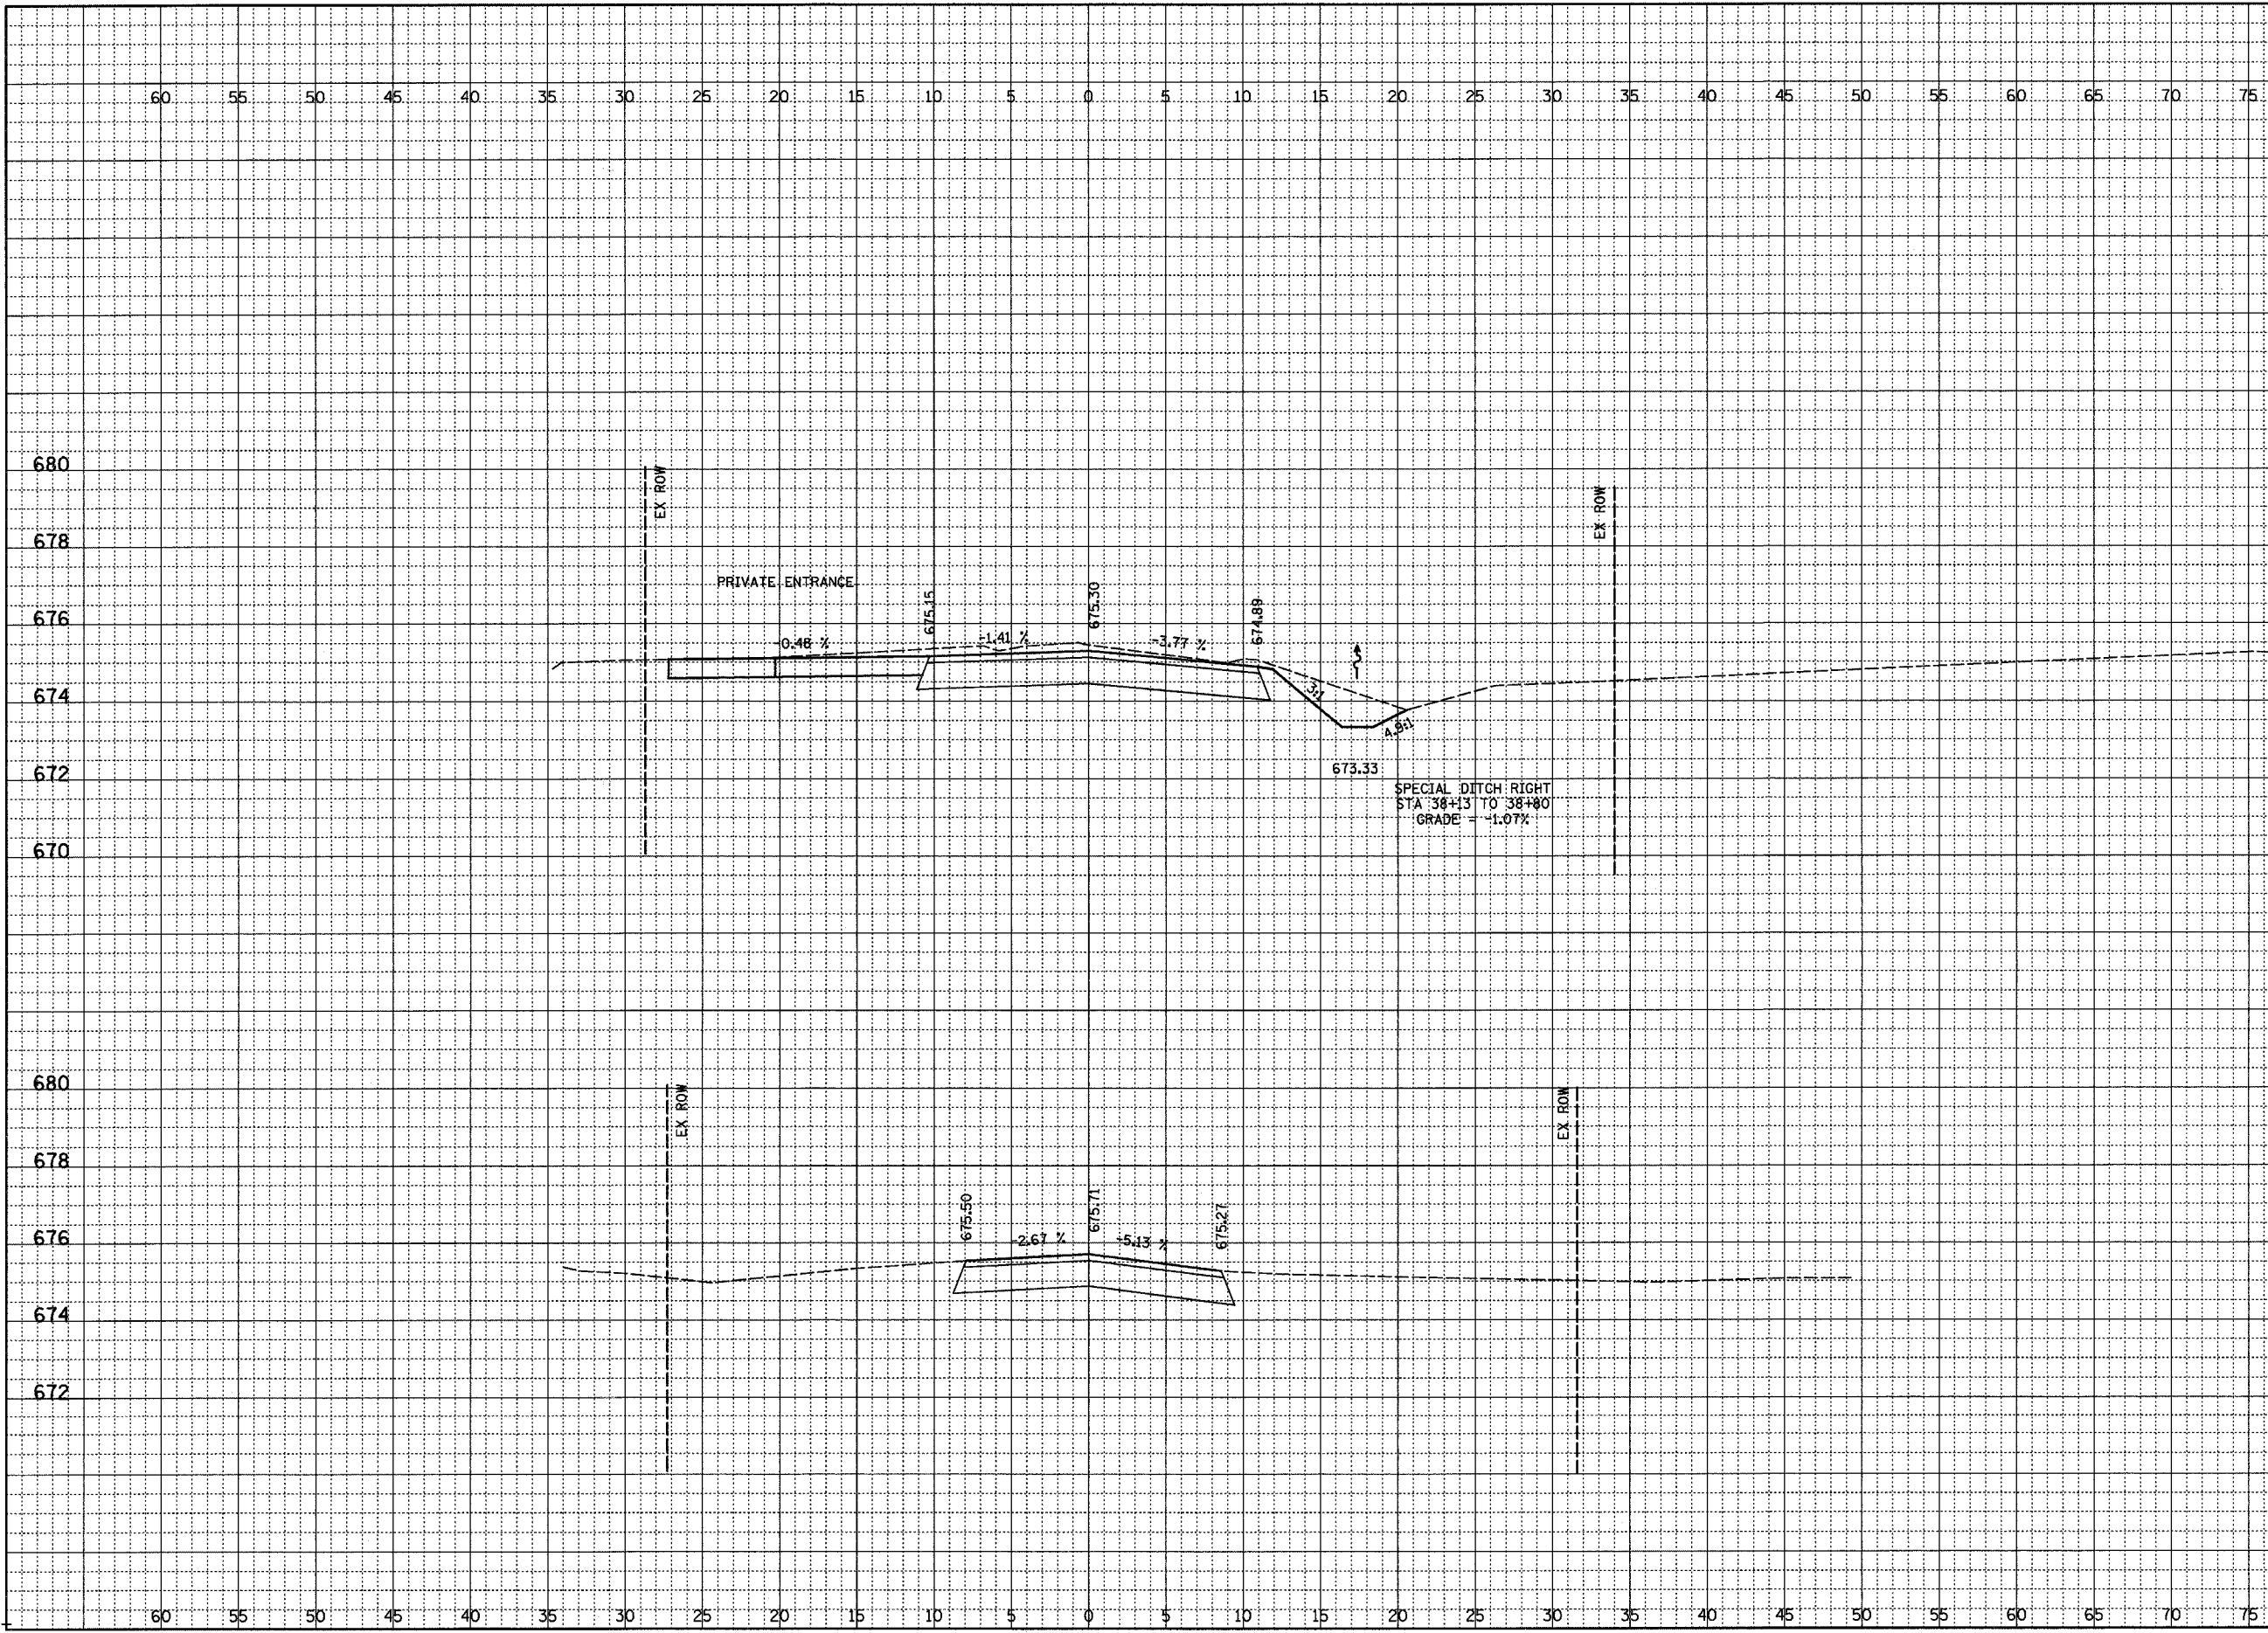

680	680	
678	678	
676	676	CUT=36
674	674	FILL=0
672	672	38+42.57
670	670	
680	680	
678	678	
676	676	CUT=16
674	674	37+95.00
672	672	FILL=0

DATE	BY

FINAL SURVEYED, PLOTTED, CHECKED, NOTED, BY, OF WAY CHECKED, NO. _____

DATE	BY

ORIGINAL SURVEYED, PLOTTED, CHECKED, NOTED, BY, OF WAY CHECKED, NO. _____