


ROUTE NO.	SECTION	COUNTY	TOTAL SHEETS	SHEET NO.
CH 31	*	MACON	162	157
STA.		TO STA.		
FED. RD. DIST. NO. 7	ILLINOIS	PROJECT		
70	#02-00175-00-PV			

FINAL	SURVEYED	DATE
NOTEBOOK	PLOTTED	
NO.	ALIGNMENT CHECKED	
	BY	
	BY	

ORIGINAL	SURVEYED	DATE
NOTEBOOK	PLOTTED	
NO.	GRADE CHECKED	
	BY	
	BY	
	STRUCTURE NOTATIONS OK'D	

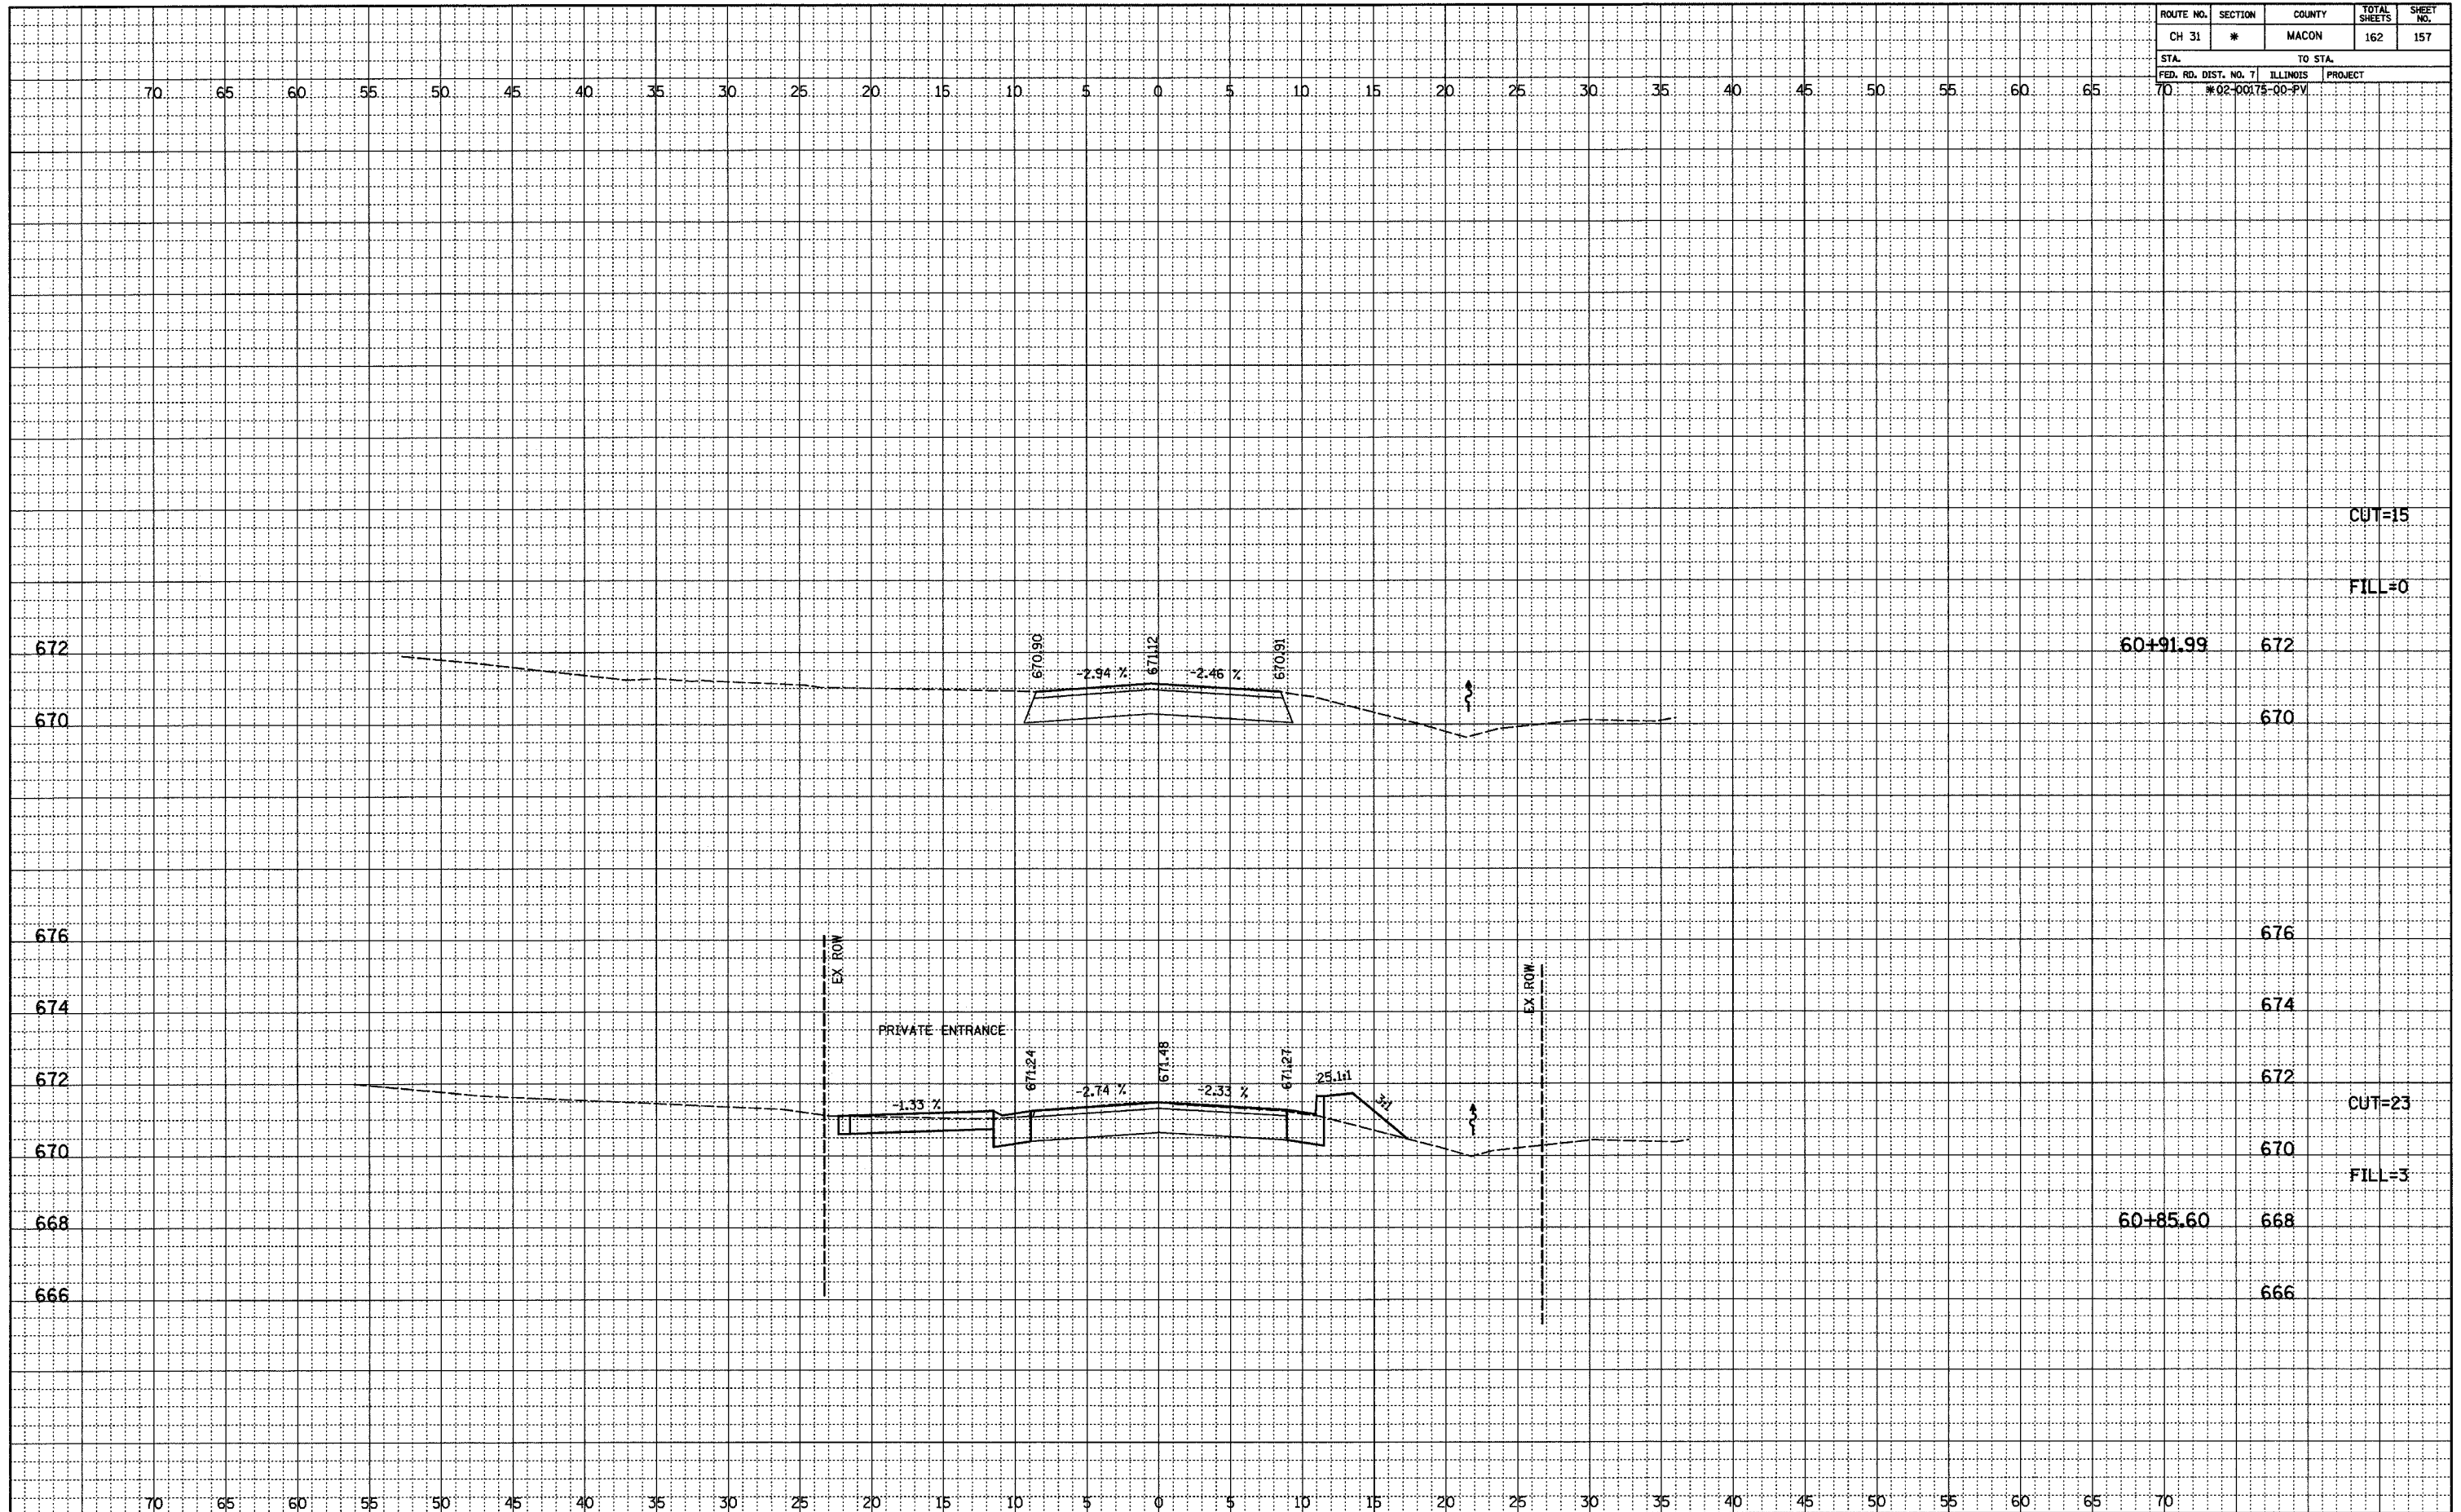

CUT=15  
FILL=0

CUT=23  
FILL=3