


ROUTE NO.	SECTION	COUNTY	TOTAL SHEETS	SHEET NO.
CH 31	*	MACON	162	158

FED. RD. DIST. NO. 7 ILLINOIS PROJECT  
70 #02-00175-00-PV

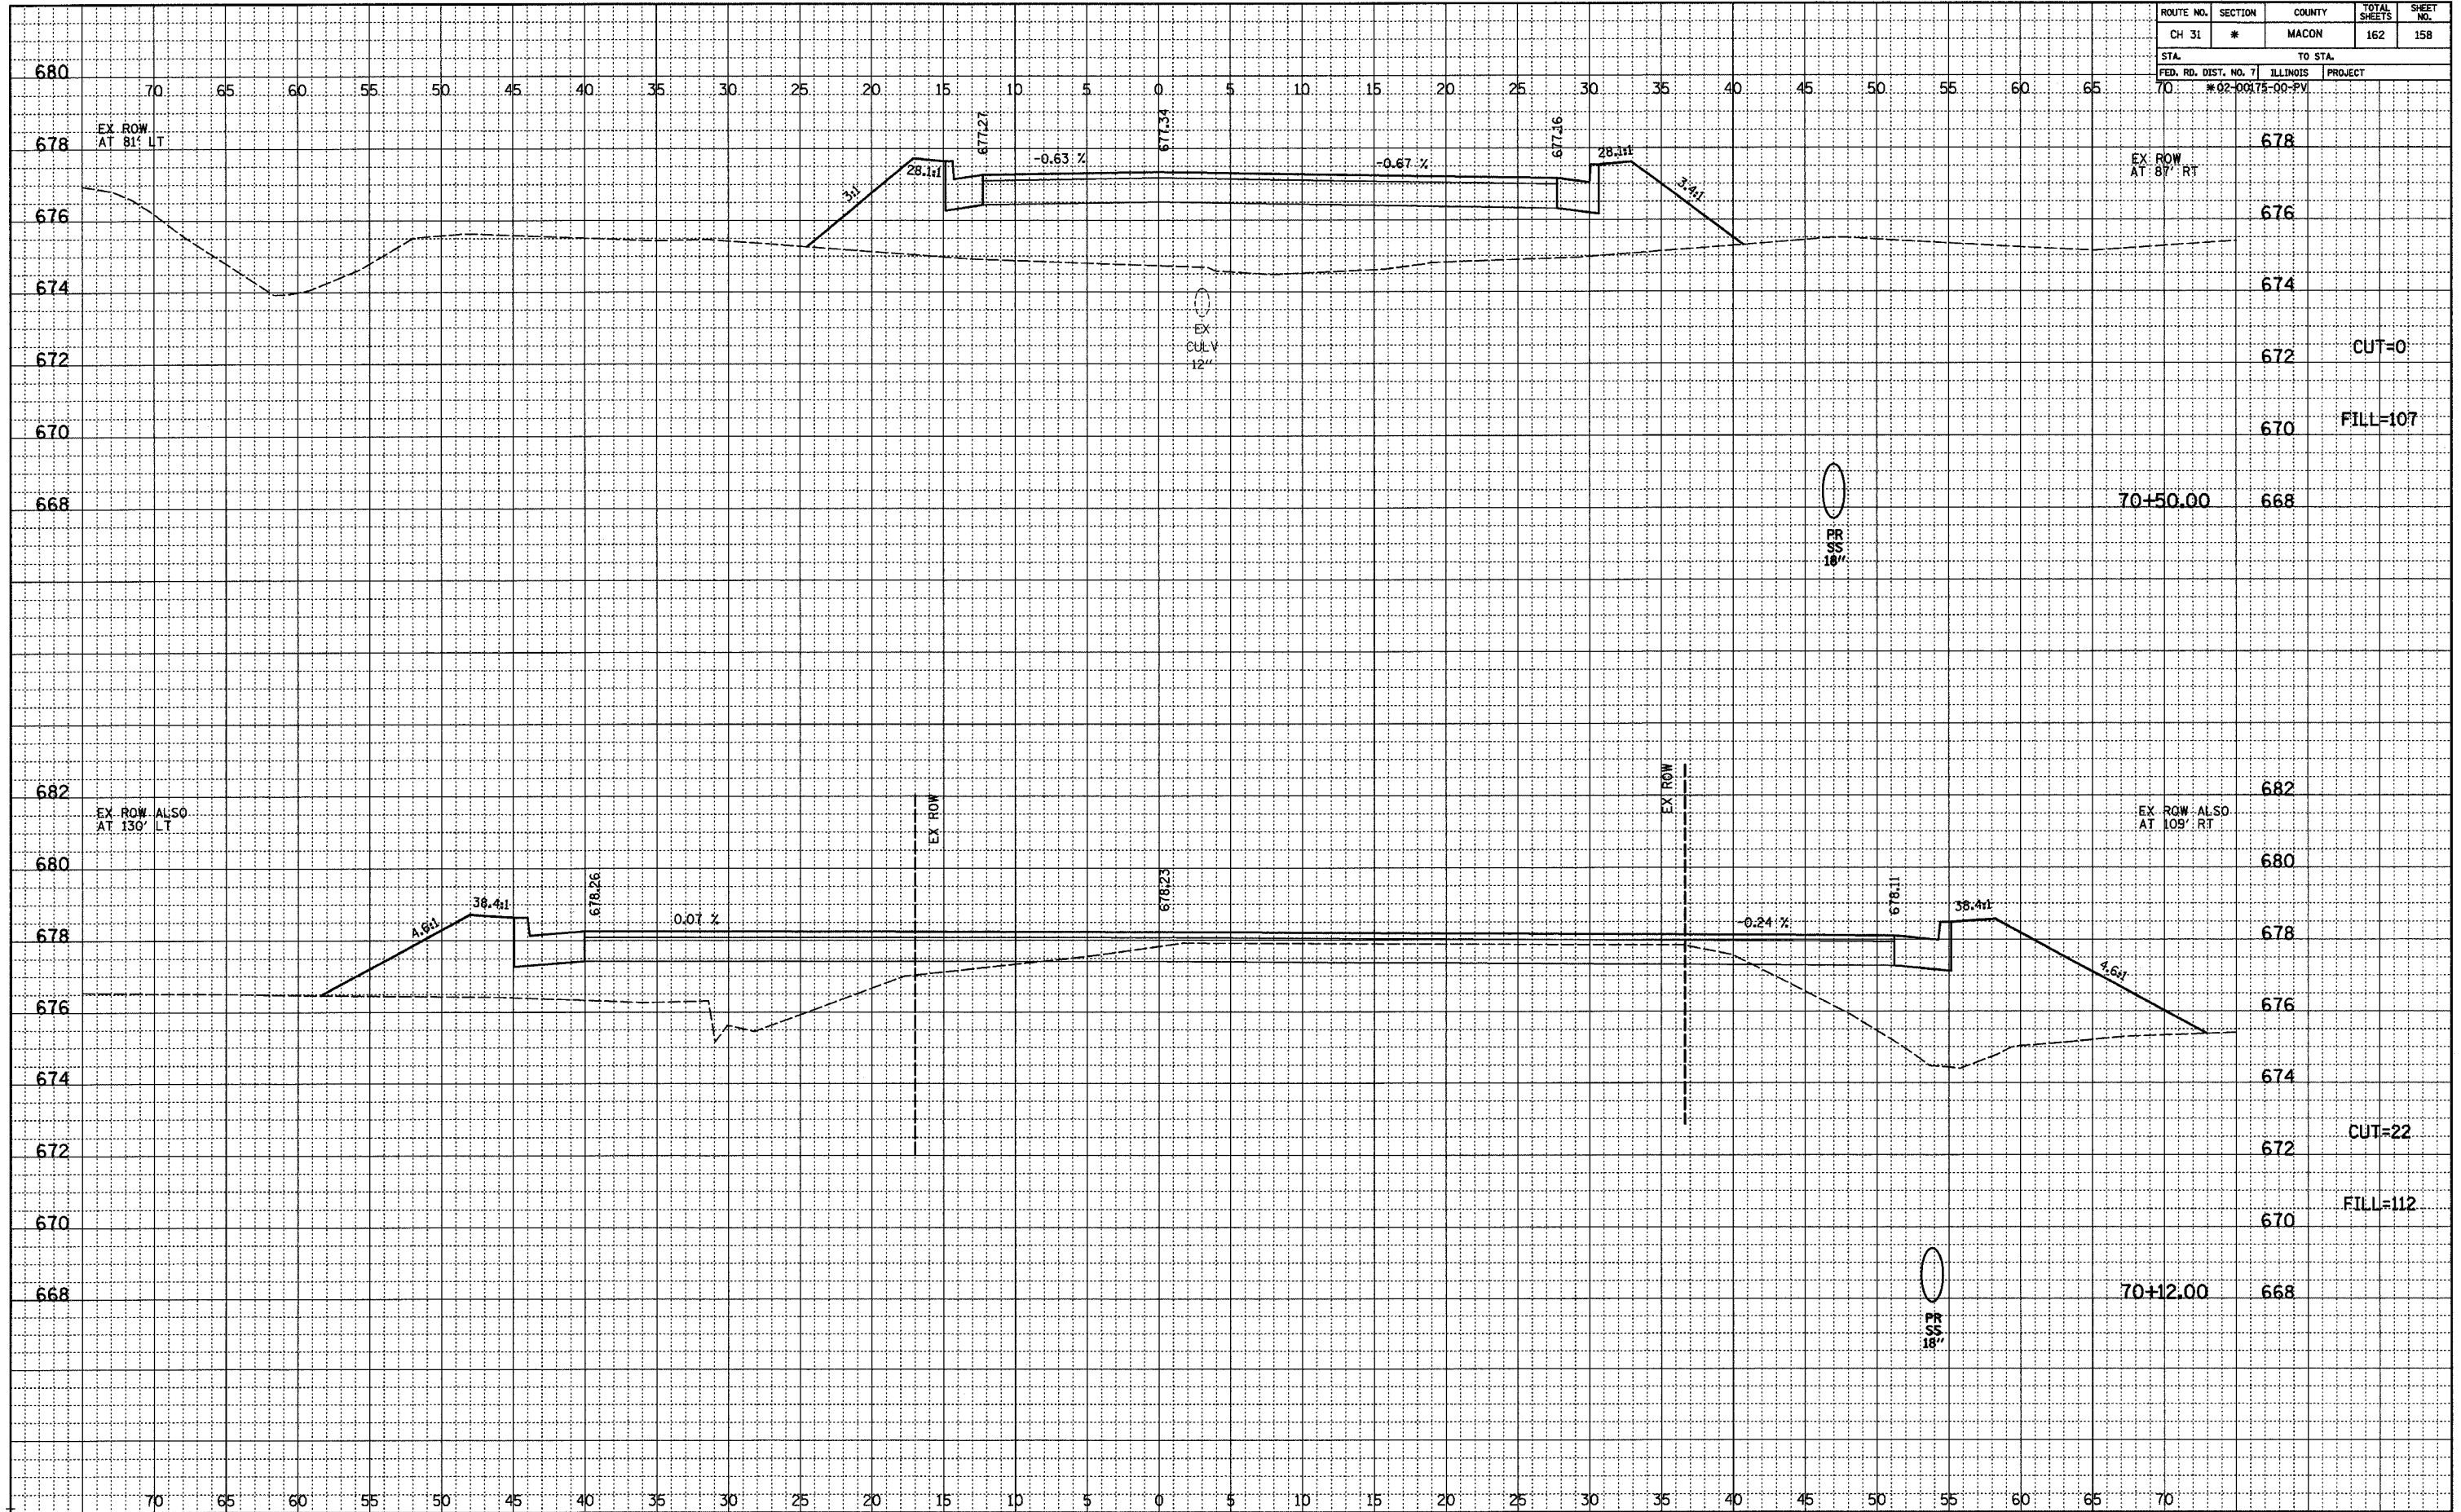

FINAL	SURVEYED	DATE
NOTEBOOK	PLOTTED	
NO.	BY	

ORIGINAL	SURVEYED	DATE
NOTEBOOK	PLOTTED	
NO.	BY	

1463/1580\_271seg.dwg 04/05/2005 14:10:18 DWG