


ROUTE NO.	SECTION	COUNTY	TOTAL SHEETS	SHEET NO.
CH 31	*	MACON	162	159
STA.		TO STA.		
FED. RD. DIST. NO. 7		ILLINOIS	PROJECT	
70		*02-00075-00-PV		

FINAL	SURVEYED	DATE
NO. _____	BY _____	_____
PLOTTED	CHECKED	
BY _____	BY _____	
NO. _____	NO. _____	

ORIGINAL	SURVEYED	DATE
NO. _____	BY _____	_____
PLOTTED	CHECKED	
BY _____	BY _____	
NO. _____	NO. _____	

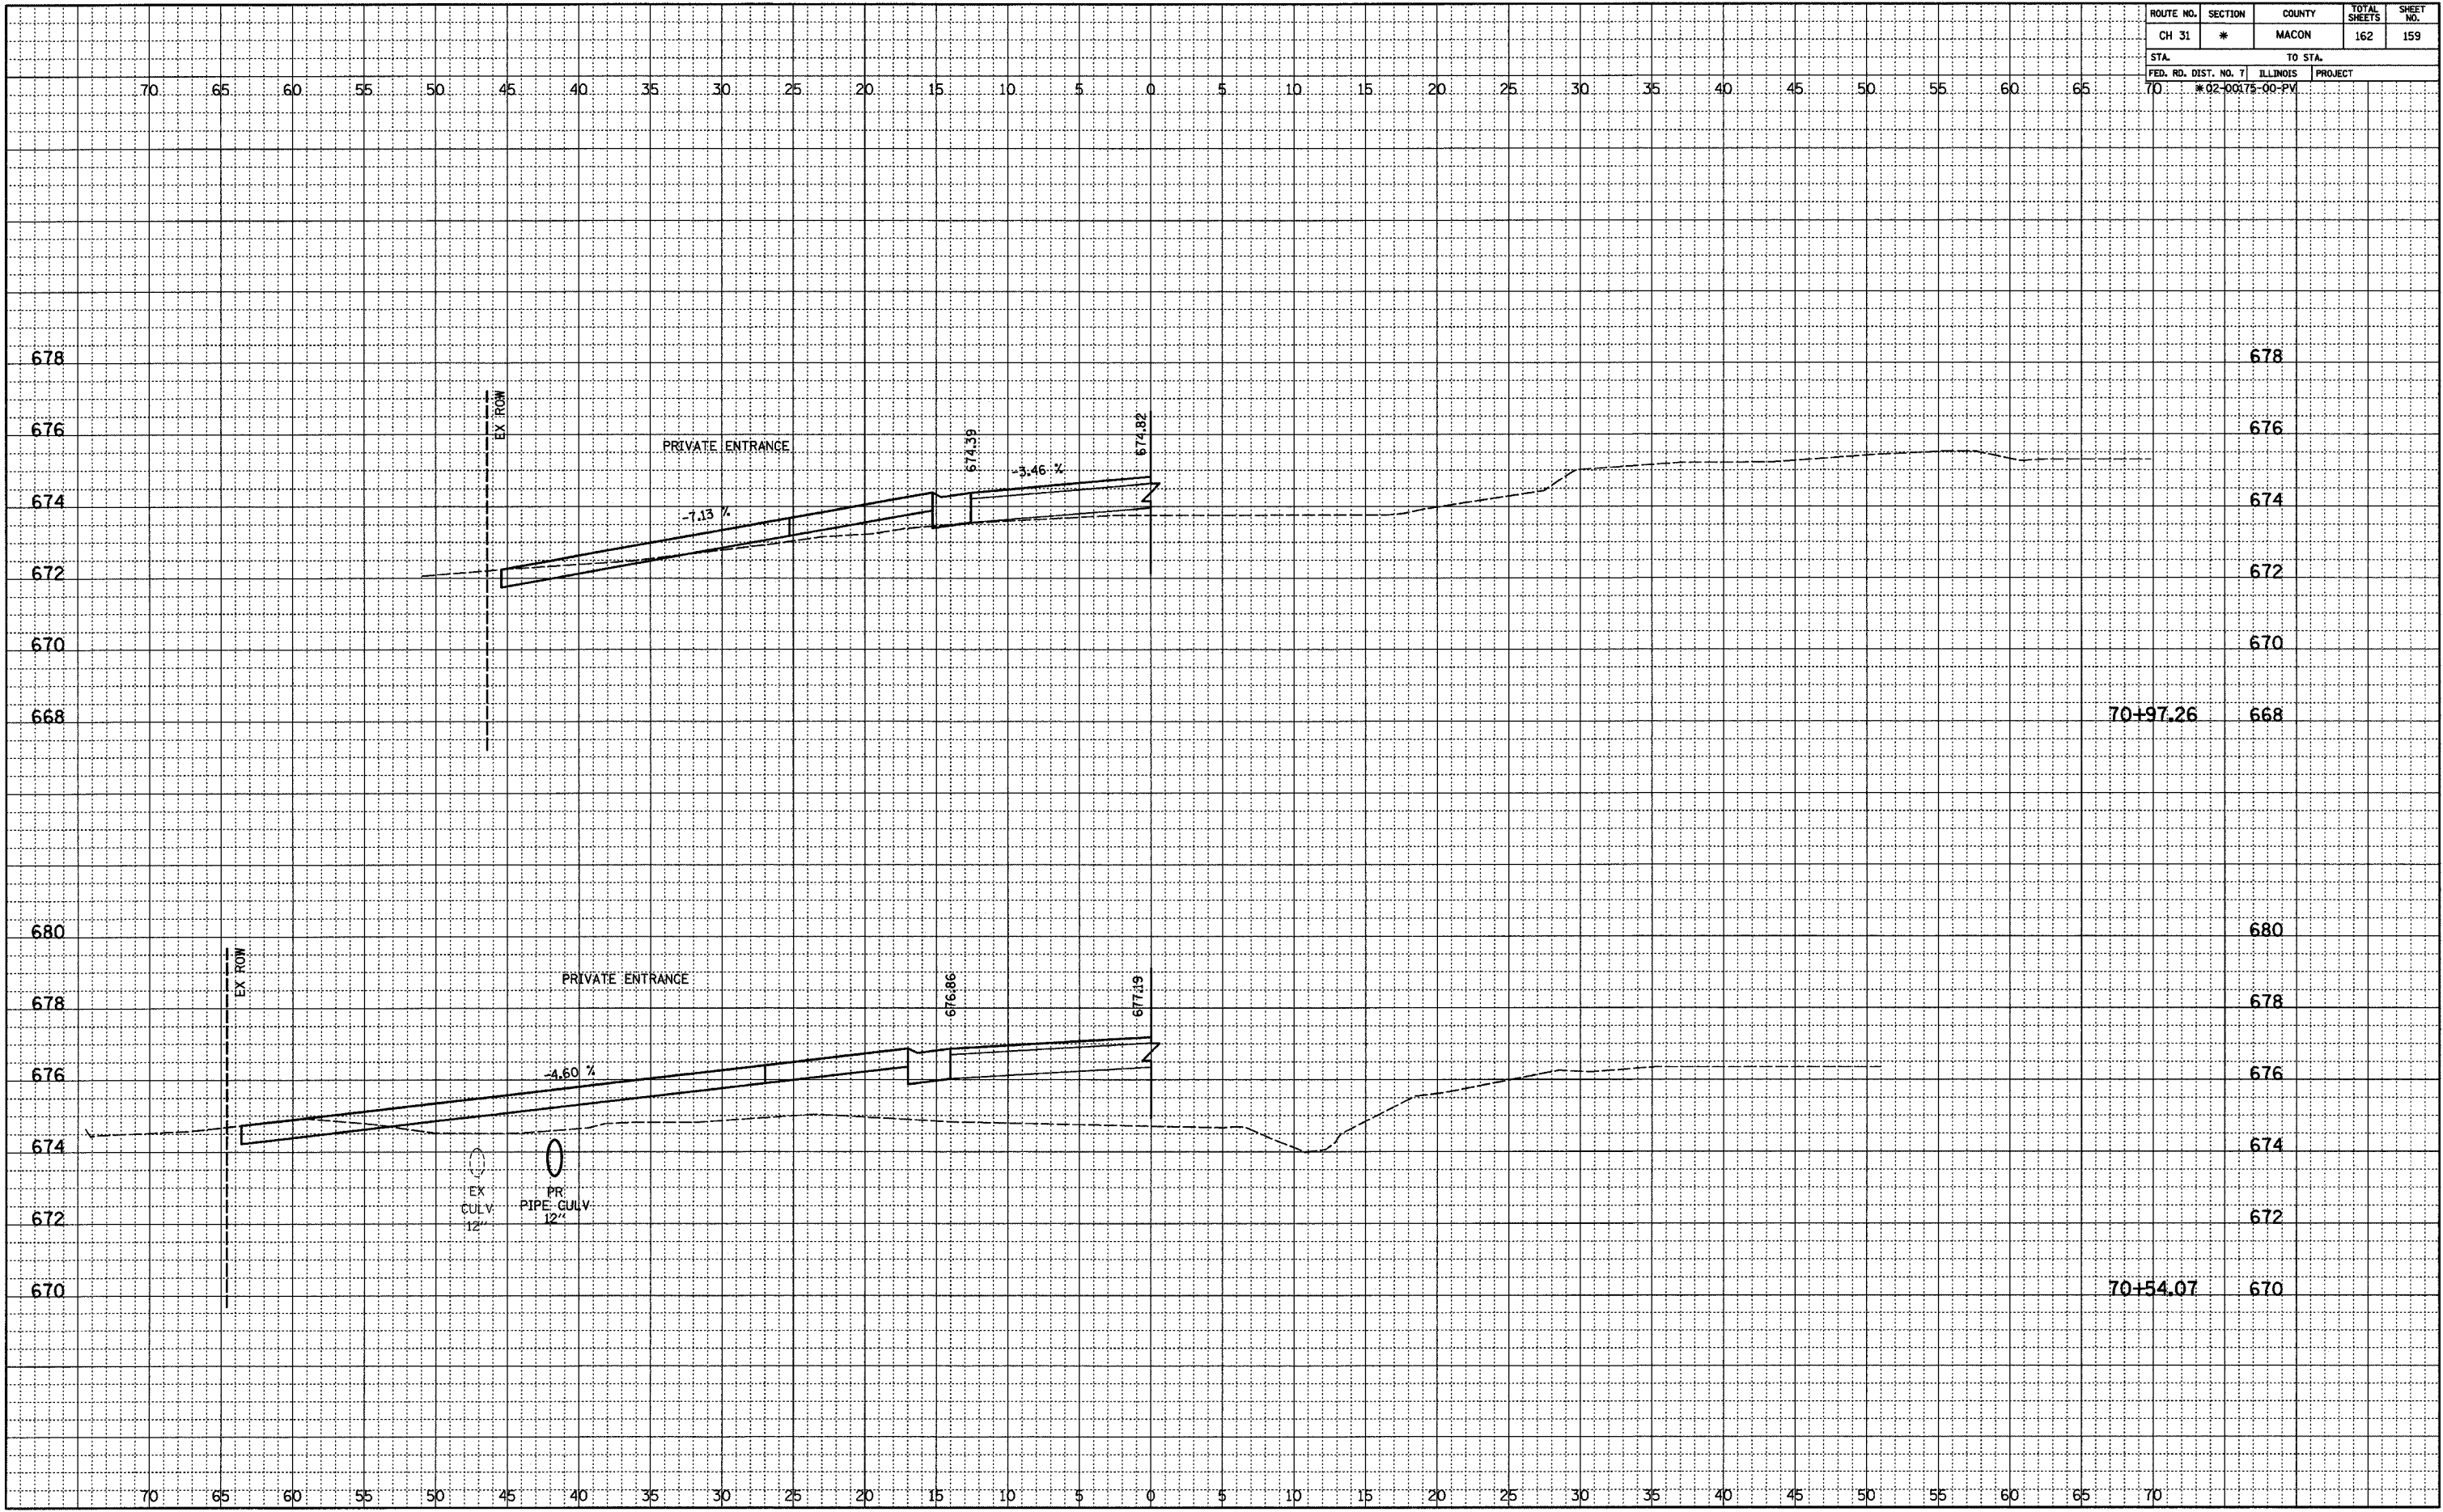

148021485, 24122, 281125, 24109/083 84 76 11 PW