


ROUTE NO.	SECTION	COUNTY	TOTAL SHEETS	SHEET NO.
CH 31	*	MACON	162	160
STA.		TO STA.		
70		ILLINOIS	PROJECT	
		#02-00875-00-PV		

FINAL	SURVEYED	DATE
NOTEBOOK	PLOTTED	
NO.	CHECKED	
	BY	

ORIGINAL	SURVEYED	DATE
NOTEBOOK	PLOTTED	
NO.	CHECKED	
	BY	

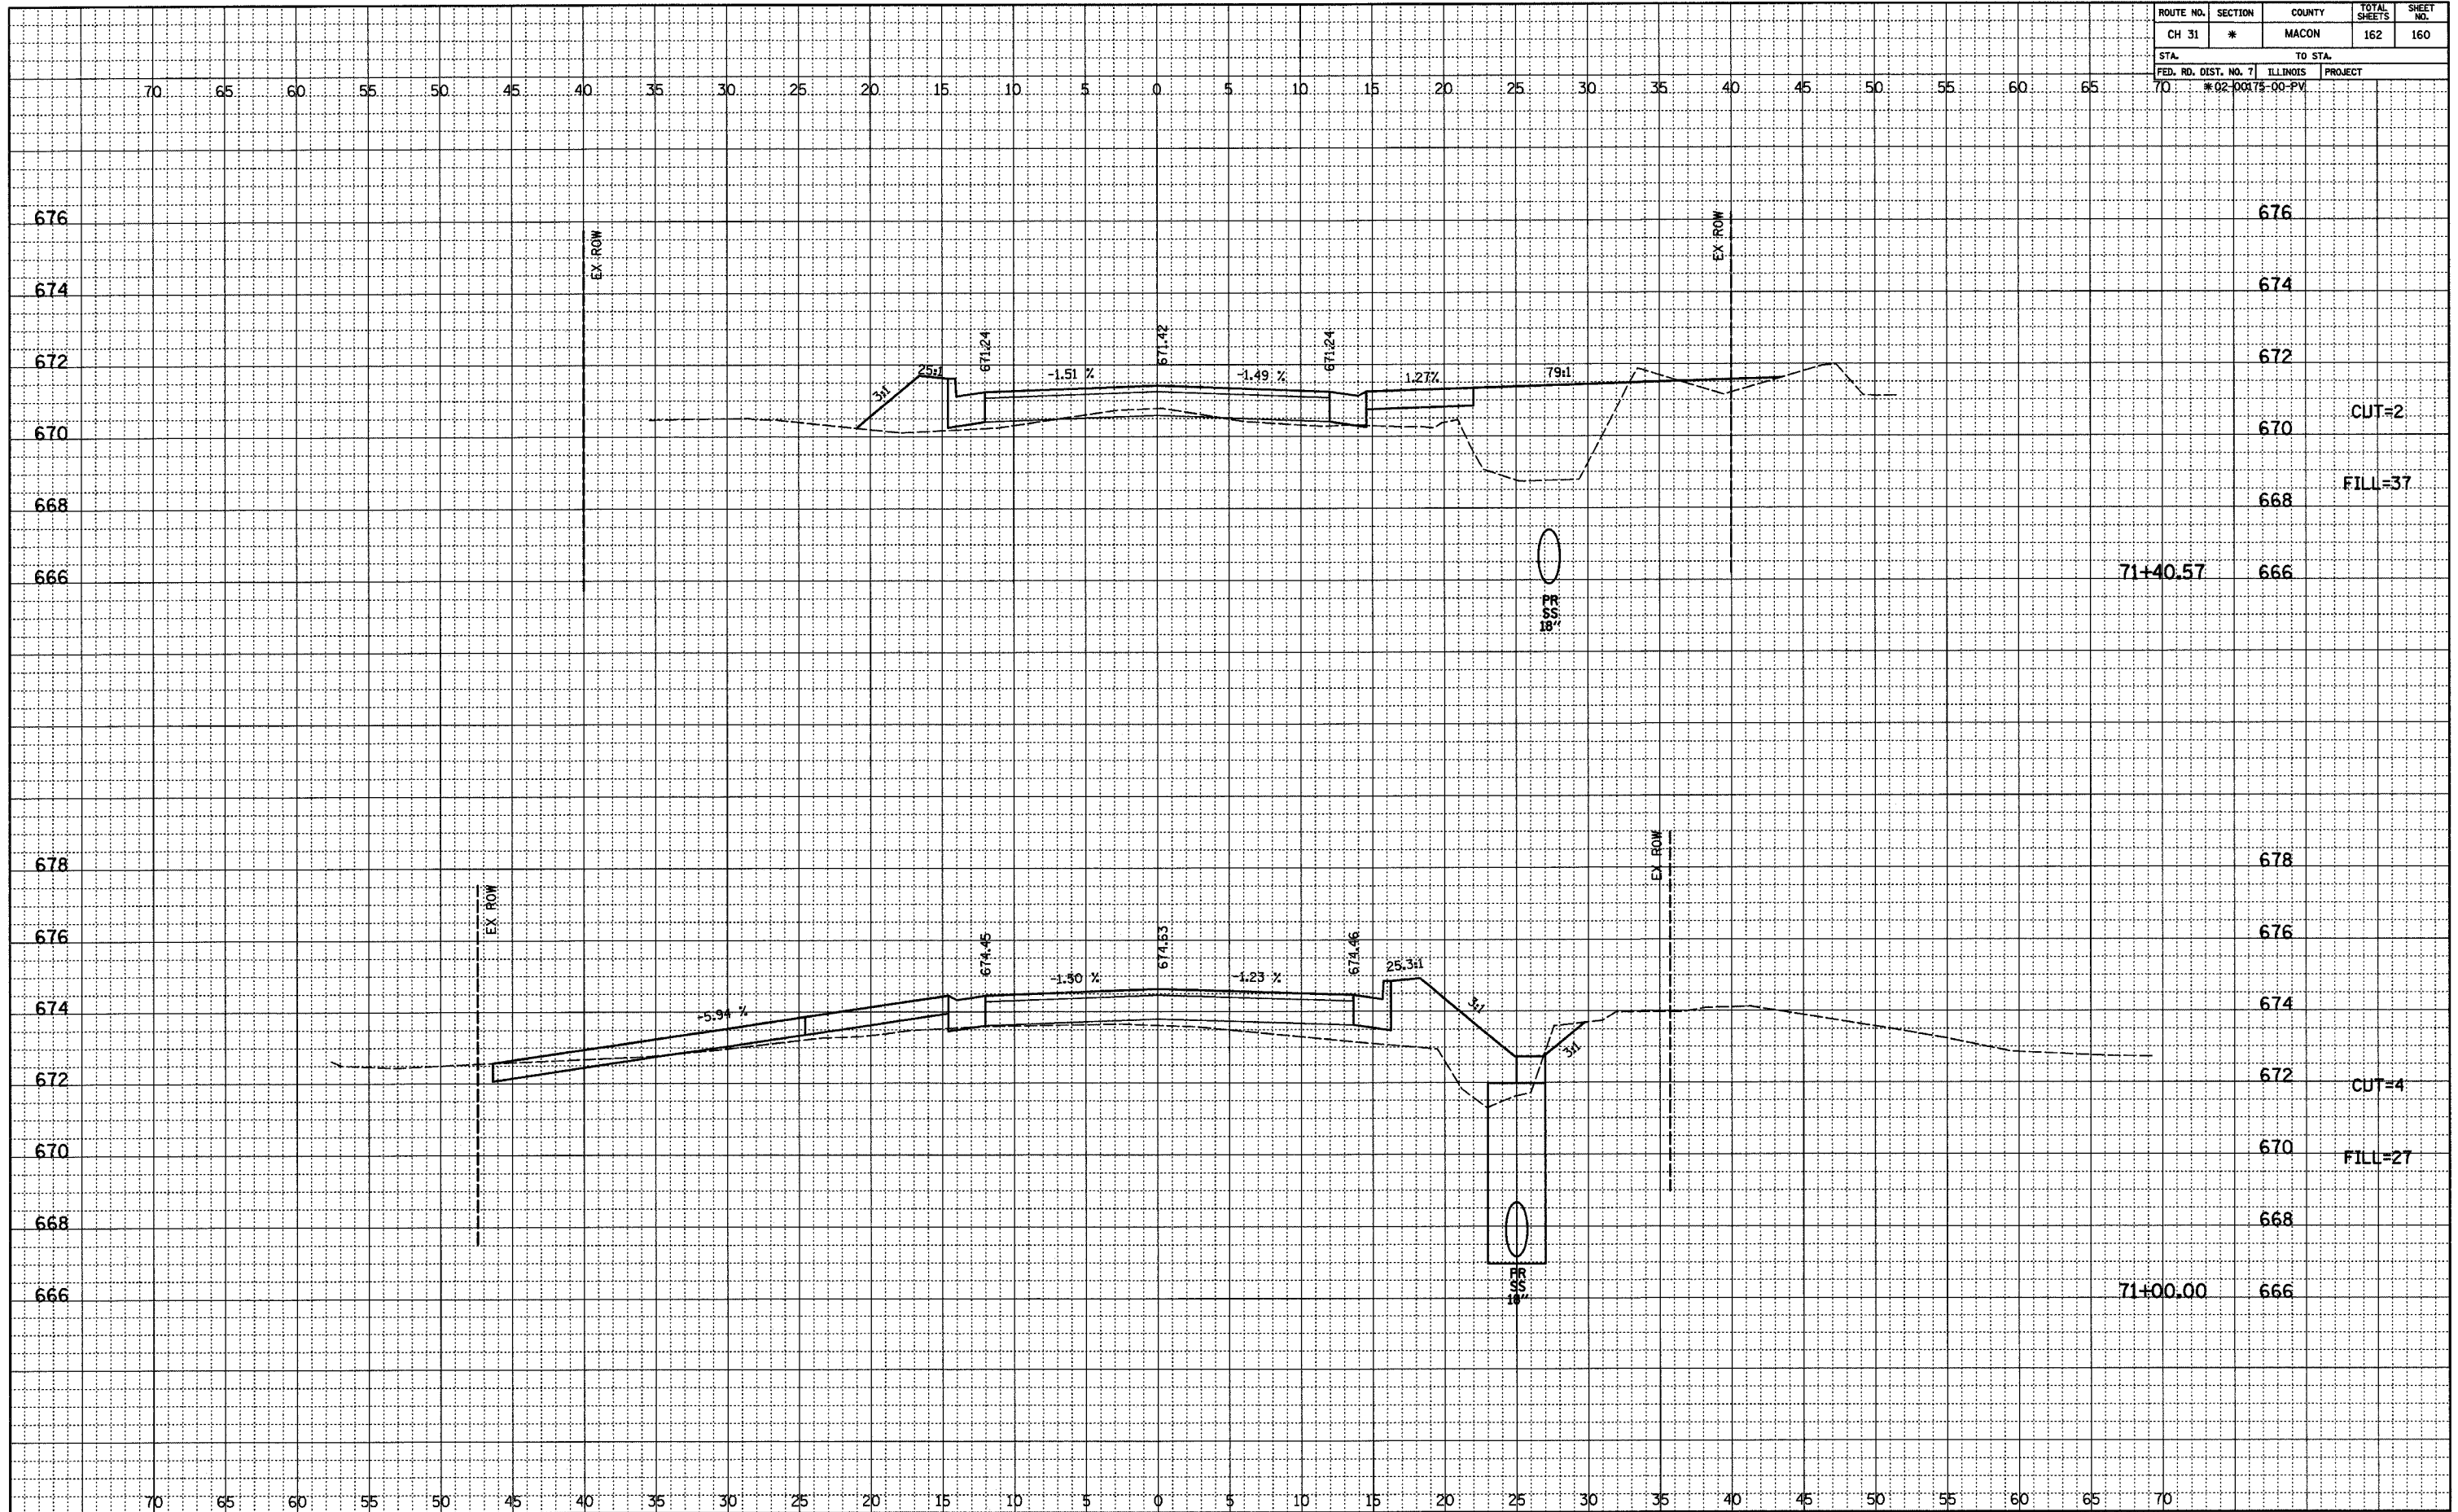

14687-1495-041450-00000-100 04/25/2004 04:25:17 PM