


ROUTE NO.	SECTION	COUNTY	TOTAL SHEETS	SHEET NO.
CH 31	*	MACON	162	162
STA.		TO STA.		
FED. RD. DIST. NO. 7		ILLINOIS	PROJECT	
70		#02-00175-00-PV		

FINAL SURVEYED  
 PLOTTED  
 ELEVATION CHECKED  
 BY: \_\_\_\_\_  
 DATE: \_\_\_\_\_  
 NO. \_\_\_\_\_

ORIGINAL SURVEYED  
 PLOTTED  
 ELEVATION CHECKED  
 BY: \_\_\_\_\_  
 DATE: \_\_\_\_\_  
 NO. \_\_\_\_\_

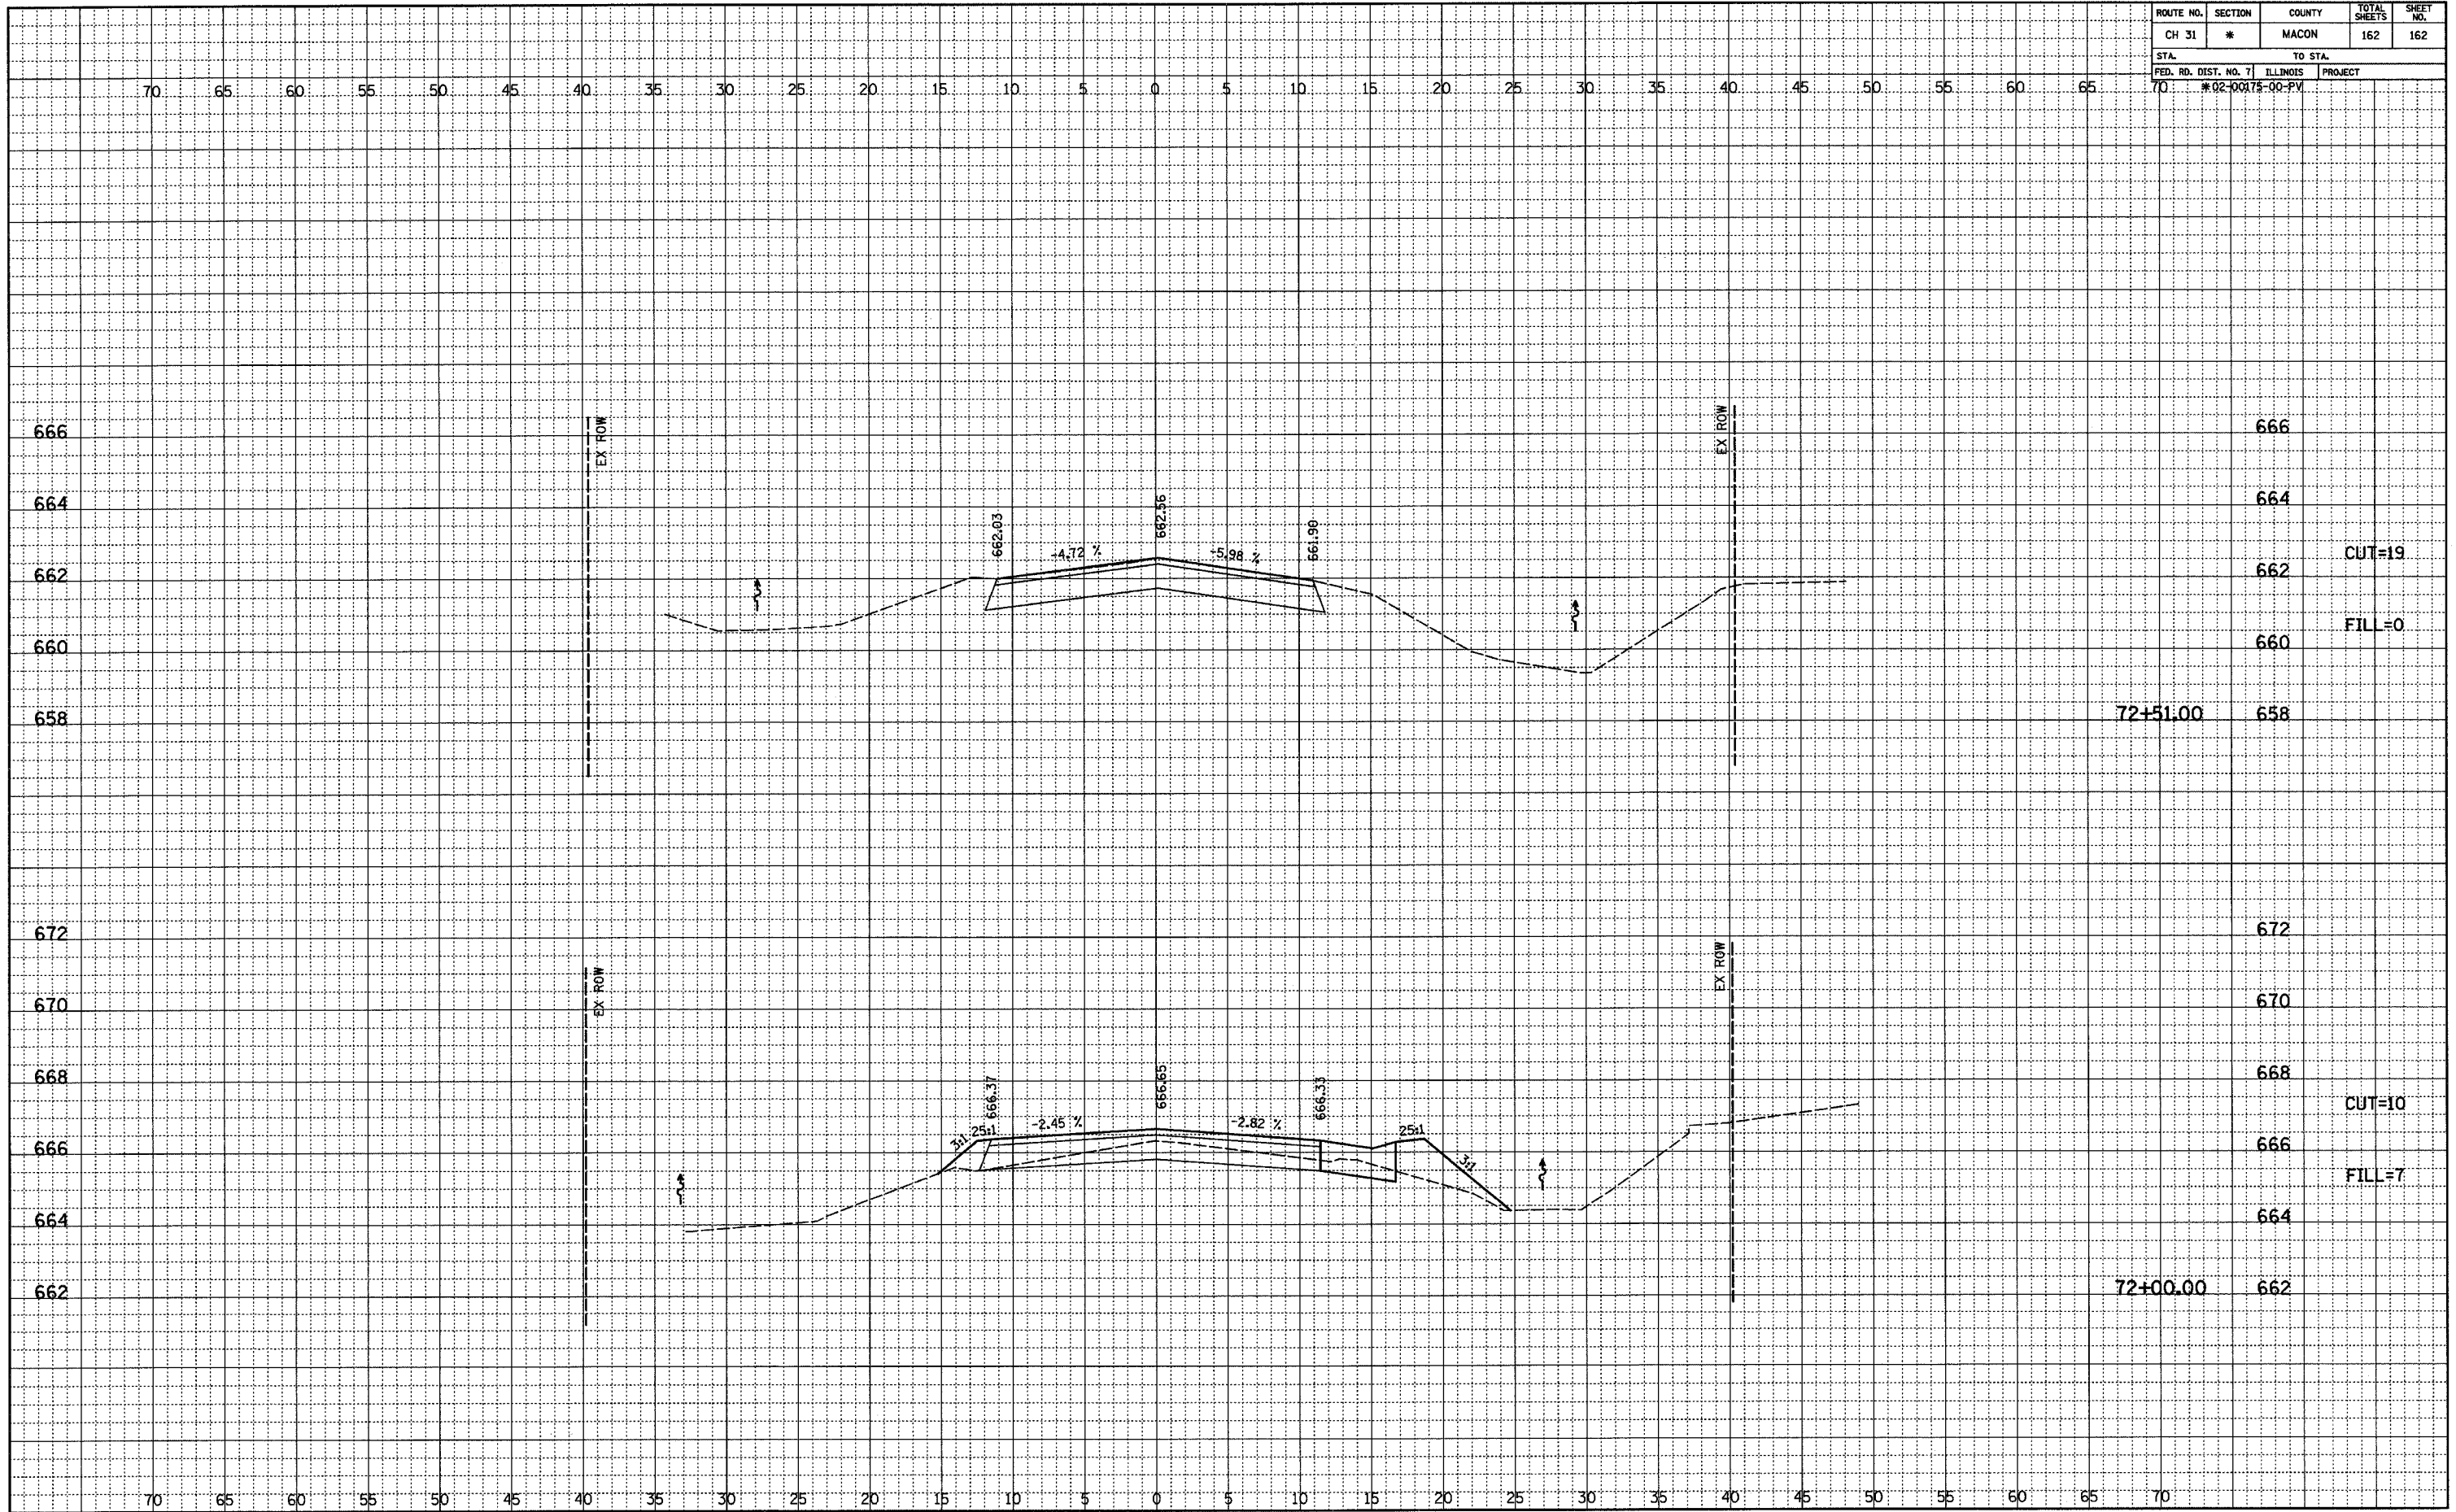

16/01/2002 04:50:00 21/05/2002 04:03:11 PM